

FRONT SIDE ELEVATION

NOTES:-
 AUCTIONS is the sole owner of the drawing and design (and all derivative works and compilations incorporating the drawing and design) which are subject to Intellectual property rights under the relevant statutory provisions of India. Modified drawings are considered derivatives of the original and receive the same protection even if the drawing is completely redrawn. Unauthorised use or duplication of the drawings and design is a violation of Law and may result in punitive damages, stop construction or seizure or destruction of any buildings constructed in violation of Architect's rights. The one-time-right to build this drawing and design does not extend to others or beyond the original purchaser of this design.

Each drawing is to be read in accordance to the overall design provided. In case of any contradiction found, it must be brought TO AUCTIONS's notice before using the drawing and design in any manner.

All dimension are to be read and not measured.

All the measurements are in Feet & Inch.

SR.No.	DATE	REVISION	BY	DR	CH

PROJECT TITLE : TRANSIT HOUSE
 GUJARAT UNIVERSITY

DRAWING TITLE : FRONT ELEVATION


CLIENT: GUJARAT UNIVERSITY
 AHMEDABAD

DRG. NO.
 AR-01-R0

SCALE: NTS DATE: 03-12-2018 DRAWN BY: HP CHECKED BY:



406, "kaivanna" panchvati ahmedabad - 380006
 auctors@gmail.com
 tele: 079 2640 1399 fax : 079 2656 9476

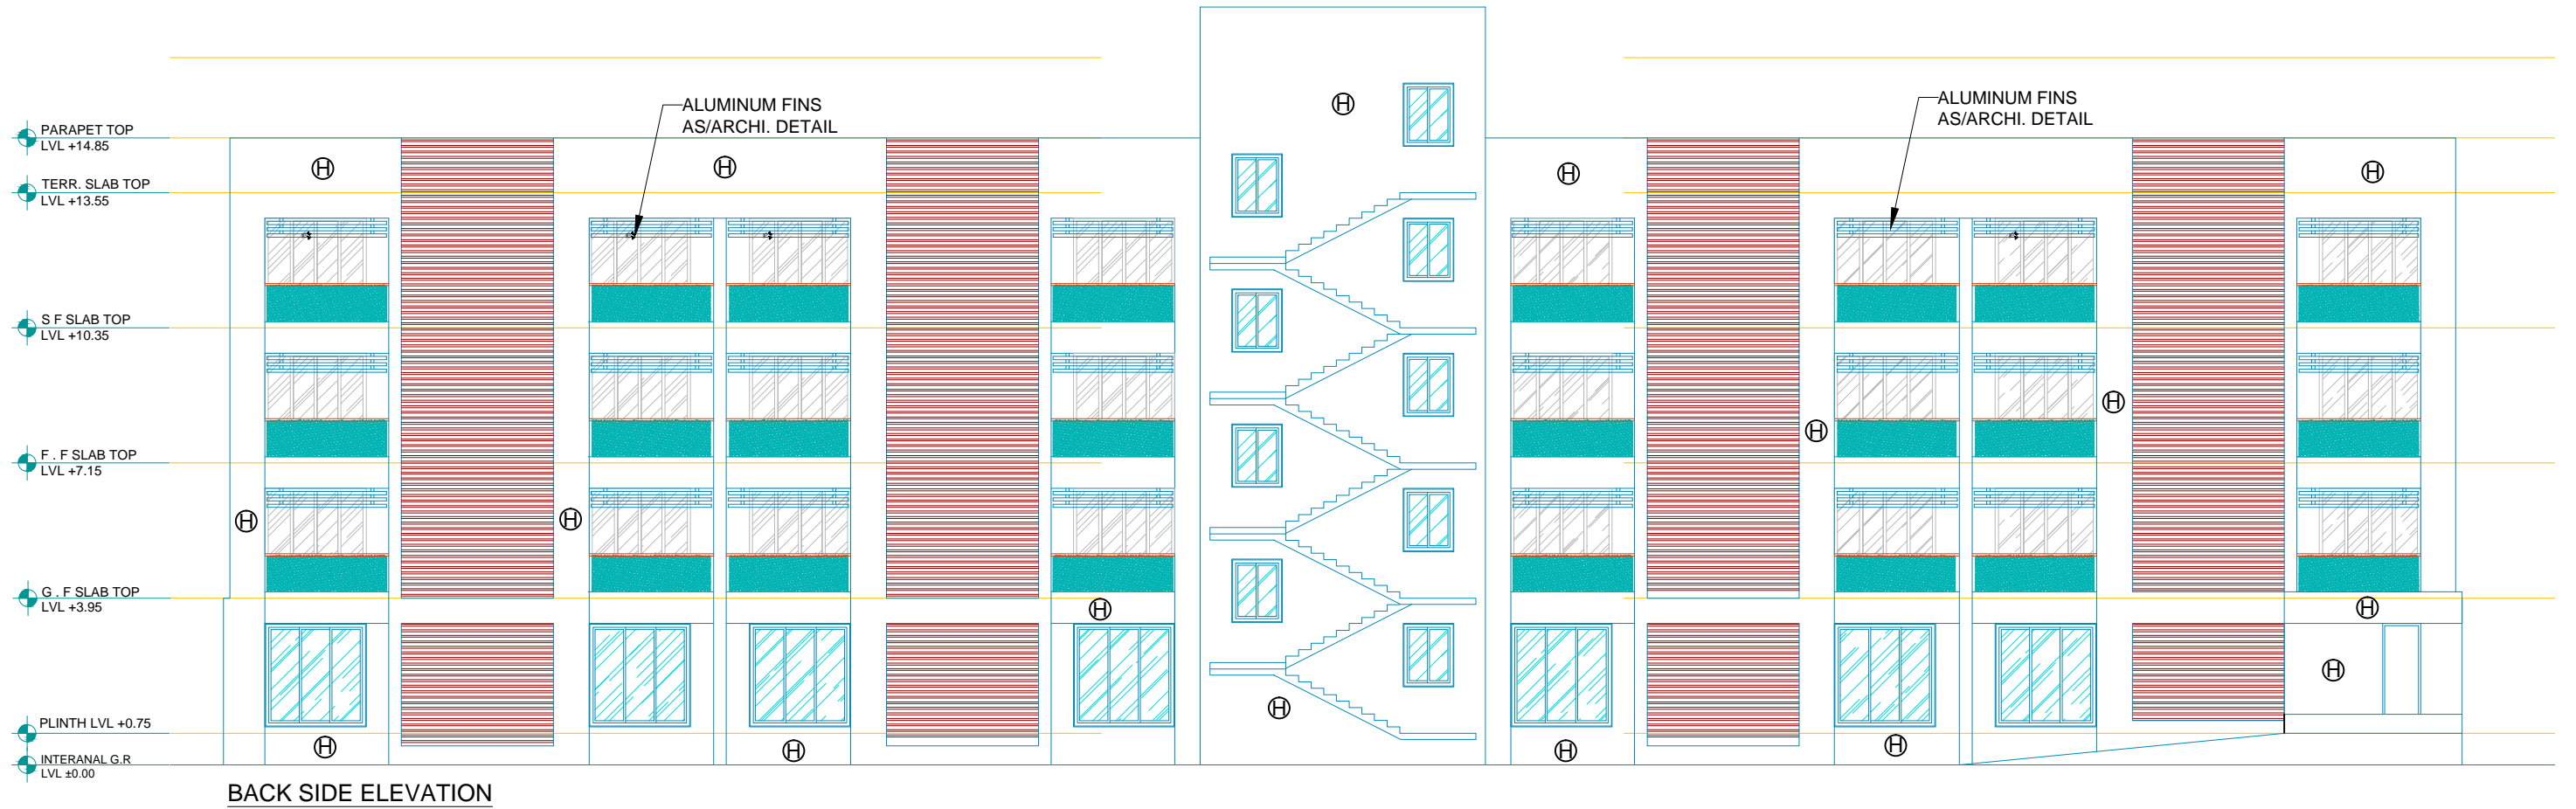

BACK SIDE ELEVATION

NOTES:-
 AUCTIONS is the sole owner of the drawing and design (and all derivative works and compilations incorporating the drawing and design) which are subject to Intellectual property rights under the relevant statutory provisions of India. Modified drawings are considered derivatives of the original and receive the same protection even if the drawing is completely redrawn. Unauthorised use or duplication of the drawings and design is a violation of Law and may result in punitive damages, stop construction or seizure or destruction of any buildings constructed in violation of Architect's rights. The one-time-right to build this drawing and design does not extend to others or beyond the original purchaser of this design.

Each drawing is to be read in accordance to the overall design provided. In case of any contradiction found, it must be brought TO AUCTIONS's notice before using the drawing and design in any manner.

All dimension are to be read and not measured.

All the measurements are in Feet & Inch.

SR.No.	DATE	REVISION	BY	DR	CH

PROJECT TITLE : TRANSIT HOUSE
 GUJARAT UNIVERSITY

DRAWING TITLE : BACK SIDE ELEVATION

CLIENT: GUJARAT UNIVERSITY
 AHMEDABAD

DRG. NO.
 AR-02-R0

SCALE: NTS
 DATE: 03-12-2018
 DRAWN BY: HP
 CHECKED BY:



406, "kaivanna" panchvati ahmedabad - 380006
 auctors@gmail.com
 tele: 079 2640 1399 fax : 079 2656 9476