



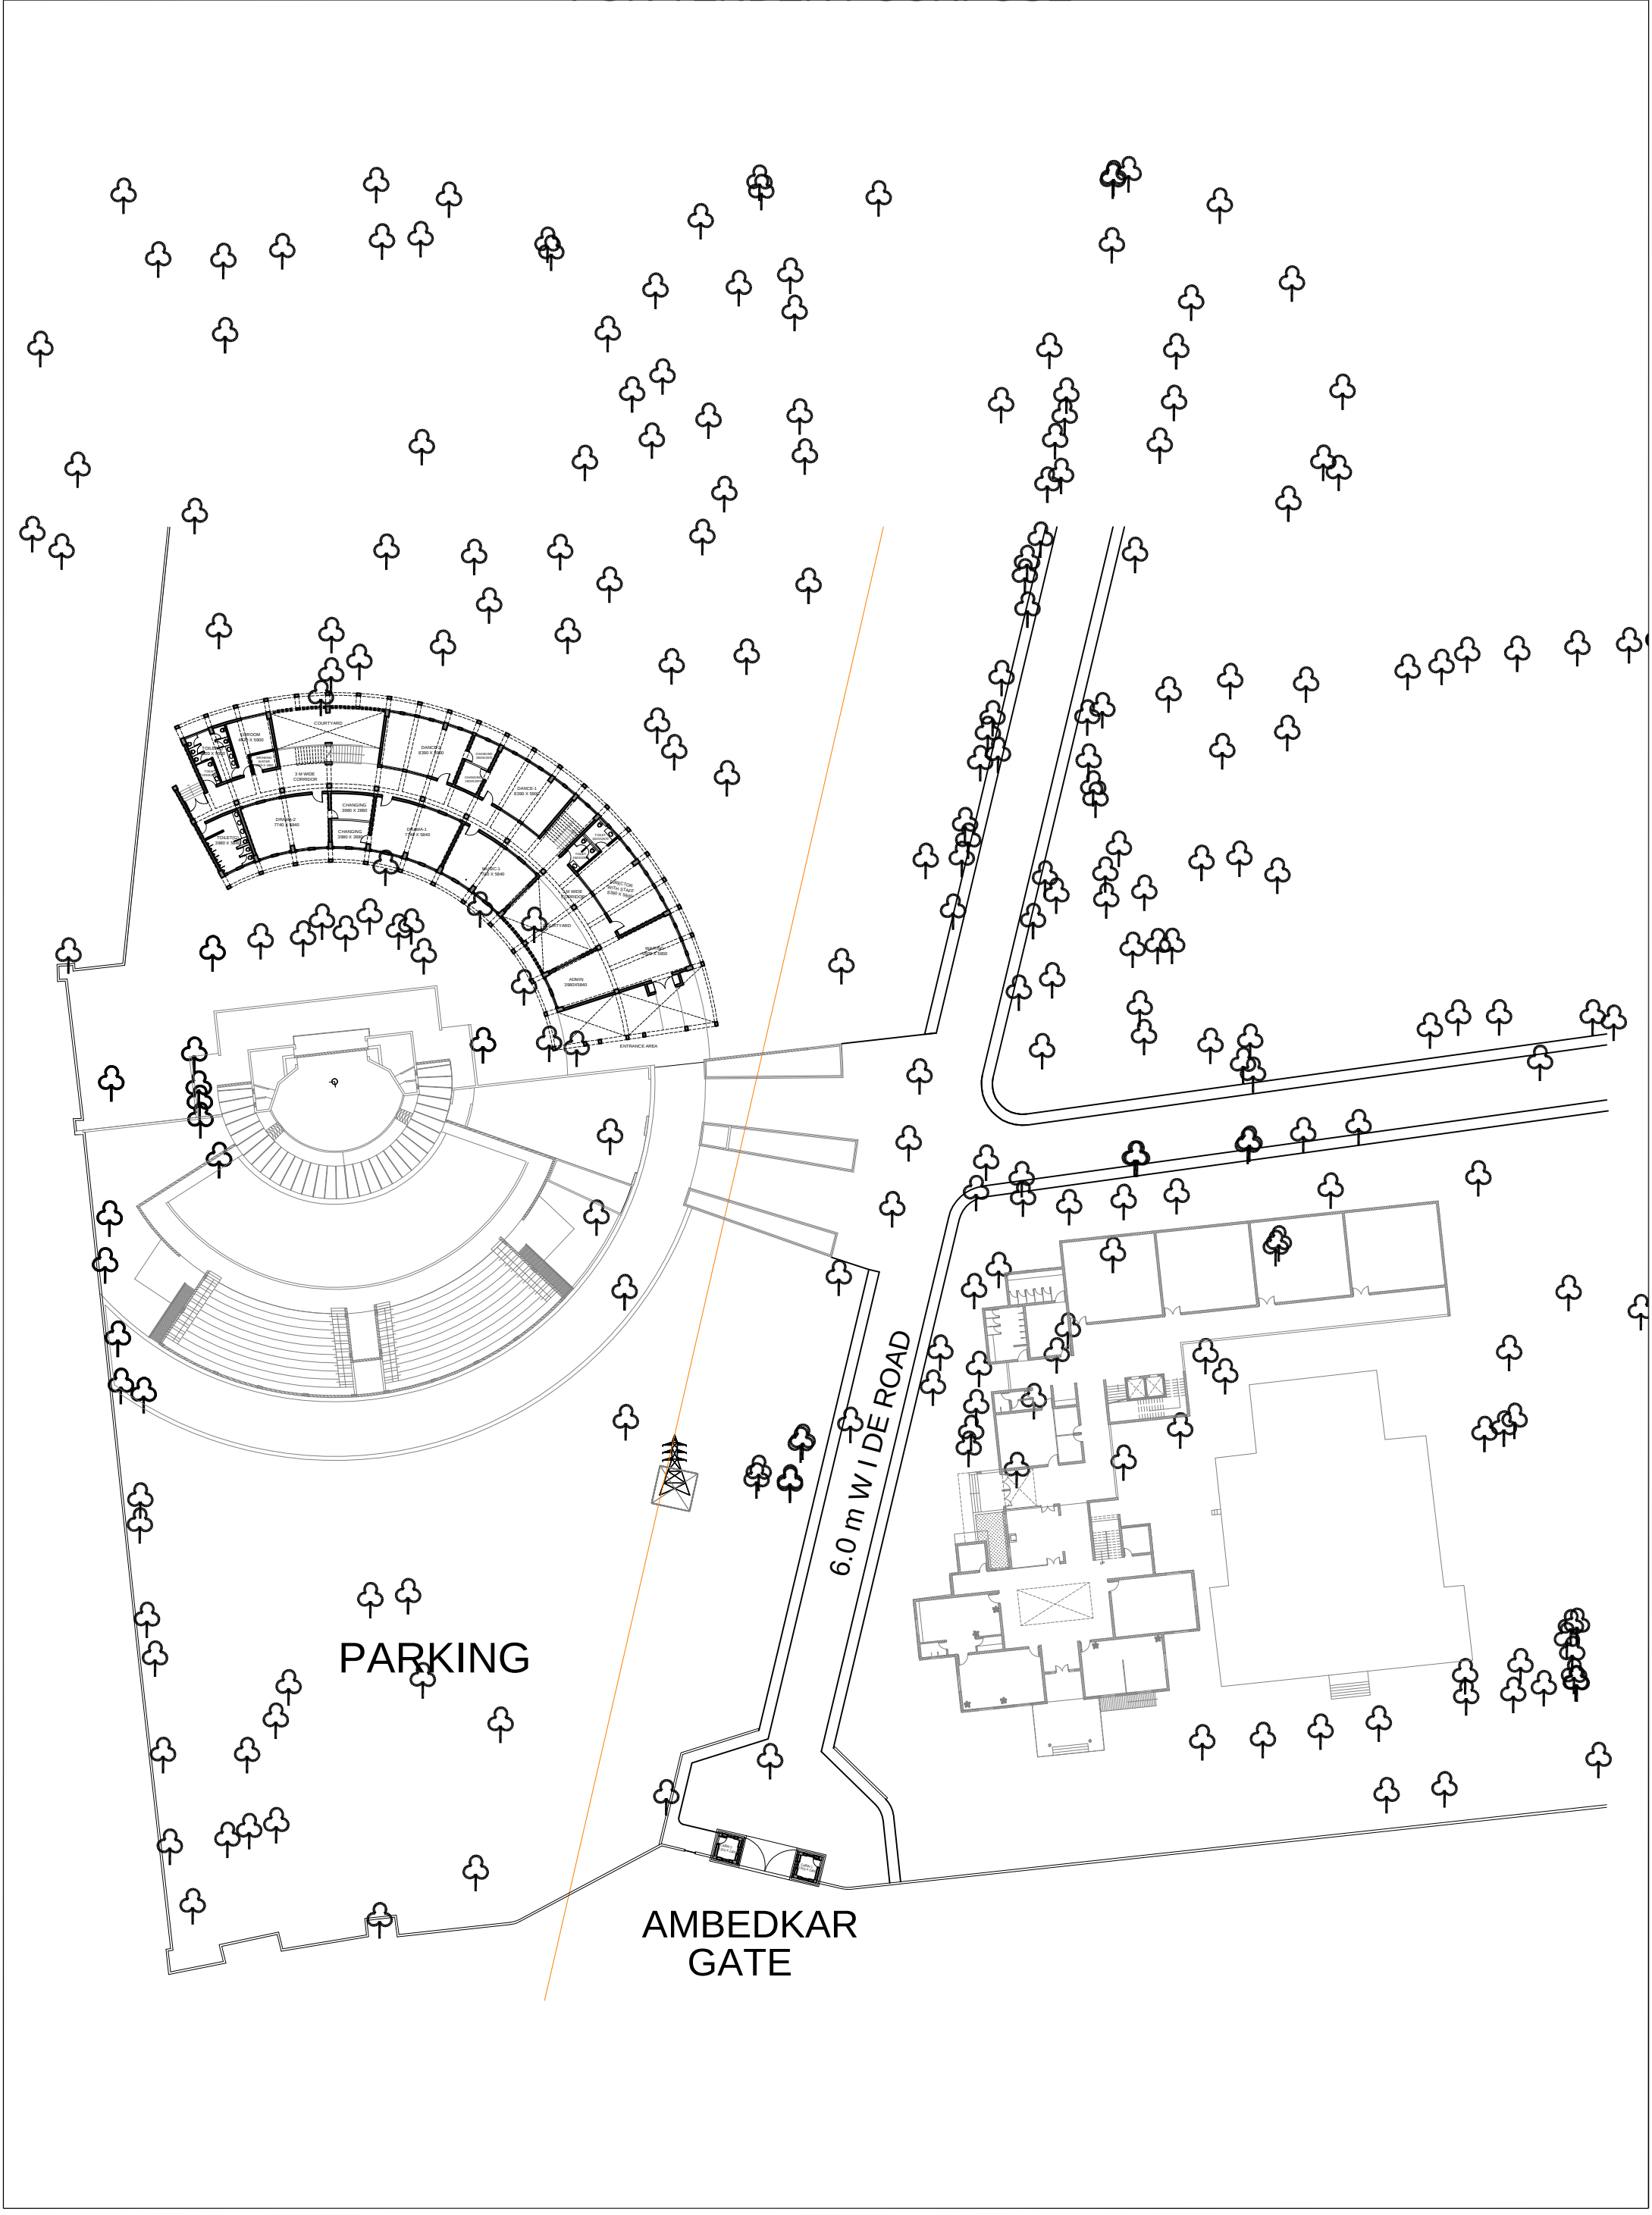

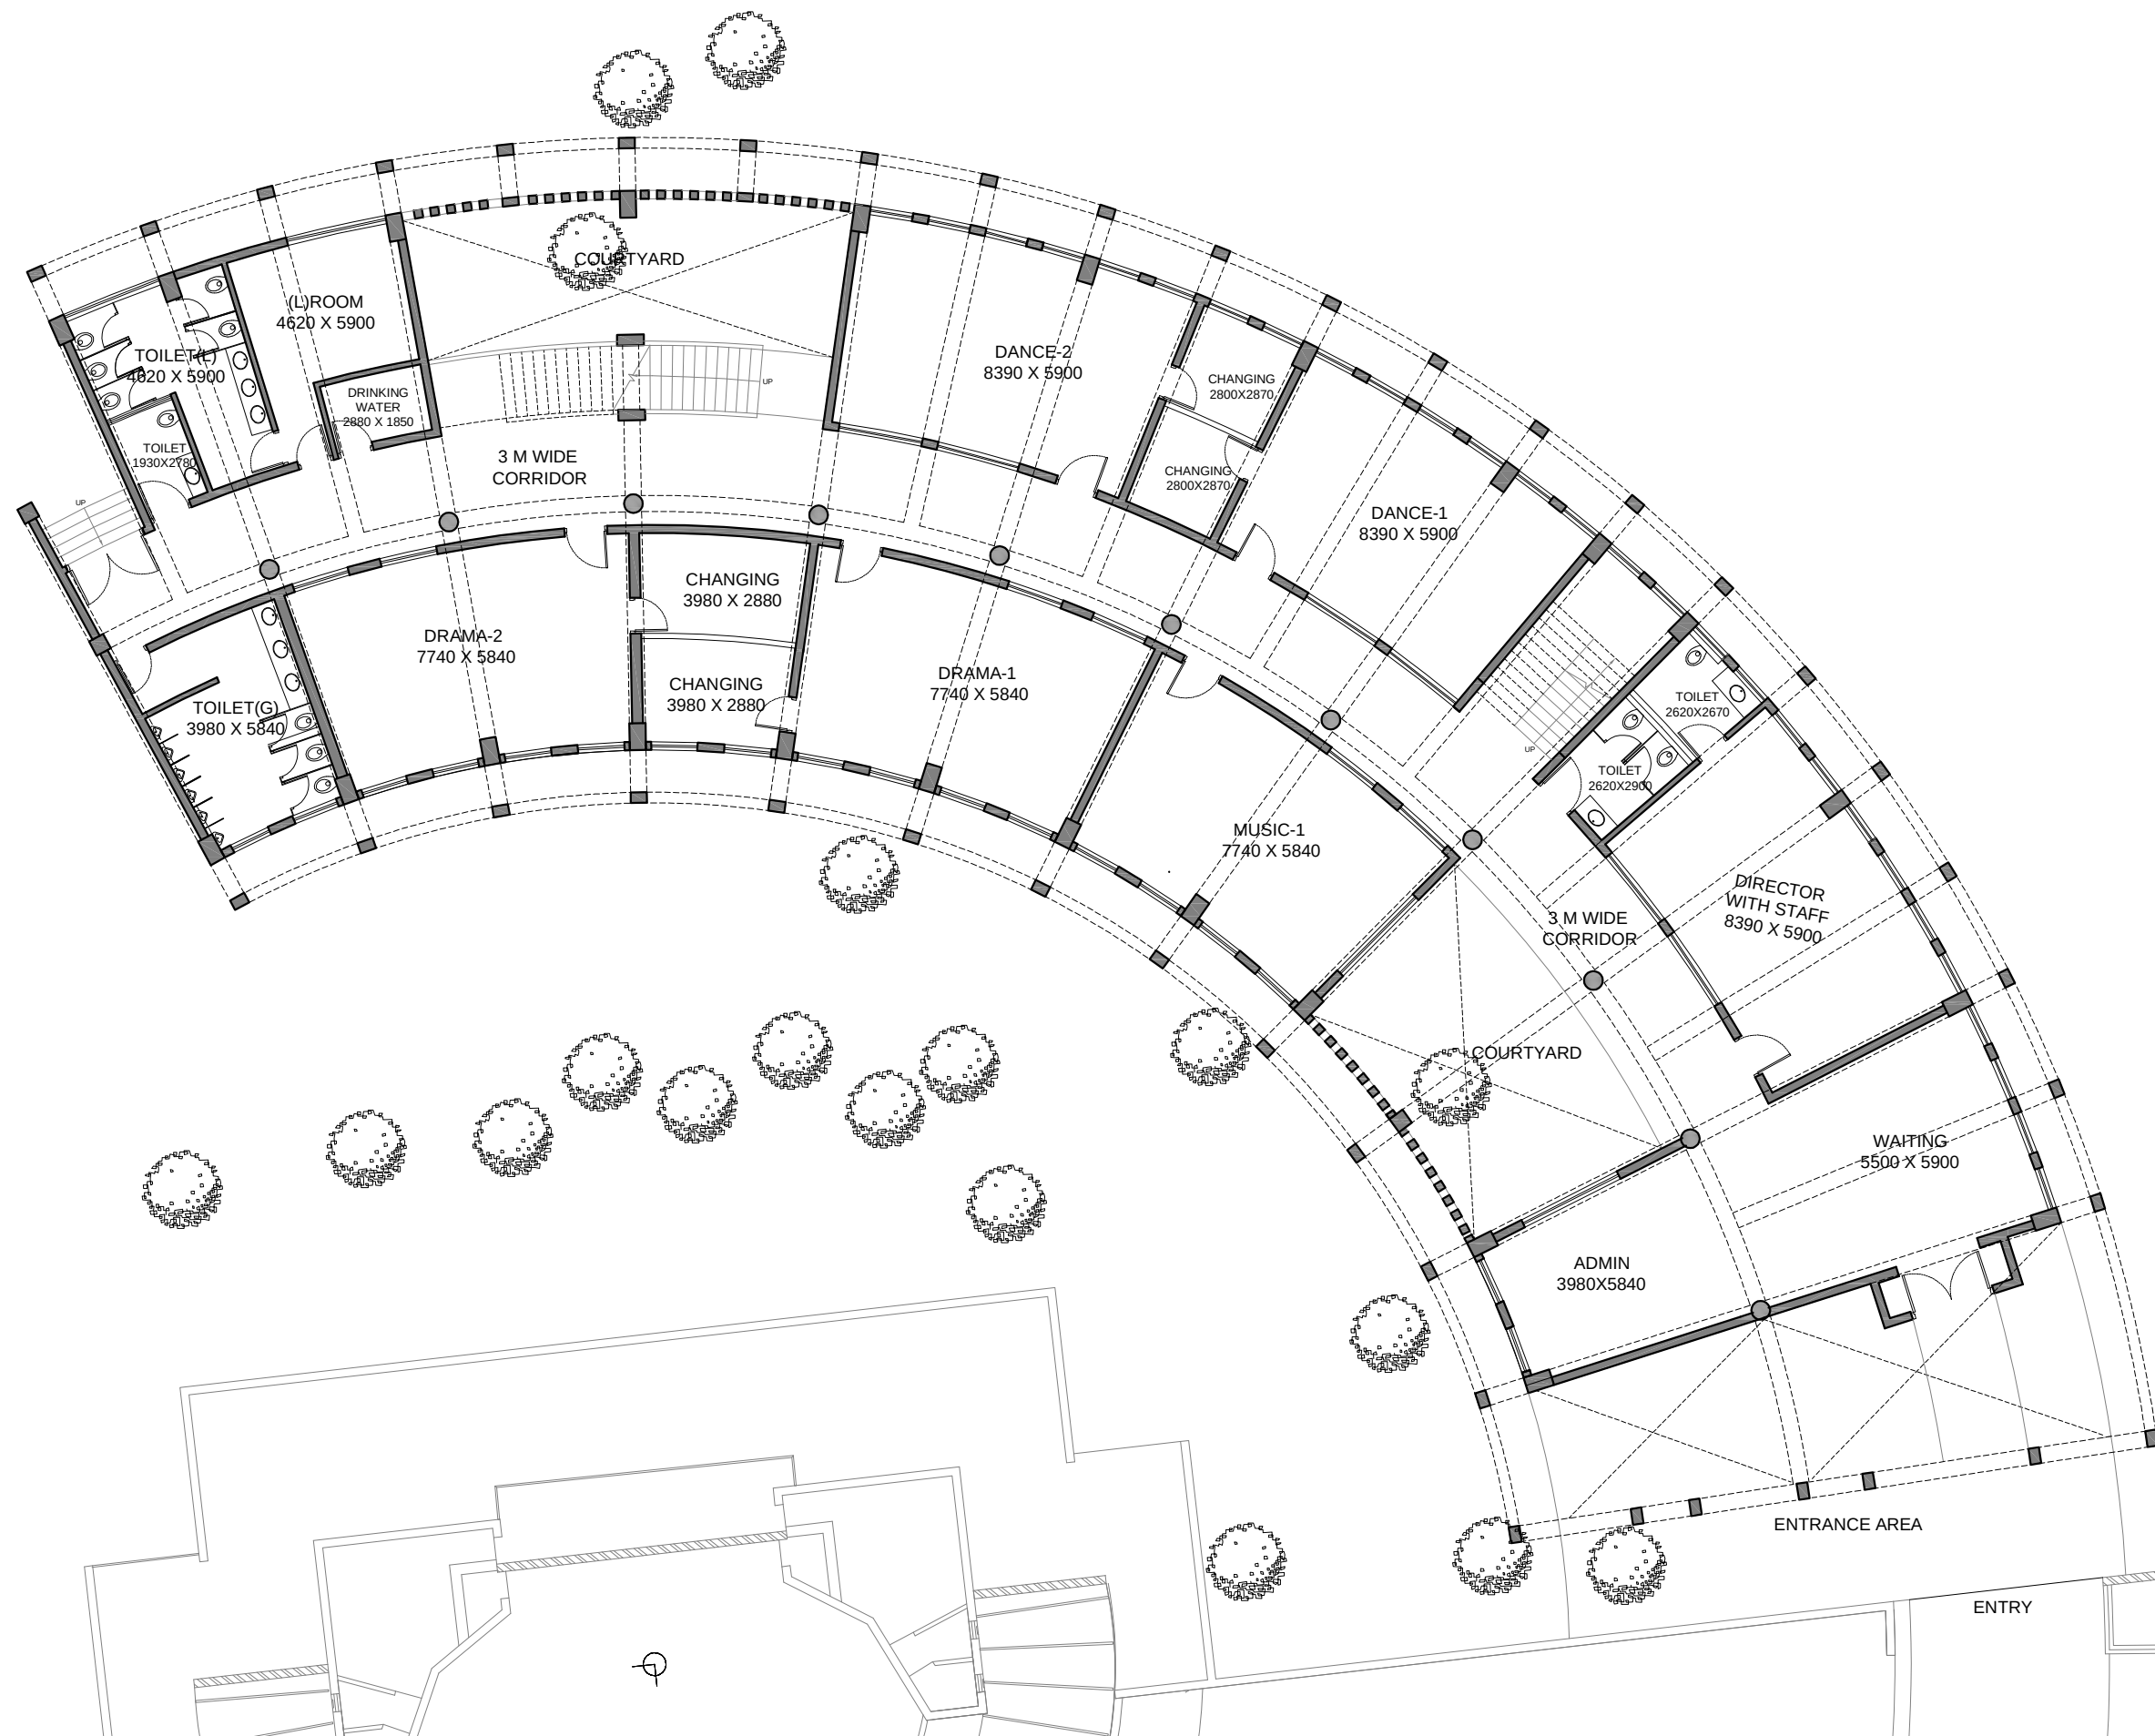


Project title:
GUJARAT UNIVERSITY
AT- AHMEDABAD

Drg. title:
UPASANA GROUND FLOOR PLAN-PHASE-1 AREA:-1125.00 Sq.Mt.

- THE DRAWING MUST BE READ IN ACCORDANCE WITH OVERALL DESIGN. ANY CONTRADICTION FOUND MUST BE REPORTED TO AUCTORS BEFORE EXECUTION.
- THE DRAWING SHALL NOT BE COPIED OR USED IN ANY MANNER WITHOUT PRIOR CONFIRMATION OF AUCTORS.
- ALL DIMENSIONS ARE AT THE FINISHING LEVELS UNTIL THEY ARE SPECIFIED INDIVIDUALLY.

FOR APPROVAL
ISSUED DATE:-12-12-2018

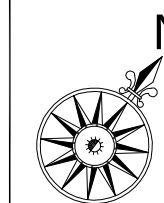

DRAWING
NO:
AR-01-R2


DRAWN
BY
ROHIT

DATE
12-12-18

SCALE
NTS

ARCHITECTS
auctors

406, "kaivanna" Panchvati Ahmedabad - 380006.
Tele: 079 2640 1399 fax : 079 2656 9476
auctors@dataone.com
auctors@gmail.com

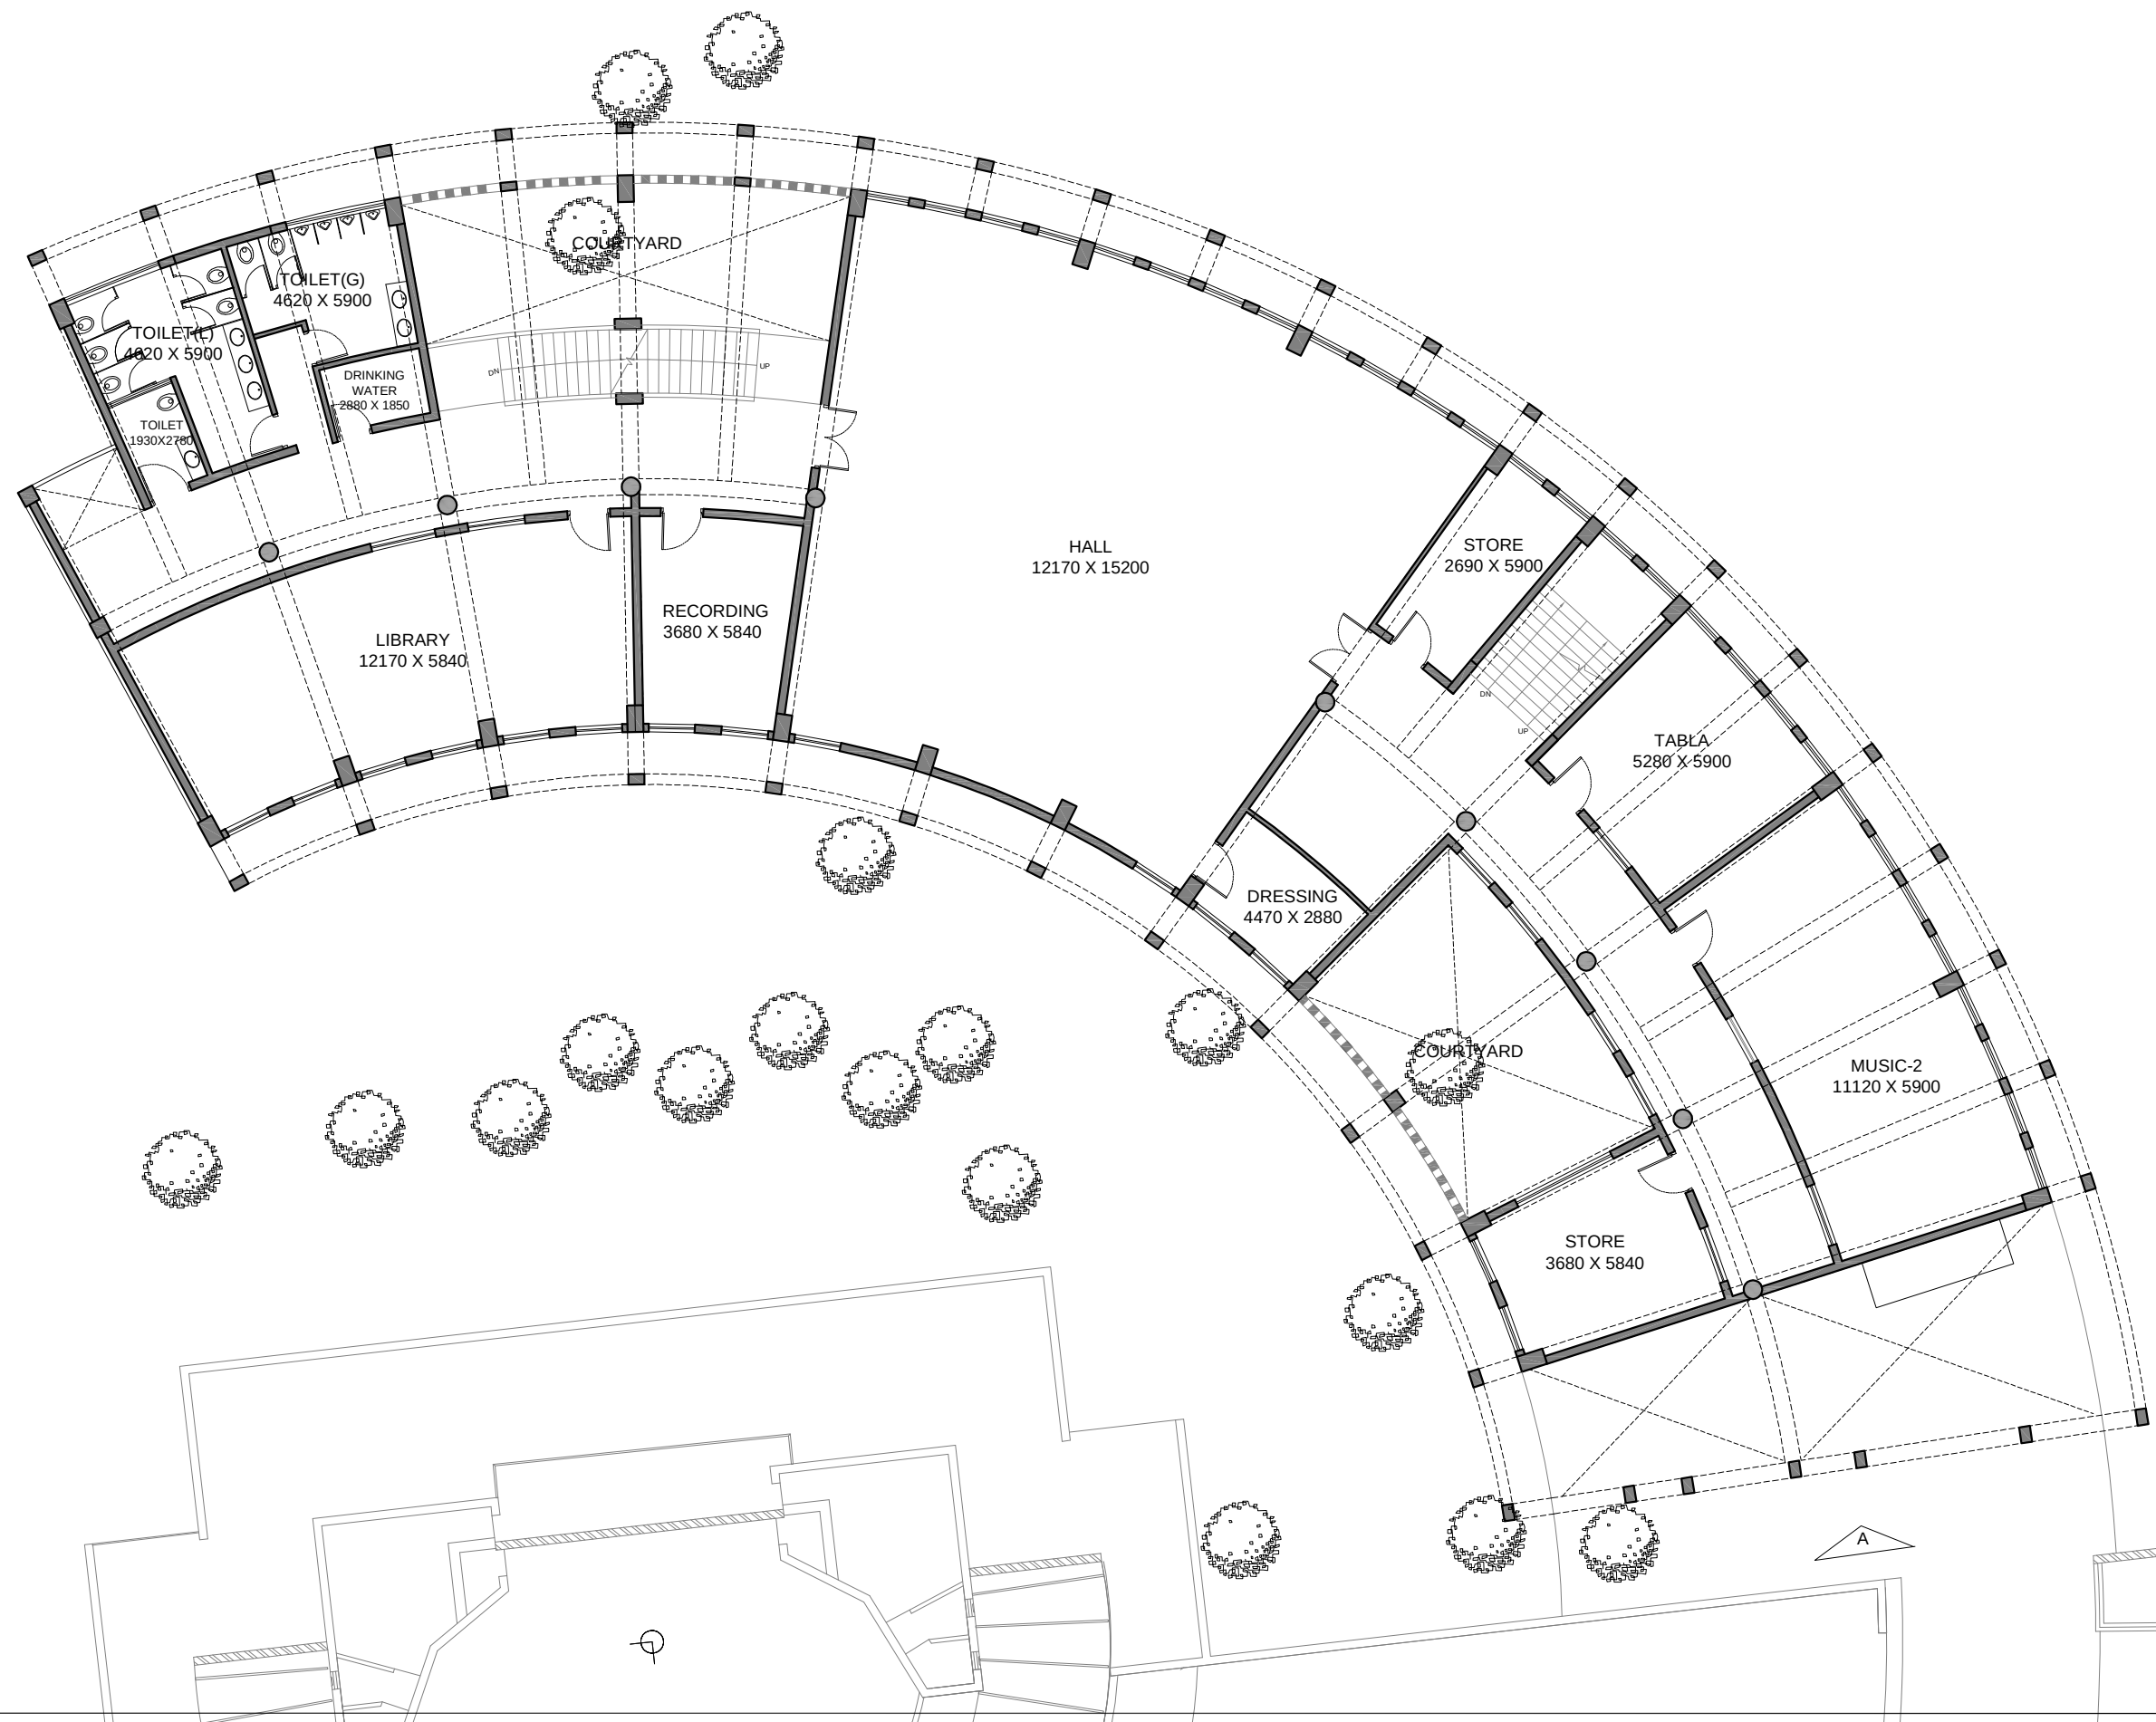


Project title:
GUJARAT UNIVERSITY
AT- AHMEDABAD

Drg. title:
UPASANA FIRST FLOOR PLAN-PHASE-1 AREA:-1050.00 Sq.Mt.

- THE DRAWING MUST BE READ IN ACCORDANCE WITH OVERALL DESIGN. ANY CONTRADICTION FOUND MUST BE REPORTED TO AUCTIONERS BEFORE EXECUTION.
- THE DRAWING SHALL NOT BE COPIED OR USED IN ANY MANNER WITHOUT PRIOR CONFIRMATION OF AUCTIONERS.
- ALL DIMENSIONS ARE AT THE FINISHING LEVELS UNTIL THEY ARE SPECIFIED INDIVIDUALLY.

FOR APPROVAL
ISSUED DATE:-12-12-2018

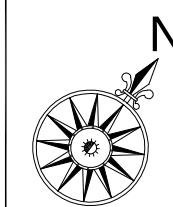

DRAWING NO:
AR-02-R2


DRAWN BY
ROHIT

DATE
12-12-18

SCALE
NTS

ARCHITECTS
auctors

406, "kaivanna" Panchvati Ahmedabad - 380006.
Tele: 079 2640 1399 fax : 079 2656 9476
auctors@dataone.com
auctors@gmail.com

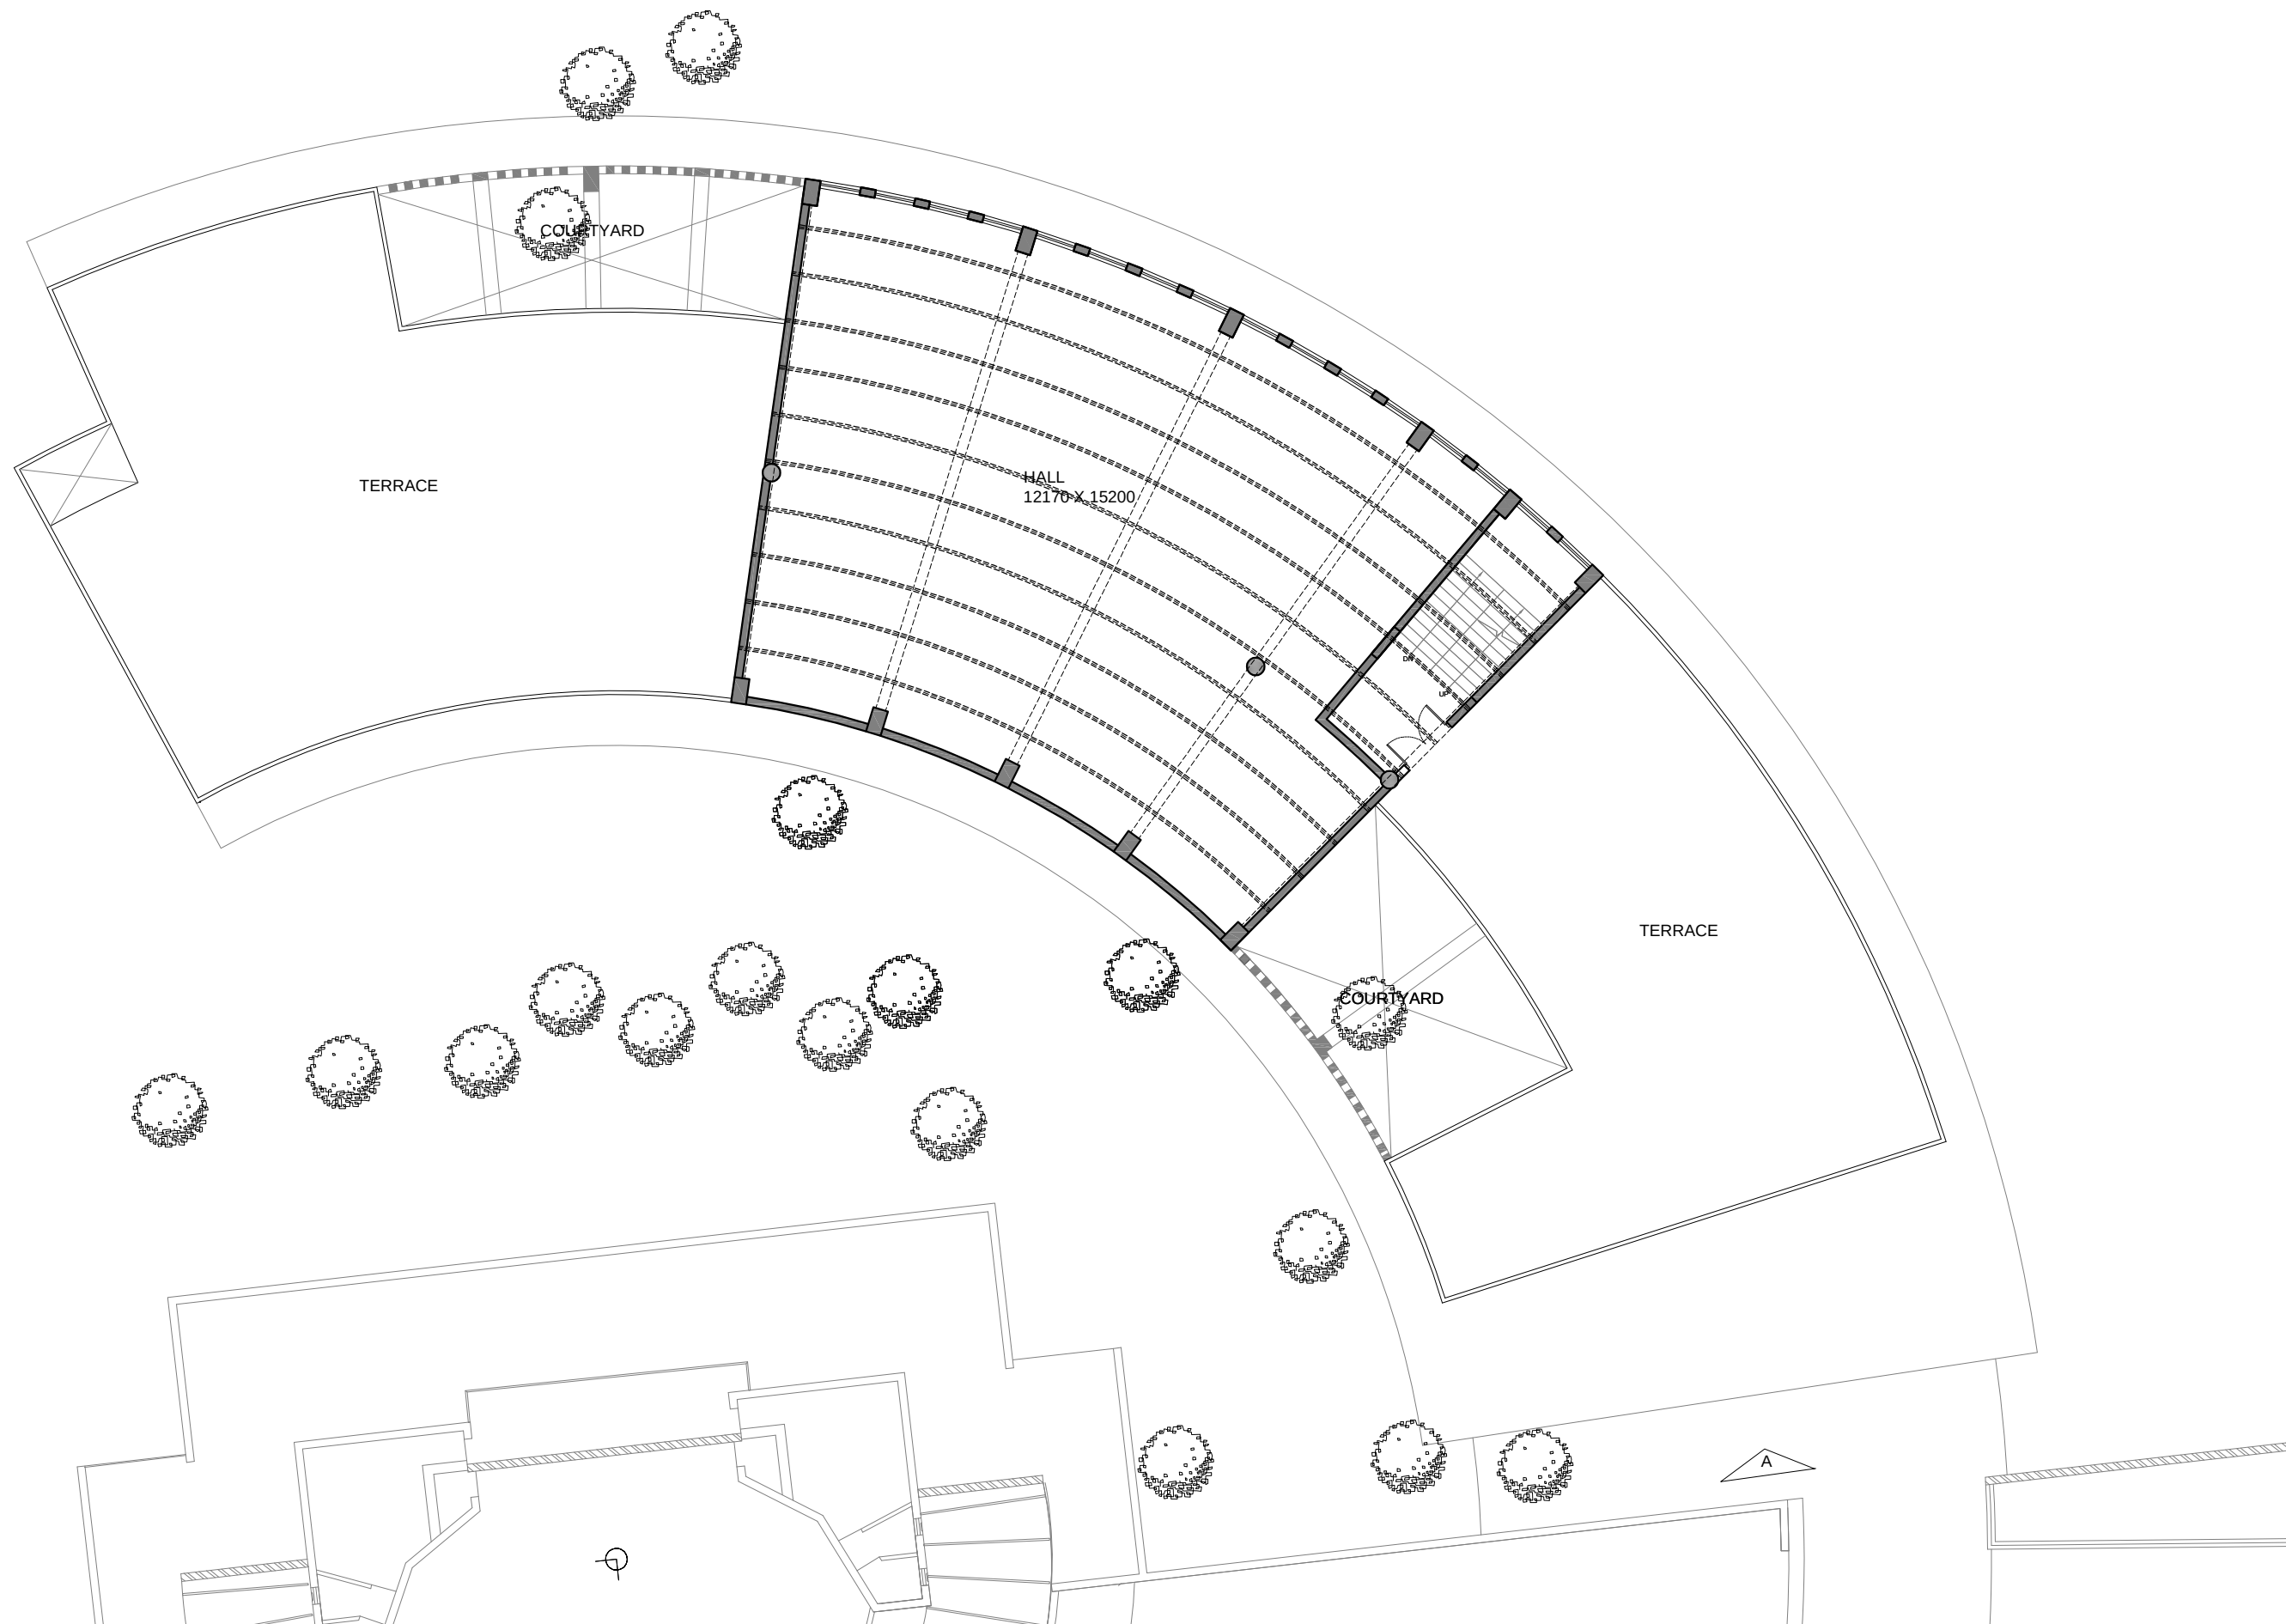


Project title:
GUJARAT UNIVERSITY
AT- AHMEDABAD

Drg. title:
UPASANA TERRACE FLOOR PLAN-PHASE-1

- THE DRAWING MUST BE READ IN ACCORDANCE WITH OVERALL DESIGN. ANY CONTRADICTION FOUND MUST BE REPORTED TO AUCTIONEERS BEFORE EXECUTION.
- THE DRAWING SHALL NOT BE COPIED OR USED IN ANY MANNER WITHOUT PRIOR CONFIRMATION OF AUCTIONEERS.
- ALL DIMENSIONS ARE AT THE FINISHING LEVELS UNTIL THEY ARE SPECIFIED INDIVIDUALLY.

FOR APPROVAL
ISSUED DATE:-12-12-2018

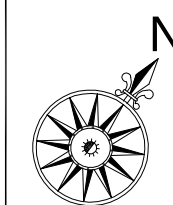

DRAWING
NO:
AR-03-R2





DRAWN
BY
ROHIT

DATE
12-12-18

SCALE
NTS

ARCHITECTS
auctors

406, "kaivanna" Panchvati Ahmedabad - 380006.
Tele: 079 2640 1399 fax : 079 2656 9476
auctors@dataone.com
auctors@gmail.com

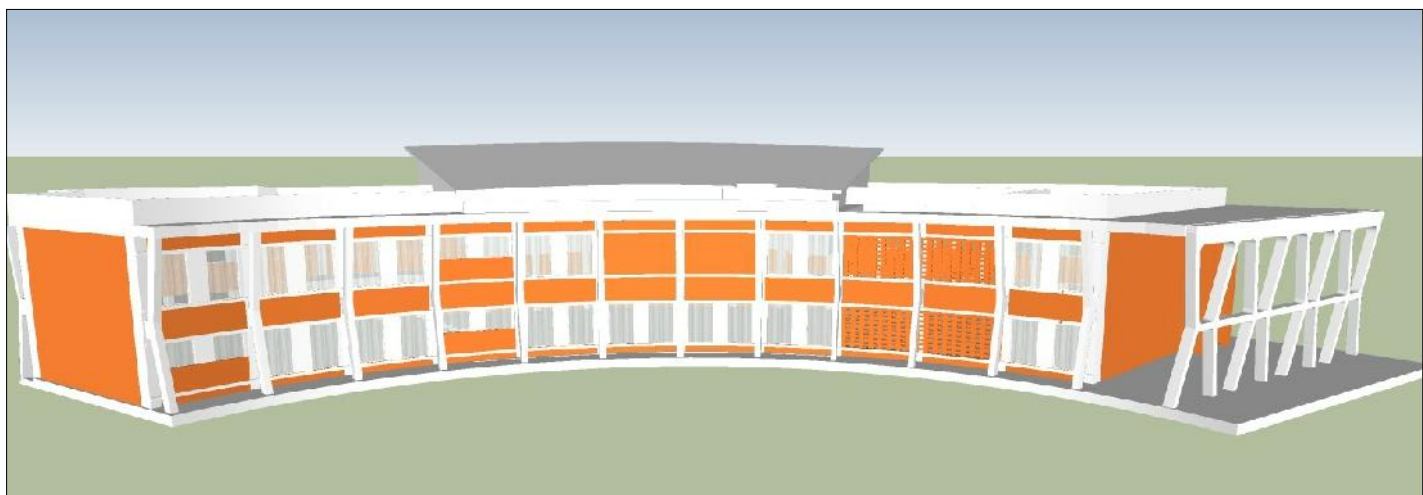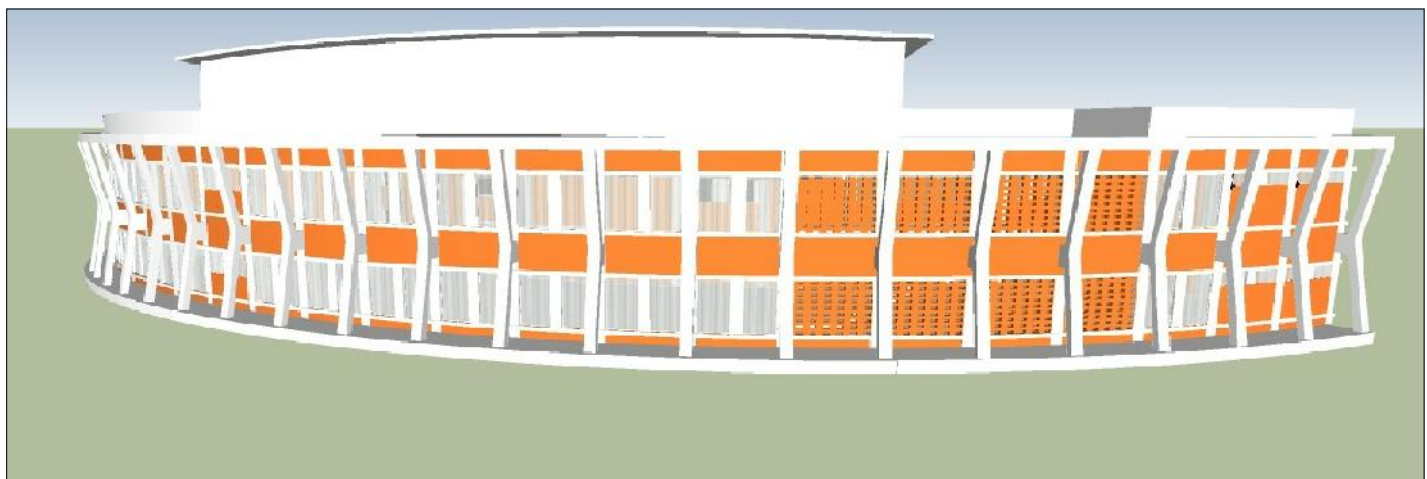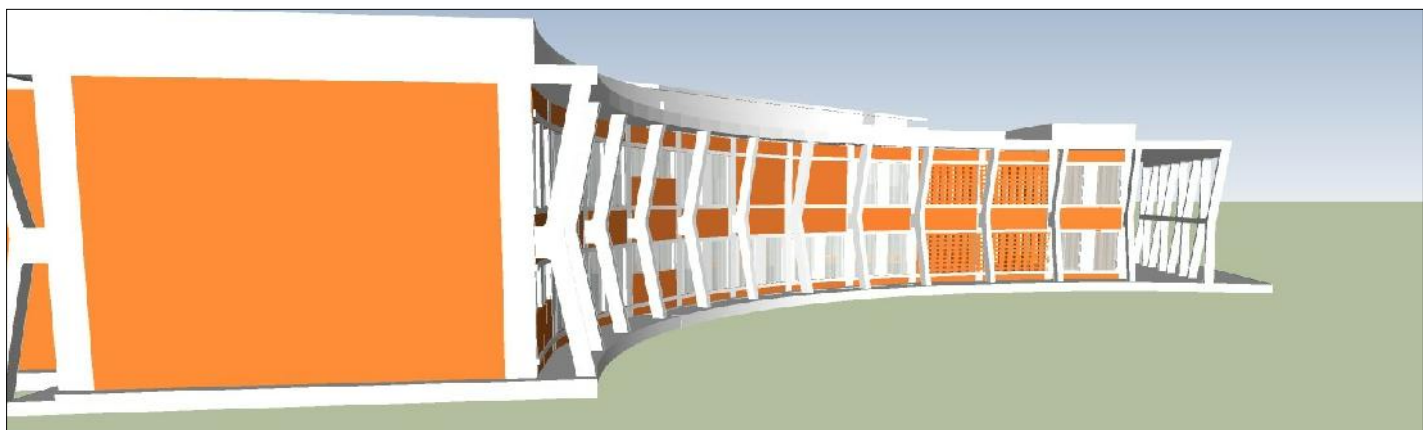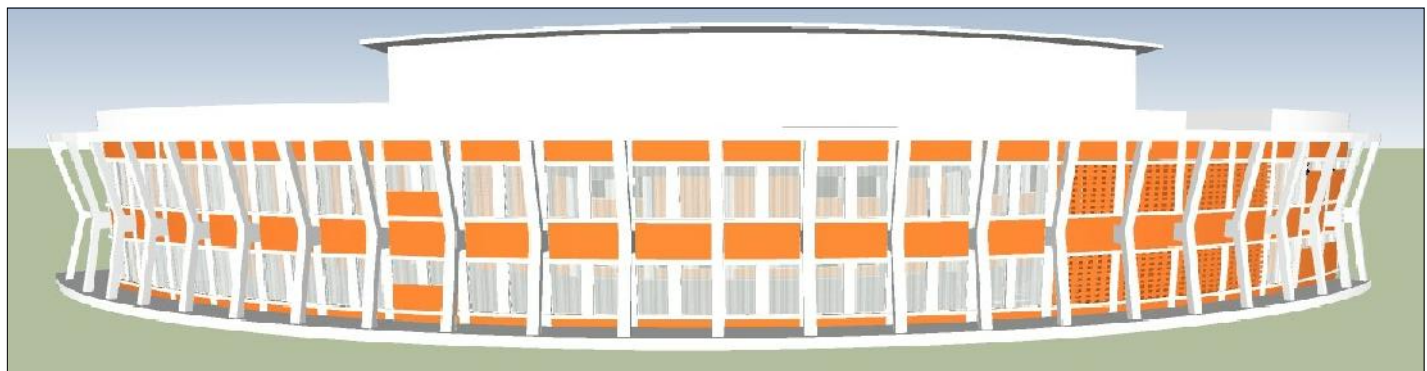


Project title:
GUJARAT UNIVERSITY
AT- AHMEDABAD

Drg.title:
UPASANA 3D VIEWS

- THE DRAWING MUST BE READ IN ACCORDANCE WITH OVERALL DESIGN. ANY CONTRADICTION FOUND MUST BE REPORTED TO AUCTIONEERS BEFORE EXECUTION.
- THE DRAWING SHALL NOT BE COPIED OR USED IN ANY MANNER WITHOUT PRIOR CONFIRMATION OF AUCTIONEERS.
- ALL DIMENSIONS ARE AT THE FINISHING LEVELS UNTIL THEY ARE SPECIFIED INDIVIDUALLY.

FOR APPROVAL
ISSUED DATE:-12-12-2018

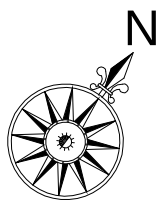

DRAWING
NO:
AR-04-R2

DATE
12-12-18

DRAWN
BY
ROHIT

SCALE
NTS

ARCHITECTS
auctors
406, "kaivanna" Panchvati Ahmedabad - 380006.
Tele: 079 2640 1399 fax : 079 2656 9476
auctors@dataone.com
auctors@gmail.com