


FOR TENDER PURPOSE

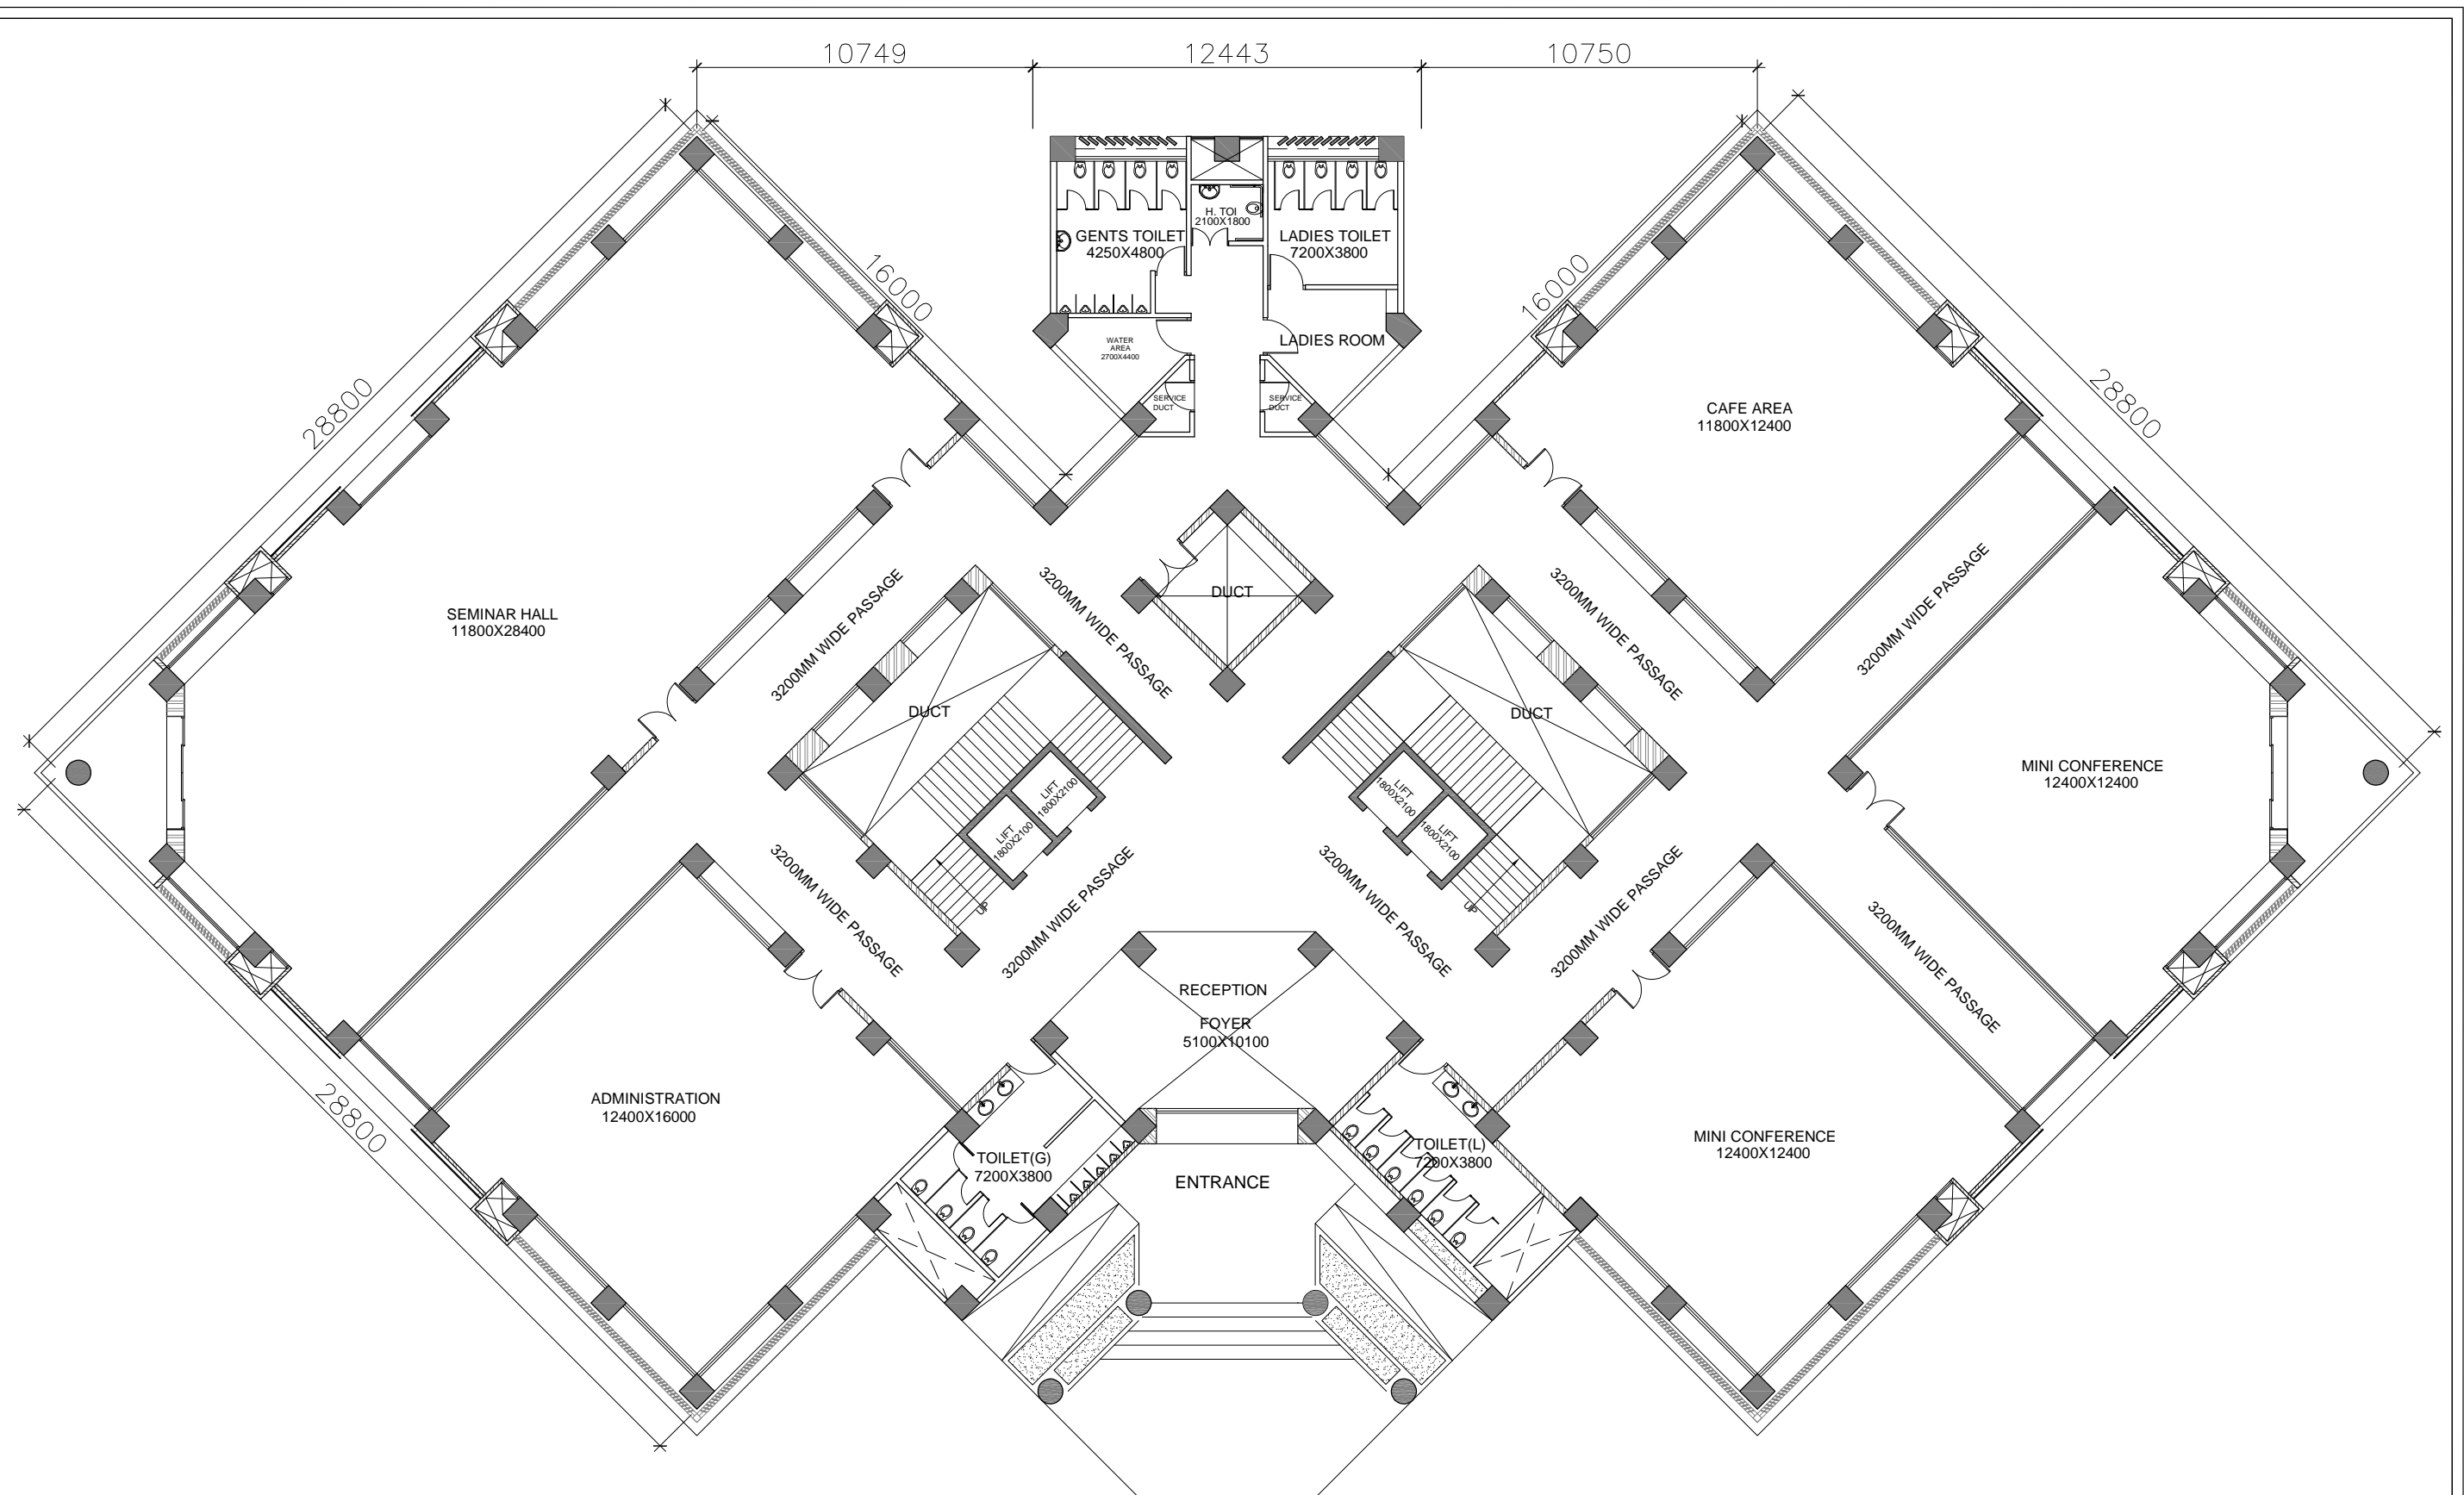

GROUND FLOOR PLAN
FLOOR HEIGHT : 3840 MM

Project title:
GUJARAT UNIVERSITY
AT- AHMEDABAD

Drg.title:
RESEARCH CENTER

- THE DRAWING MUST BE READ IN ACCORDANCE WITH OVERALL DESIGN. ANY CONTRADICTION FOUND MUST BE REPORTED TO AUCTORS BEFORE EXECUTION.
- THE DRAWING SHALL NOT BE COPIED OR USED IN ANY MANNER WITHOUT PRIOR CONFIRMATION OF AUCTOR.
- ALL DIMENSIONS ARE AT THE FINISHING LEVELS UNTIL THEY ARE SPECIFIED INDIVIDUALLY.

FOR APPROVAL
ISSUED DATE: 21-12-2018



**DRAWING
NO:**
AR-01-R0

DRAWN
BY
DOLLY

DATE	21-12-18
------	----------


SCALE
NTS

ARCHITECTS
auctors

406, "kaivanna" Panchvati Ahmedabad - 380006.
 Tele: 079 2840 1399 fax : 079 2858 9476
auctors@dataone.com
auctors@gmail.com



FOR TENDER PURPOSE

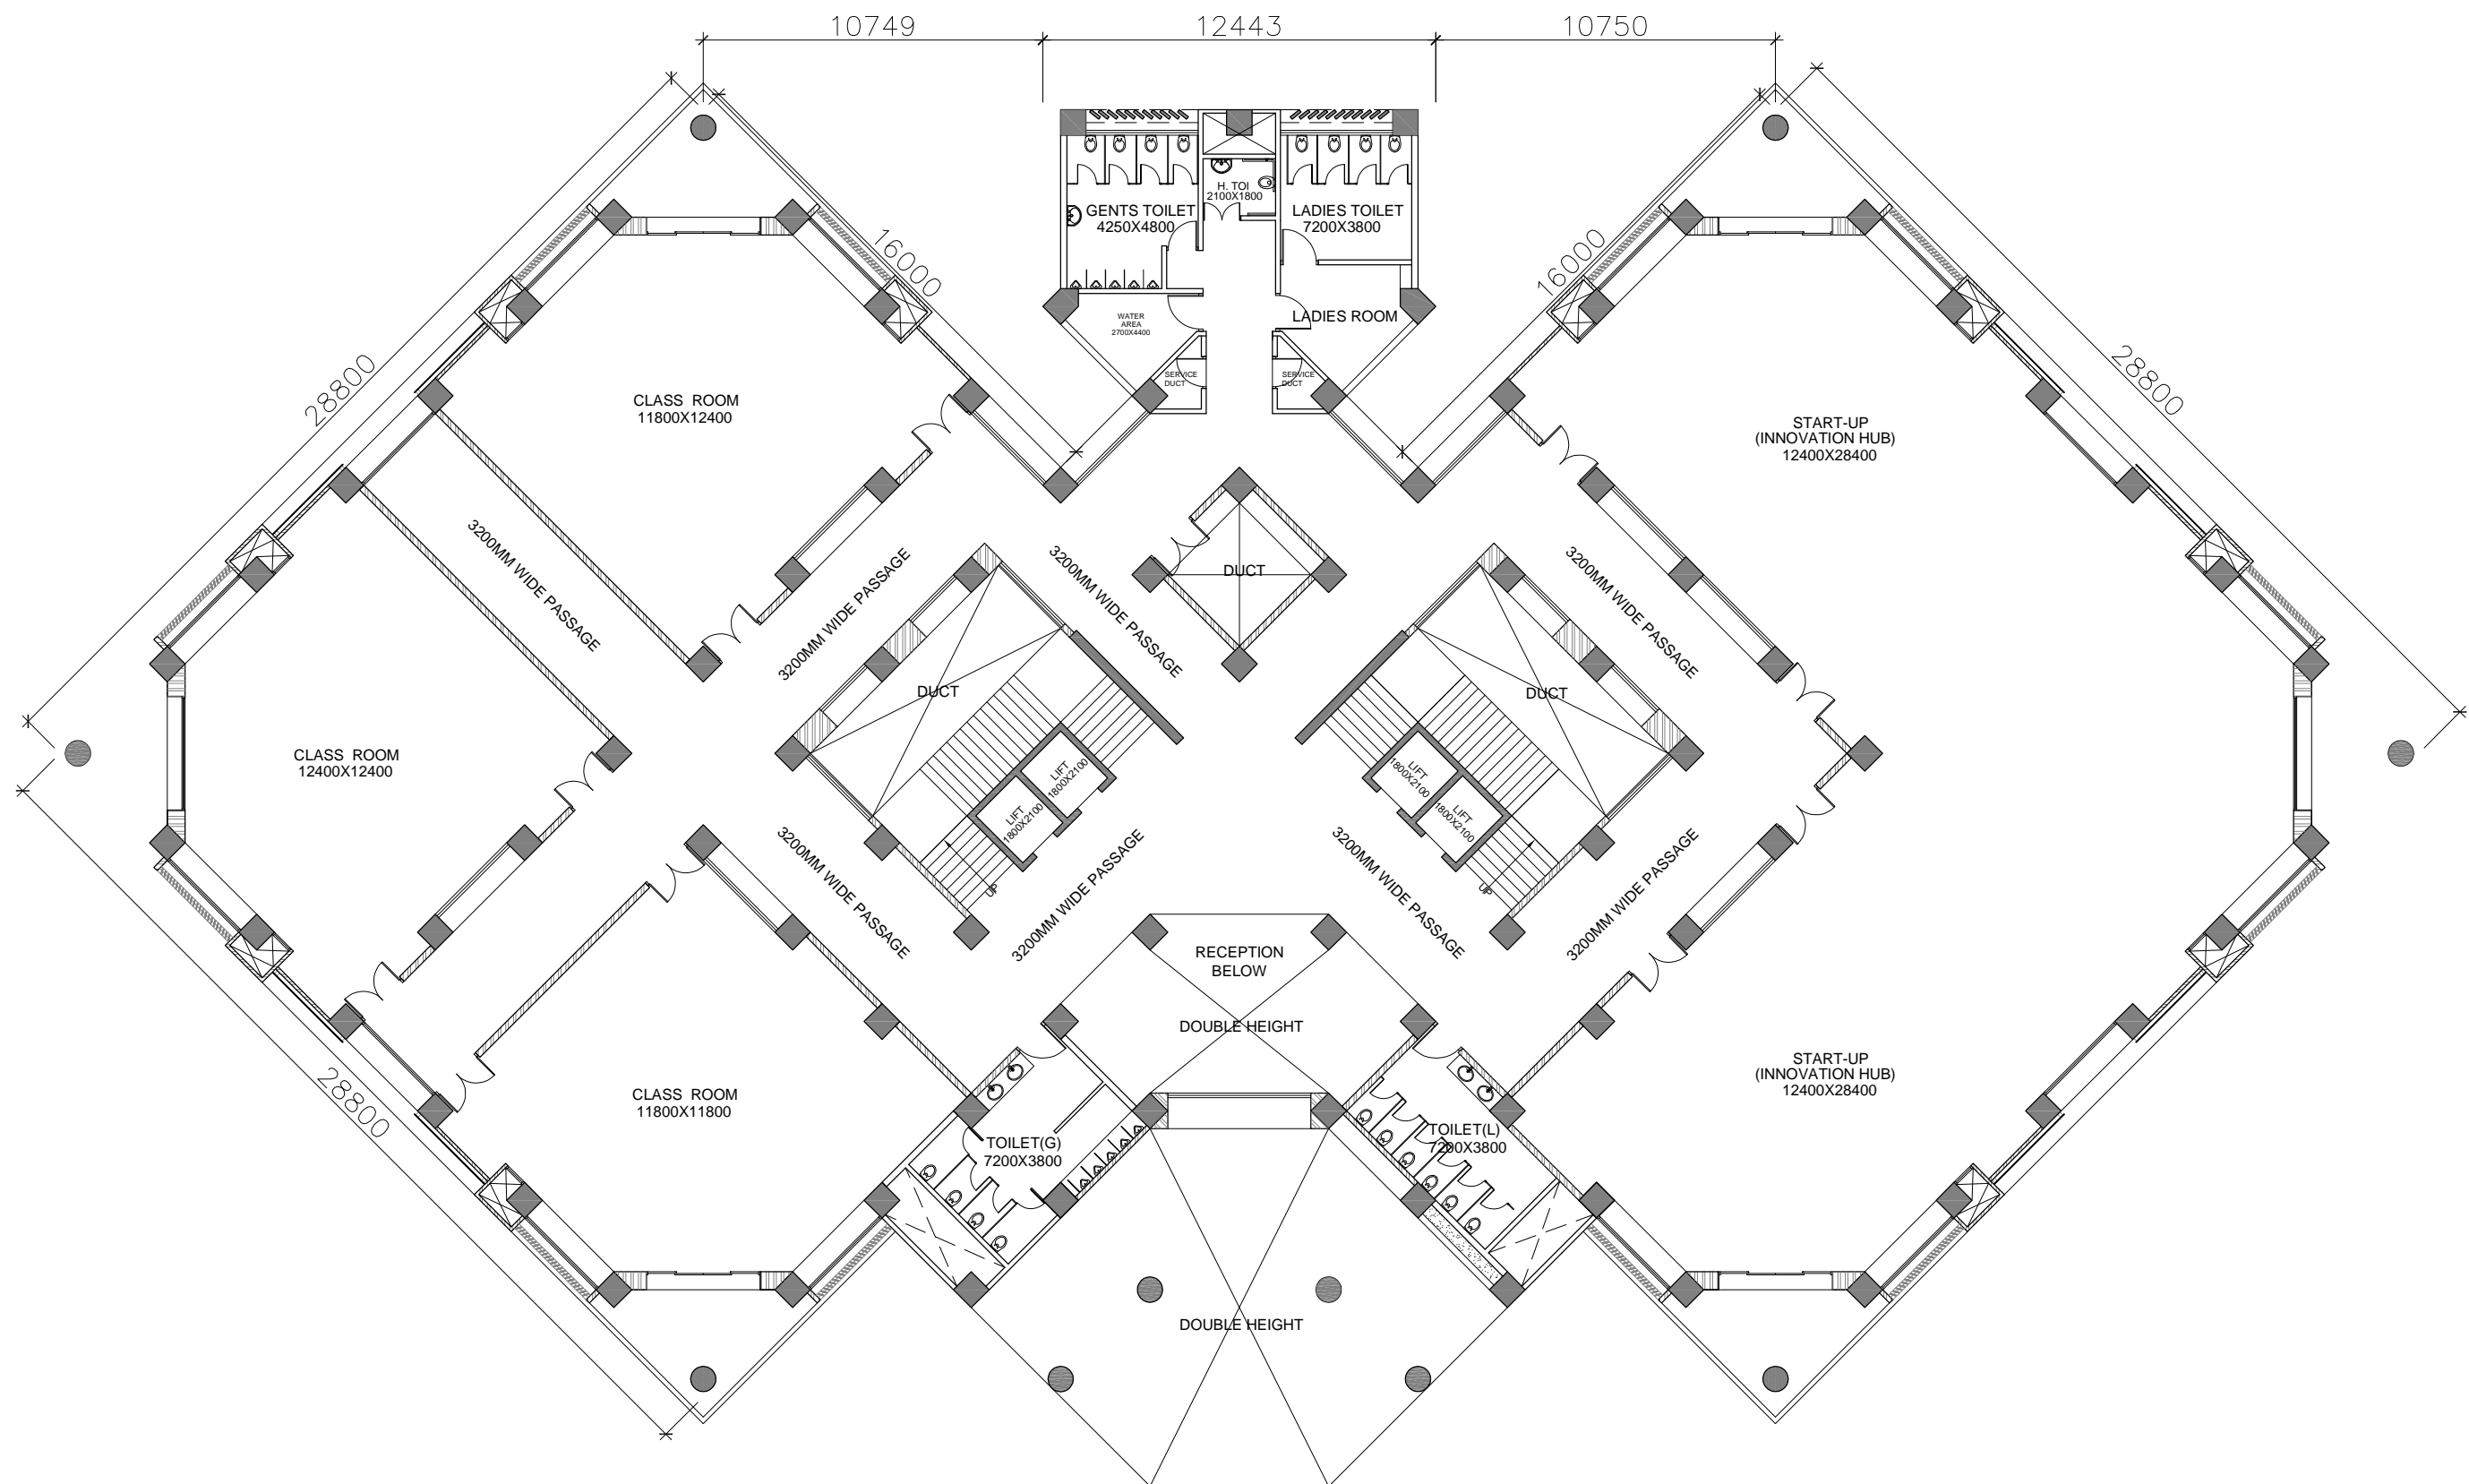

FIRST FLOOR PLAN
FLOOR HEIGHT : 3840 MM

Project title:
GUJARAT UNIVERSITY
AT- AHMEDABAD

Drg.title:
RESEARCH CENTER

- THE DRAWING MUST BE READ IN ACCORDANCE WITH OVERALL DESIGN. ANY CONTRADICTION FOUND MUST BE REPORTED TO AUCTORS BEFORE EXECUTION.
- THE DRAWING SHALL NOT BE COPIED OR USED IN ANY MANNER WITHOUT PRIOR CONFIRMATION OF AUCTOR.
- ALL DIMENSIONS ARE AT THE FINISHING LEVELS UNTIL THEY ARE SPECIFIED INDIVIDUALLY.

FOR APPROVAL
ISSUED DATE: 21-12-2018



**DRAWING
NO:**
AR-02-R0

DRAWN
BY
DOLLY


DATE	21-12-18
------	----------

SCALE
NTS

ARCHITECTS
auctors

406, "kalvanna" Panchvati Ahmedabad - 380006.
 Tele: 079 2640 1399 fax : 079 2656 9476
 auctors@dataone.com
 auctors@gmail.com

FOR TENDER PURPOSE

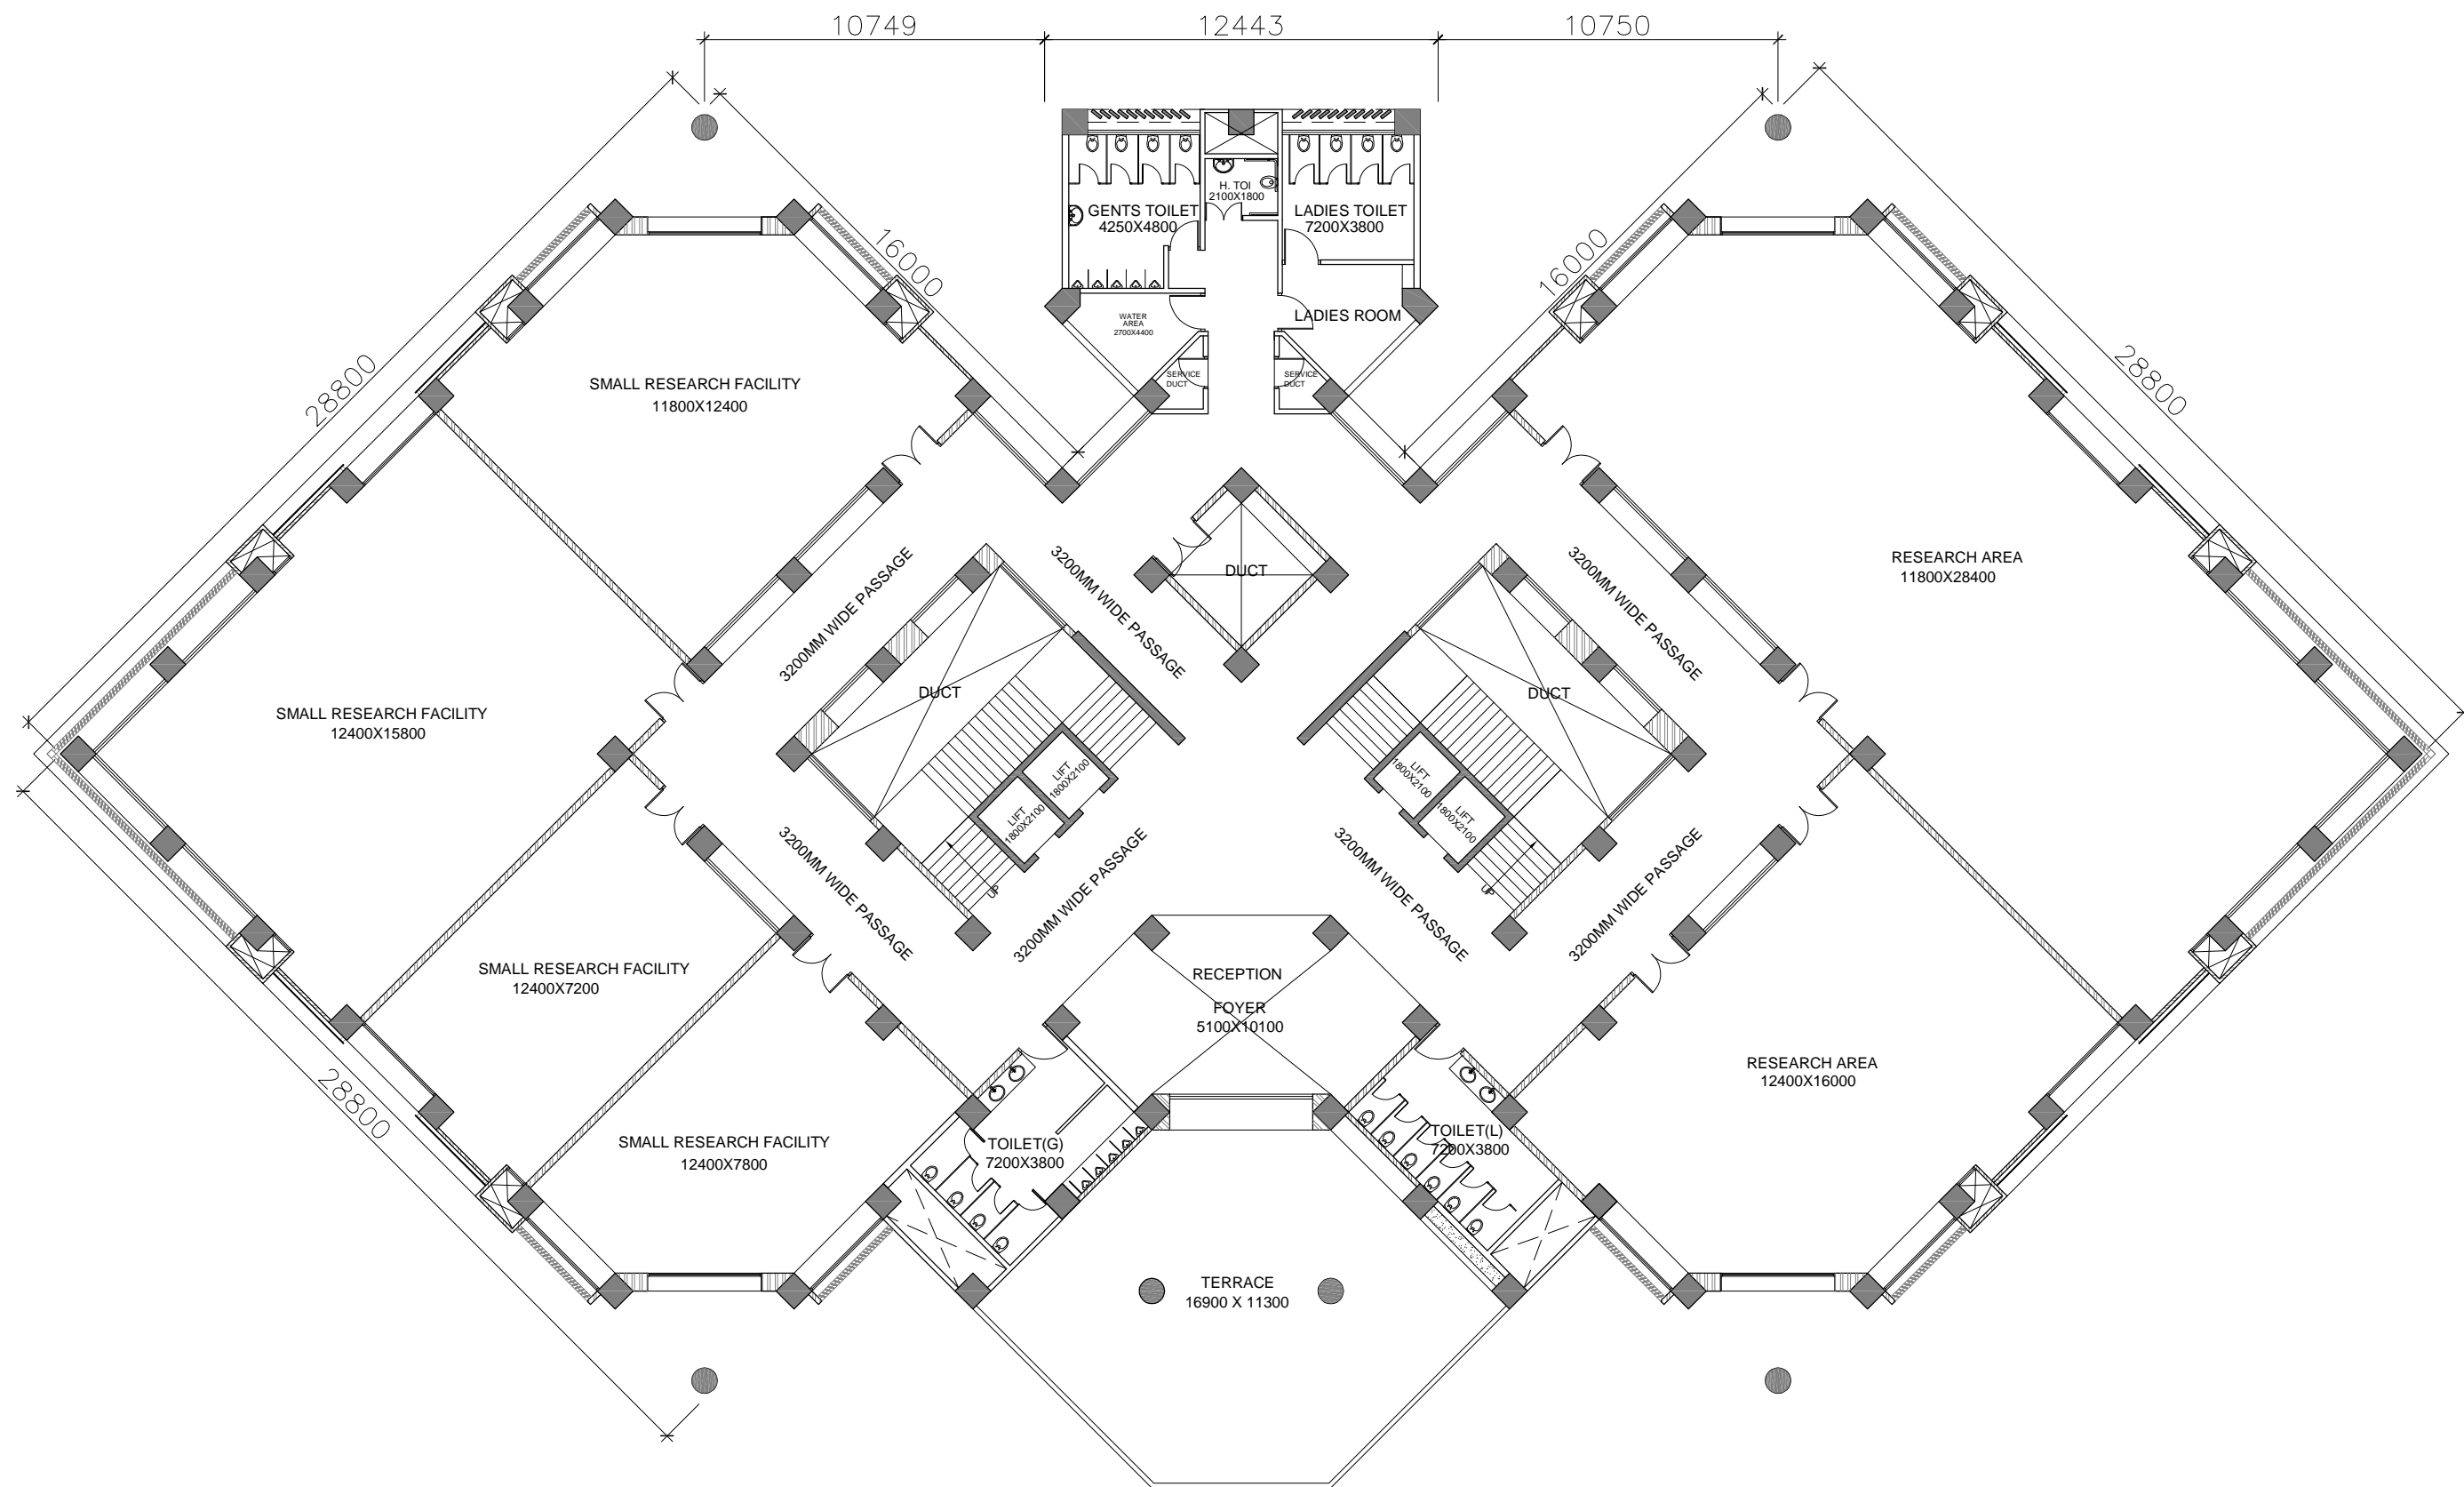

SECOND FLOOR PLAN
FLOOR HEIGHT : 3840 MM

Project title:
GUJARAT UNIVERSITY
AT- AHMEDABAD

Drg.title:
RESEARCH CENTER

- THE DRAWING MUST BE READ IN ACCORDANCE WITH OVERALL DESIGN. ANY CONTRADICTION FOUND MUST BE REPORTED TO AUCTIONEERS BEFORE EXECUTION.
- THE DRAWING SHALL NOT BE COPIED OR USED IN ANY MANNER WITHOUT PRIOR CONFIRMATION OF AUCTIONEER.
- ALL DIMENSIONS ARE AT THE FINISHING LEVELS UNTIL THEY ARE SPECIFIED INDIVIDUALLY.

FOR APPROVAL
ISSUED DATE: 21-12-2018



DRAWING NO:
AR-03-R0

DRAWN BY
DOLLY


DATE
21-12-18

SCALE
NTS



406, "kalvanis" Panchvati Ahmedabad - 380006.
Tele: 079 2640 1399 fax : 079 2656 9476
auctors@dataone.com
auctors@gmail.com

FOR TENDER PURPOSE

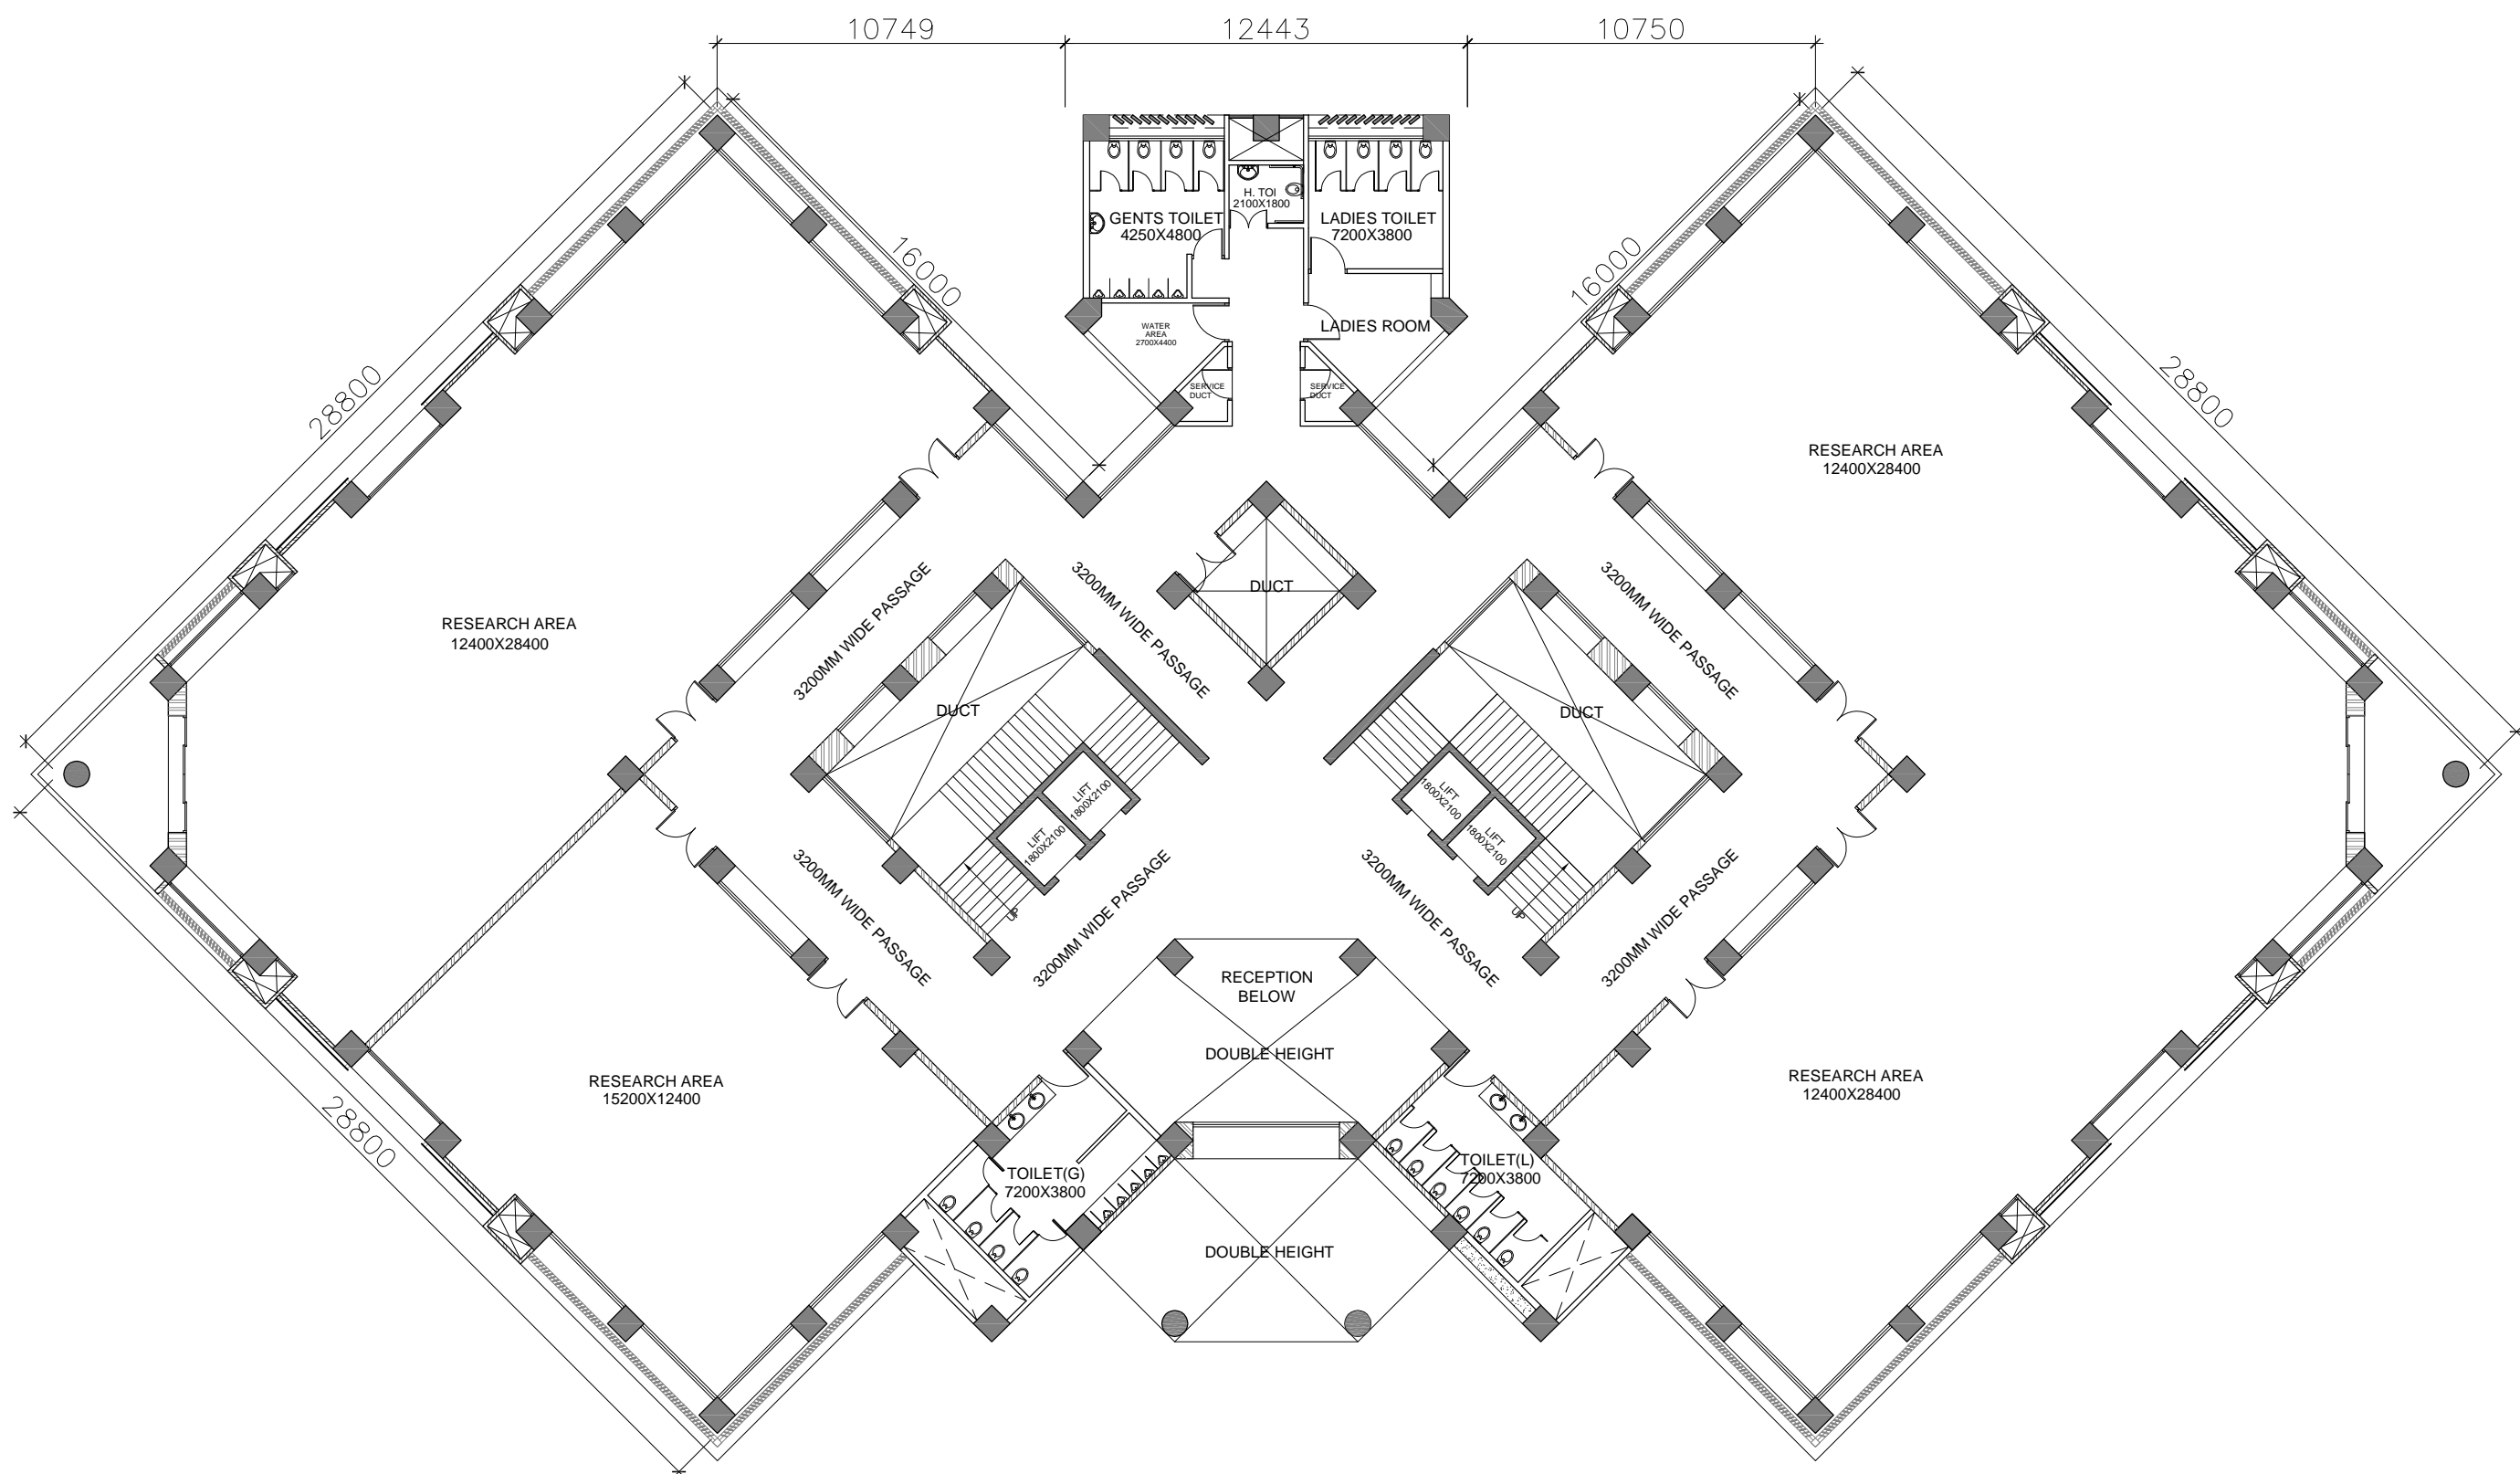

THIRD FLOOR PLAN
FLOOR HEIGHT : 3840 MM

Project title:
GUJARAT UNIVERSITY
AT- AHMEDABAD

Drg.title:
RESEARCH CENTER

- THE DRAWING MUST BE READ IN ACCORDANCE WITH OVERALL DESIGN. ANY CONTRADICTION FOUND MUST BE REPORTED TO AUCTIONEERS BEFORE EXECUTION.
- THE DRAWING SHALL NOT BE COPIED OR USED IN ANY MANNER WITHOUT PRIOR CONFIRMATION OF AUCTIONEER.
- ALL DIMENSIONS ARE AT THE FINISHING LEVELS UNTIL THEY ARE SPECIFIED INDIVIDUALLY.

FOR APPROVAL
ISSUED DATE: 21-12-2018



DRAWING
NO:
AR-04-R0

DATE
21-12-18

ARCHITECTS
auctors




406, "kalvanis" Panchvati Ahmedabad - 380008.
Tele: 079 2640 1399 fax : 079 2656 9476
auctors@dataone.com
auctors@gmail.com

DRAWN
BY
DOLLY

SCALE
NTS

FOR TENDER PURPOSE

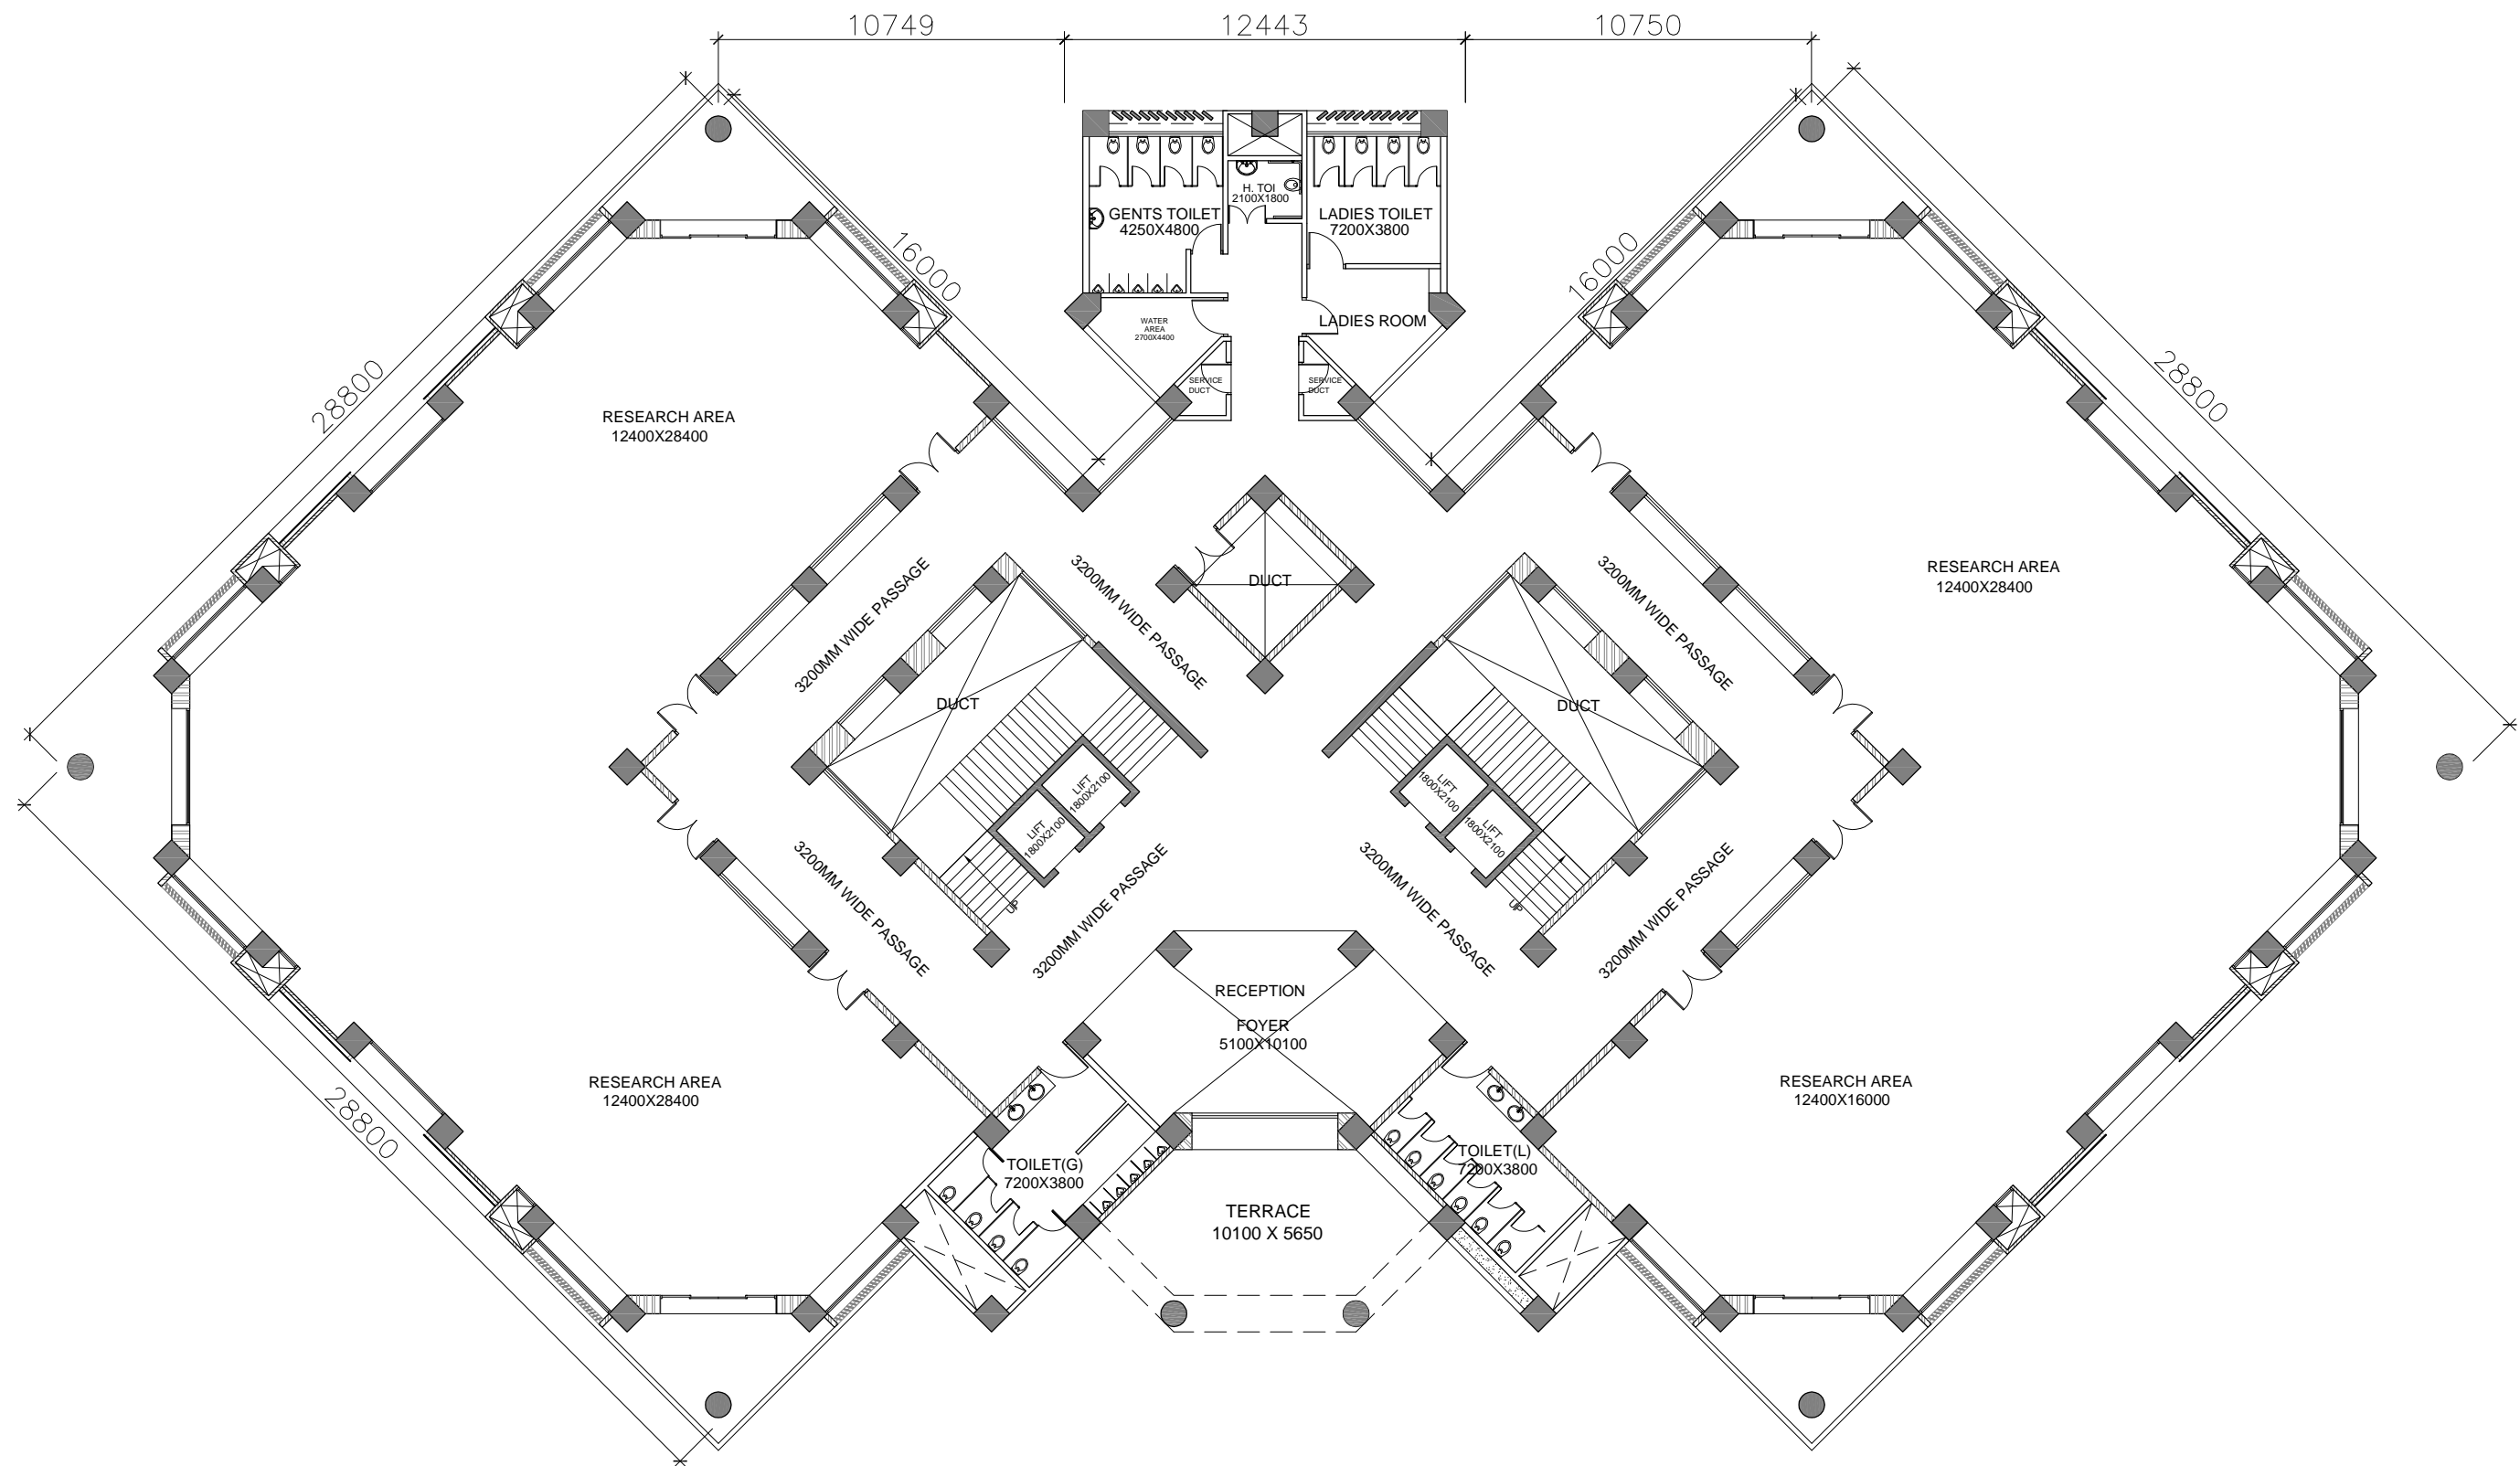

FOURTH FLOOR PLAN
FLOOR HEIGHT : 3840 MM

Project title:
GUJARAT UNIVERSITY
AT- AHMEDABAD

Drg. title:
RESEARCH CENTER

- THE DRAWING MUST BE READ IN ACCORDANCE WITH OVERALL DESIGN. ANY CONTRADICTION FOUND MUST BE REPORTED TO AUCTIONEERS BEFORE EXECUTION.
- THE DRAWING SHALL NOT BE COPIED OR USED IN ANY MANNER WITHOUT PRIOR CONFIRMATION OF AUCTIONEER.
- ALL DIMENSIONS ARE AT THE FINISHING LEVELS UNTIL THEY ARE SPECIFIED INDIVIDUALLY.

FOR APPROVAL
ISSUED DATE: 21-12-2018



DRAWING
NO:
AR-05-R0

DRAWN
BY
DOLLY

DATE
21-12-18


SCALE
NTS

ARCHITECTS
auctors



406, "kalvanis" Panchvati Ahmedabad - 380008.
Tele: 079 2640 1399 fax : 079 2656 9476
auctors@dataone.com
auctors@gmail.com

FOR TENDER PURPOSE

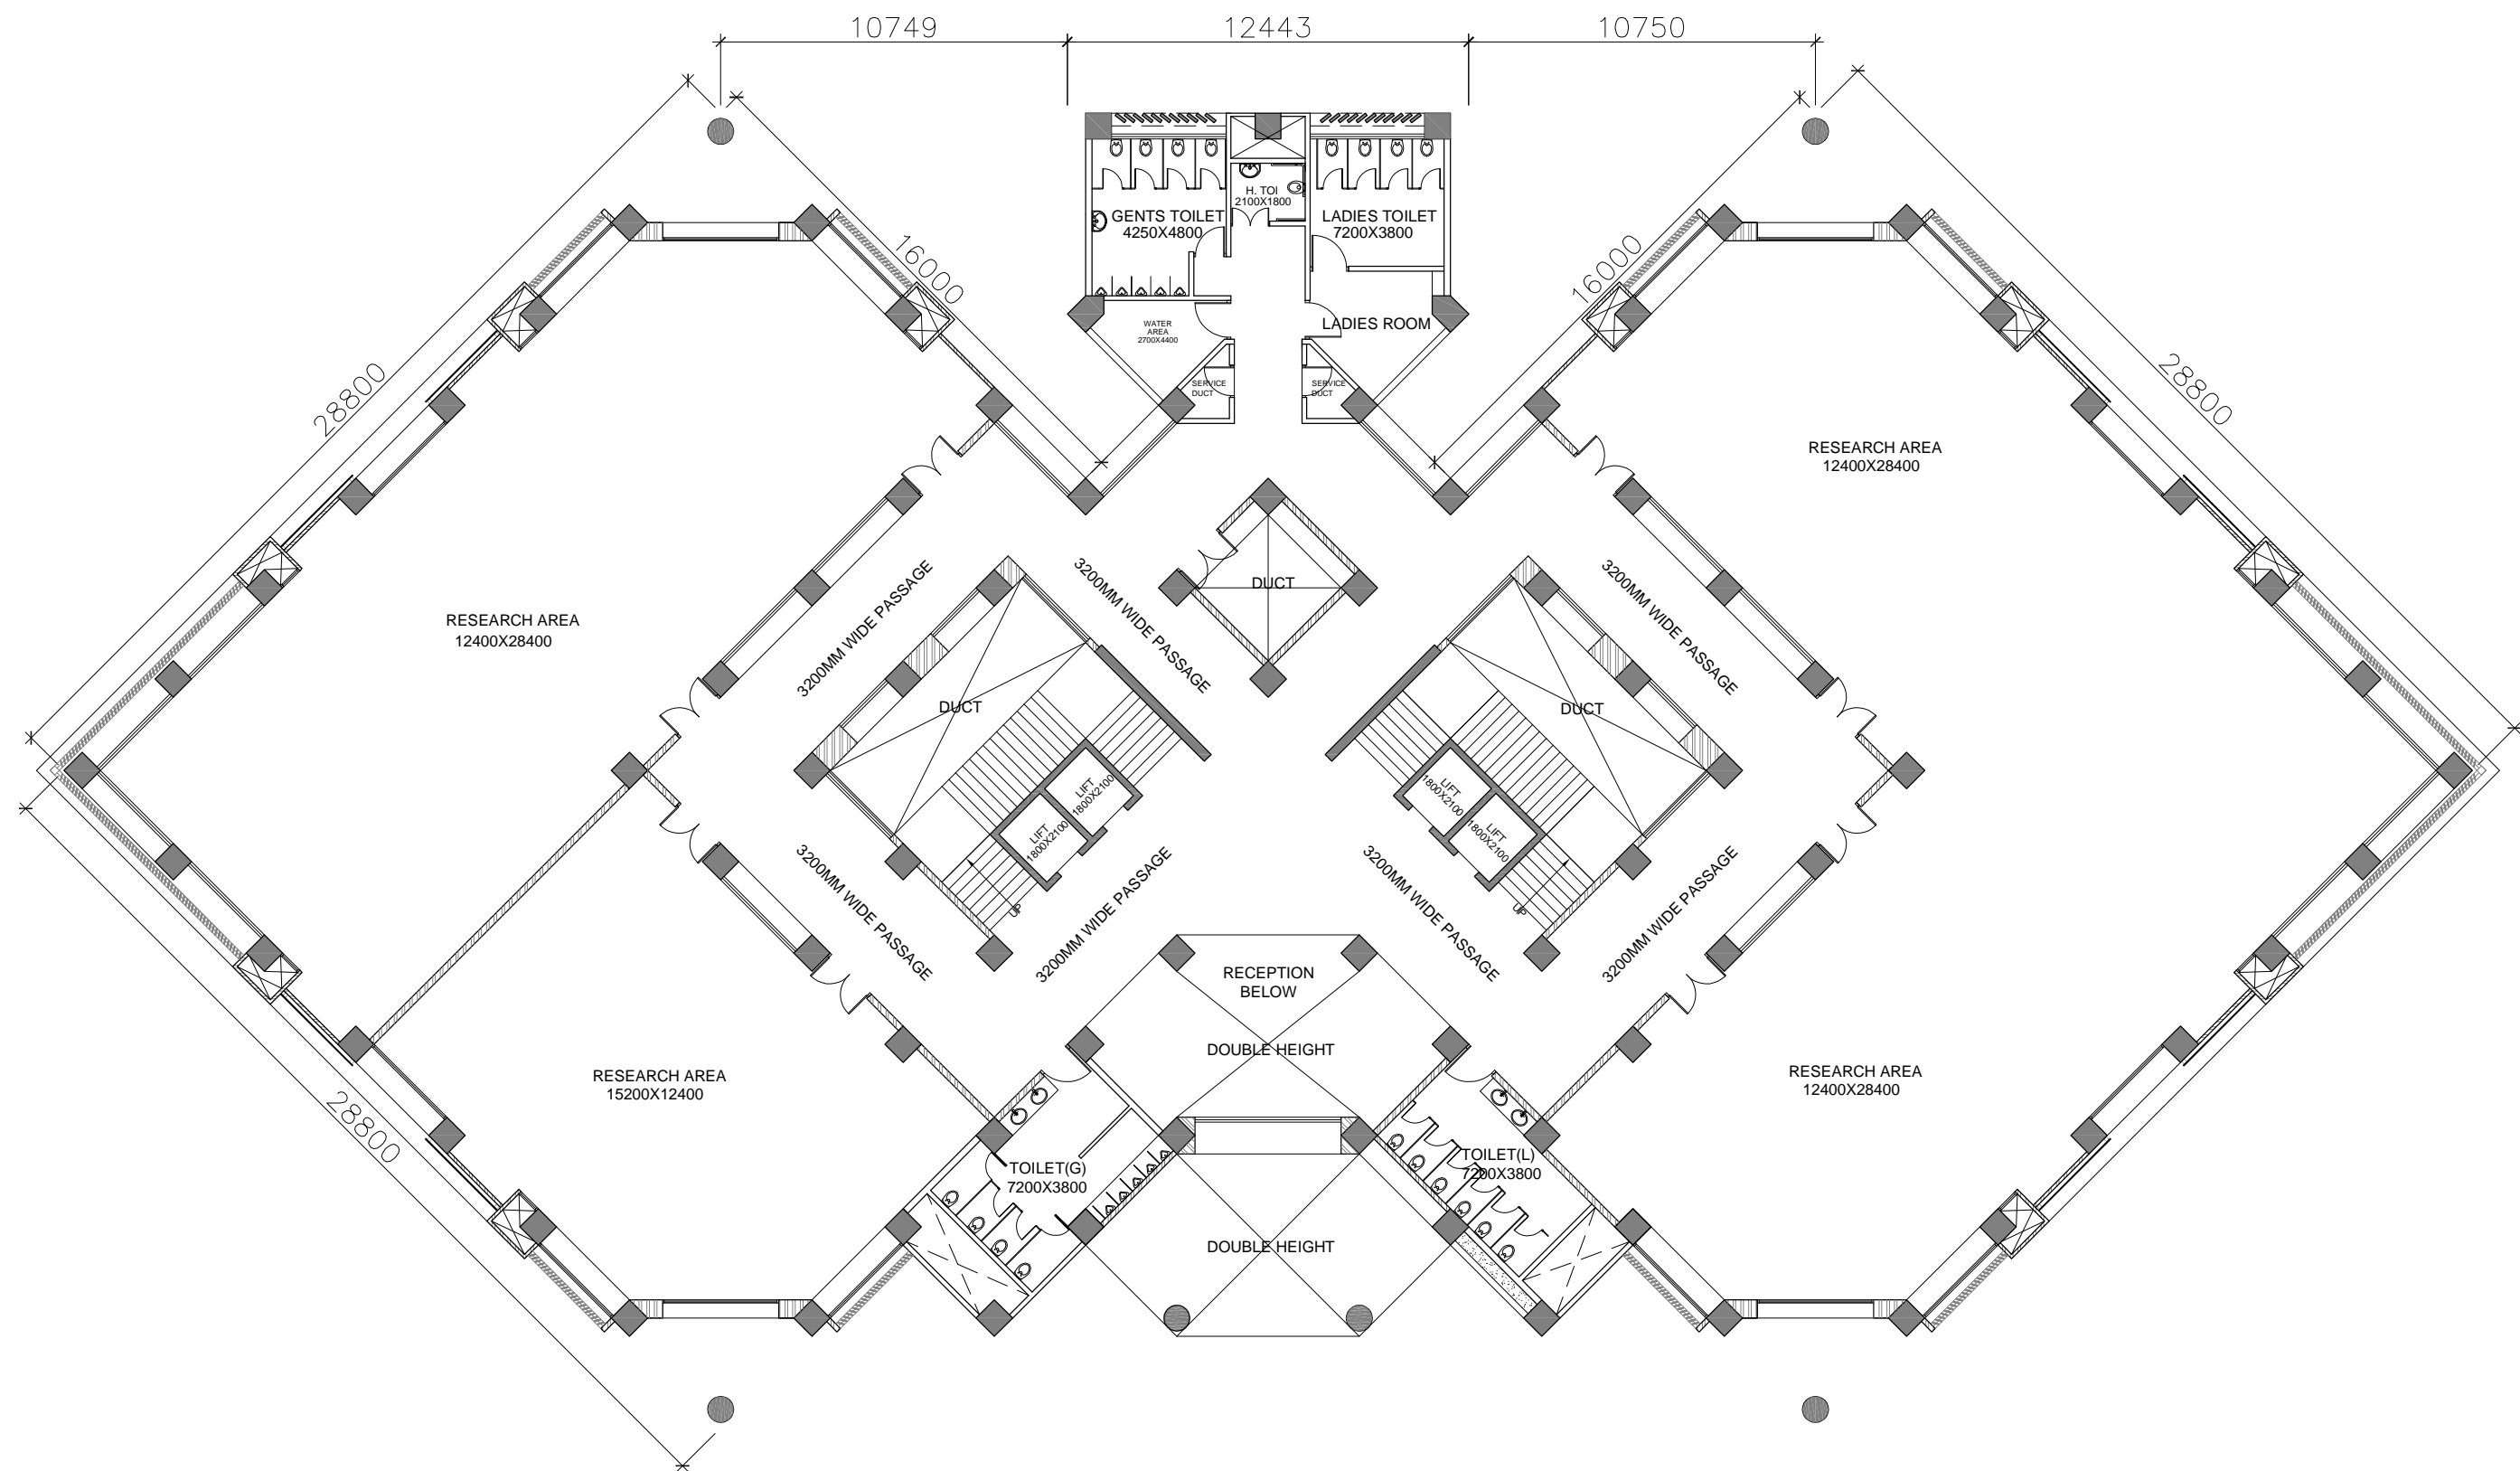

FIFTH FLOOR PLAN
FLOOR HEIGHT : 3840 MM

Project title:
GUJARAT UNIVERSITY
AT- AHMEDABAD

Drg.title:
RESEARCH CENTER

- THE DRAWING MUST BE READ IN ACCORDANCE WITH OVERALL DESIGN. ANY CONTRADICTION FOUND MUST BE REPORTED TO AUCTIONERS BEFORE EXECUTION.
- THE DRAWING SHALL NOT BE COPIED OR USED IN ANY MANNER WITHOUT PRIOR CONFIRMATION OF AUCTIONER.
- ALL DIMENSIONS ARE AT THE FINISHING LEVELS UNTIL THEY ARE SPECIFIED INDIVIDUALLY.

FOR APPROVAL
ISSUED DATE: 21-12-2018



DRAWING
NO:
AR-06-R0

DRAWN
BY
DOLLY

DATE
21-12-18


SCALE
NTS

ARCHITECTS
auctors



406, "kalvanis" Panchvati Ahmedabad - 380008.
Tele: 079 2640 1399 fax : 079 2656 9476
auctors@dataone.com
auctors@gmail.com

FOR TENDER PURPOSE

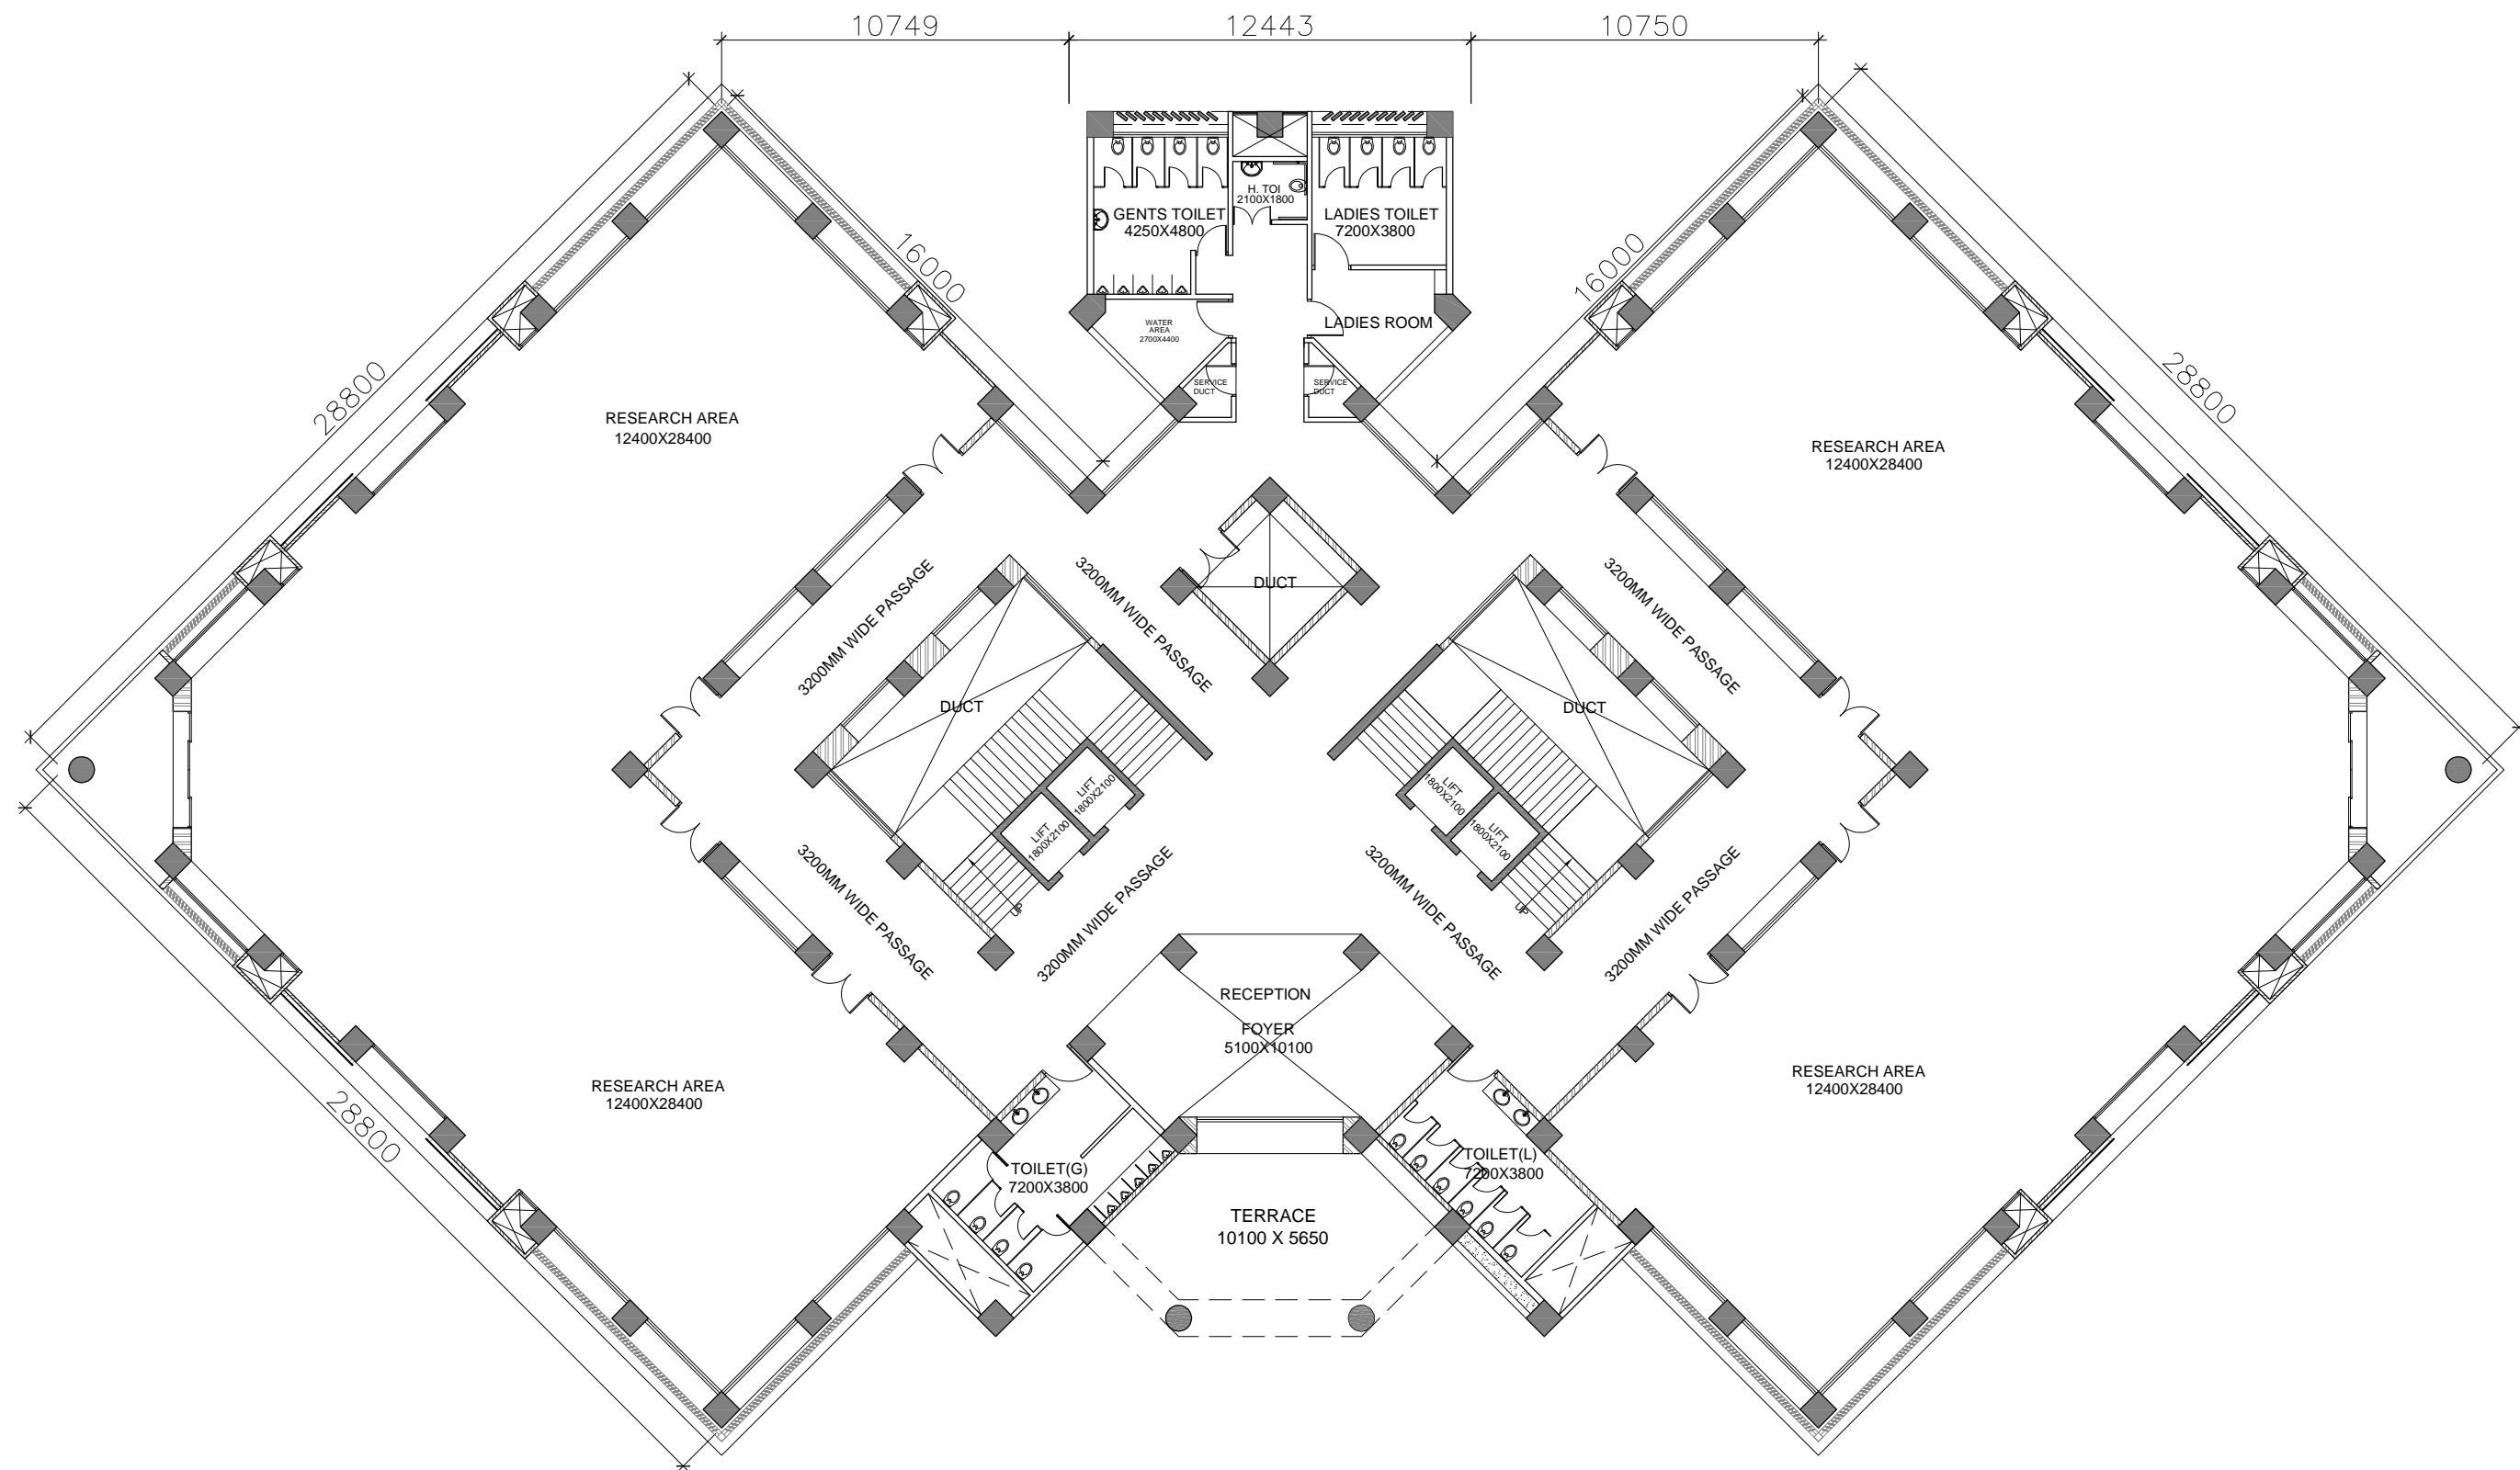

SIXTH FLOOR PLAN
FLOOR HEIGHT : 3840 MM

Project title:
GUJARAT UNIVERSITY
AT- AHMEDABAD

Drg.title:
RESEARCH CENTER

- THE DRAWING MUST BE READ IN ACCORDANCE WITH OVERALL DESIGN. ANY CONTRADICTION FOUND MUST BE REPORTED TO AUCTIONERS BEFORE EXECUTION.
- THE DRAWING SHALL NOT BE COPIED OR USED IN ANY MANNER WITHOUT PRIOR CONFIRMATION OF AUCTIONER.
- ALL DIMENSIONS ARE AT THE FINISHING LEVELS UNTIL THEY ARE SPECIFIED INDIVIDUALLY.

FOR APPROVAL
ISSUED DATE: 21-12-2018



DRAWING
NO:
AR-07-R0

DATE
21-12-18


DRAWN
BY
DOLLY

SCALE
NTS

ARCHITECTS
auctors

406, "kalvanni" Panchvati Ahmedabad - 380006.
Tele: 079 2640 1399 fax: 079 2656 9476
auctors@dataone.com
auctors@gmail.com

FOR TENDER PURPOSE

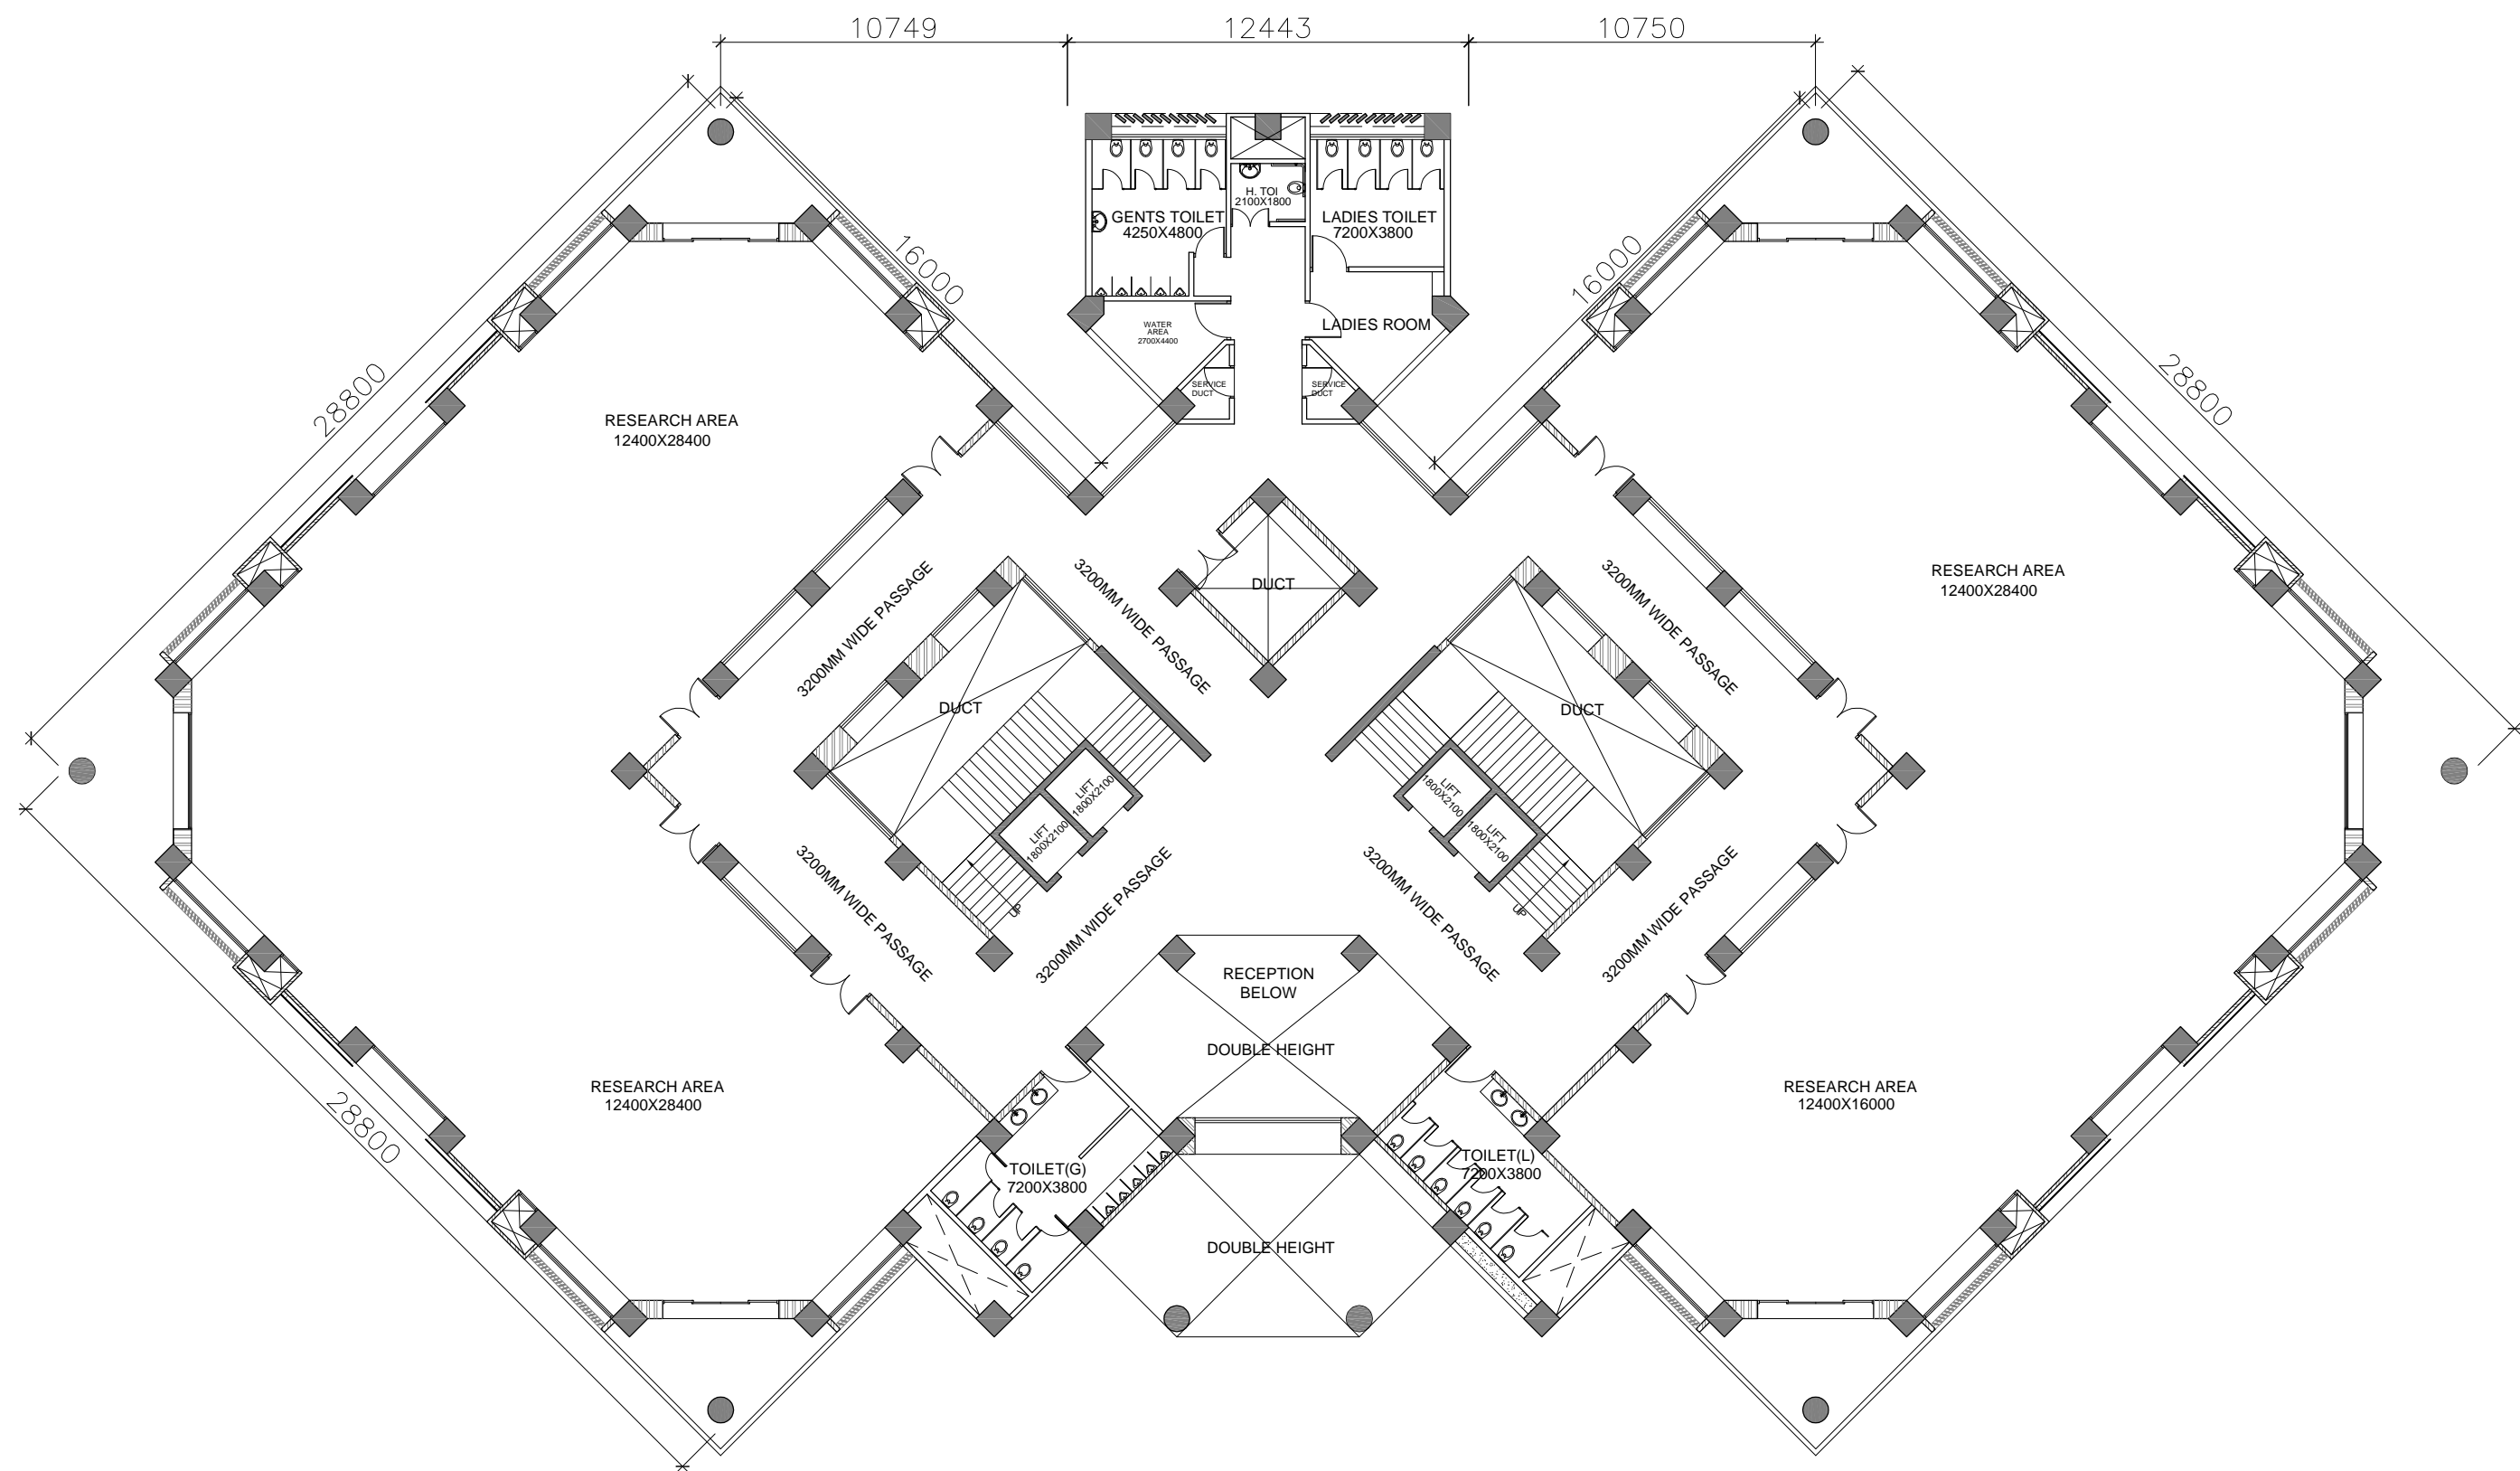

SEVENTH FLOOR PLAN
FLOOR HEIGHT : 3840 MM

Project title:
GUJARAT UNIVERSITY
AT- AHMEDABAD

Drg.title:
RESEARCH CENTER

- THE DRAWING MUST BE READ IN ACCORDANCE WITH OVERALL DESIGN. ANY CONTRADICTION FOUND MUST BE REPORTED TO AUCTIONERS BEFORE EXECUTION.
- THE DRAWING SHALL NOT BE COPIED OR USED IN ANY MANNER WITHOUT PRIOR CONFIRMATION OF AUCTIONER.
- ALL DIMENSIONS ARE AT THE FINISHING LEVELS UNTIL THEY ARE SPECIFIED INDIVIDUALLY.

FOR APPROVAL
ISSUED DATE: 21-12-2018



DRAWING
NO:
AR-08-R0

DATE
21-12-18

DRAWN
BY
DOLLY

SCALE
NTS

ARCHITECTS
auctors

406, "kalvanni" Panchvati Ahmedabad - 380008.
Tele: 079 2640 1399 fax : 079 2656 9476
auctors@dataone.com
auctors@gmail.com

FOR TENDER PURPOSE

RESEARCH CENTRE 3D VIEWS

