


FOR TENDER PURPOSE

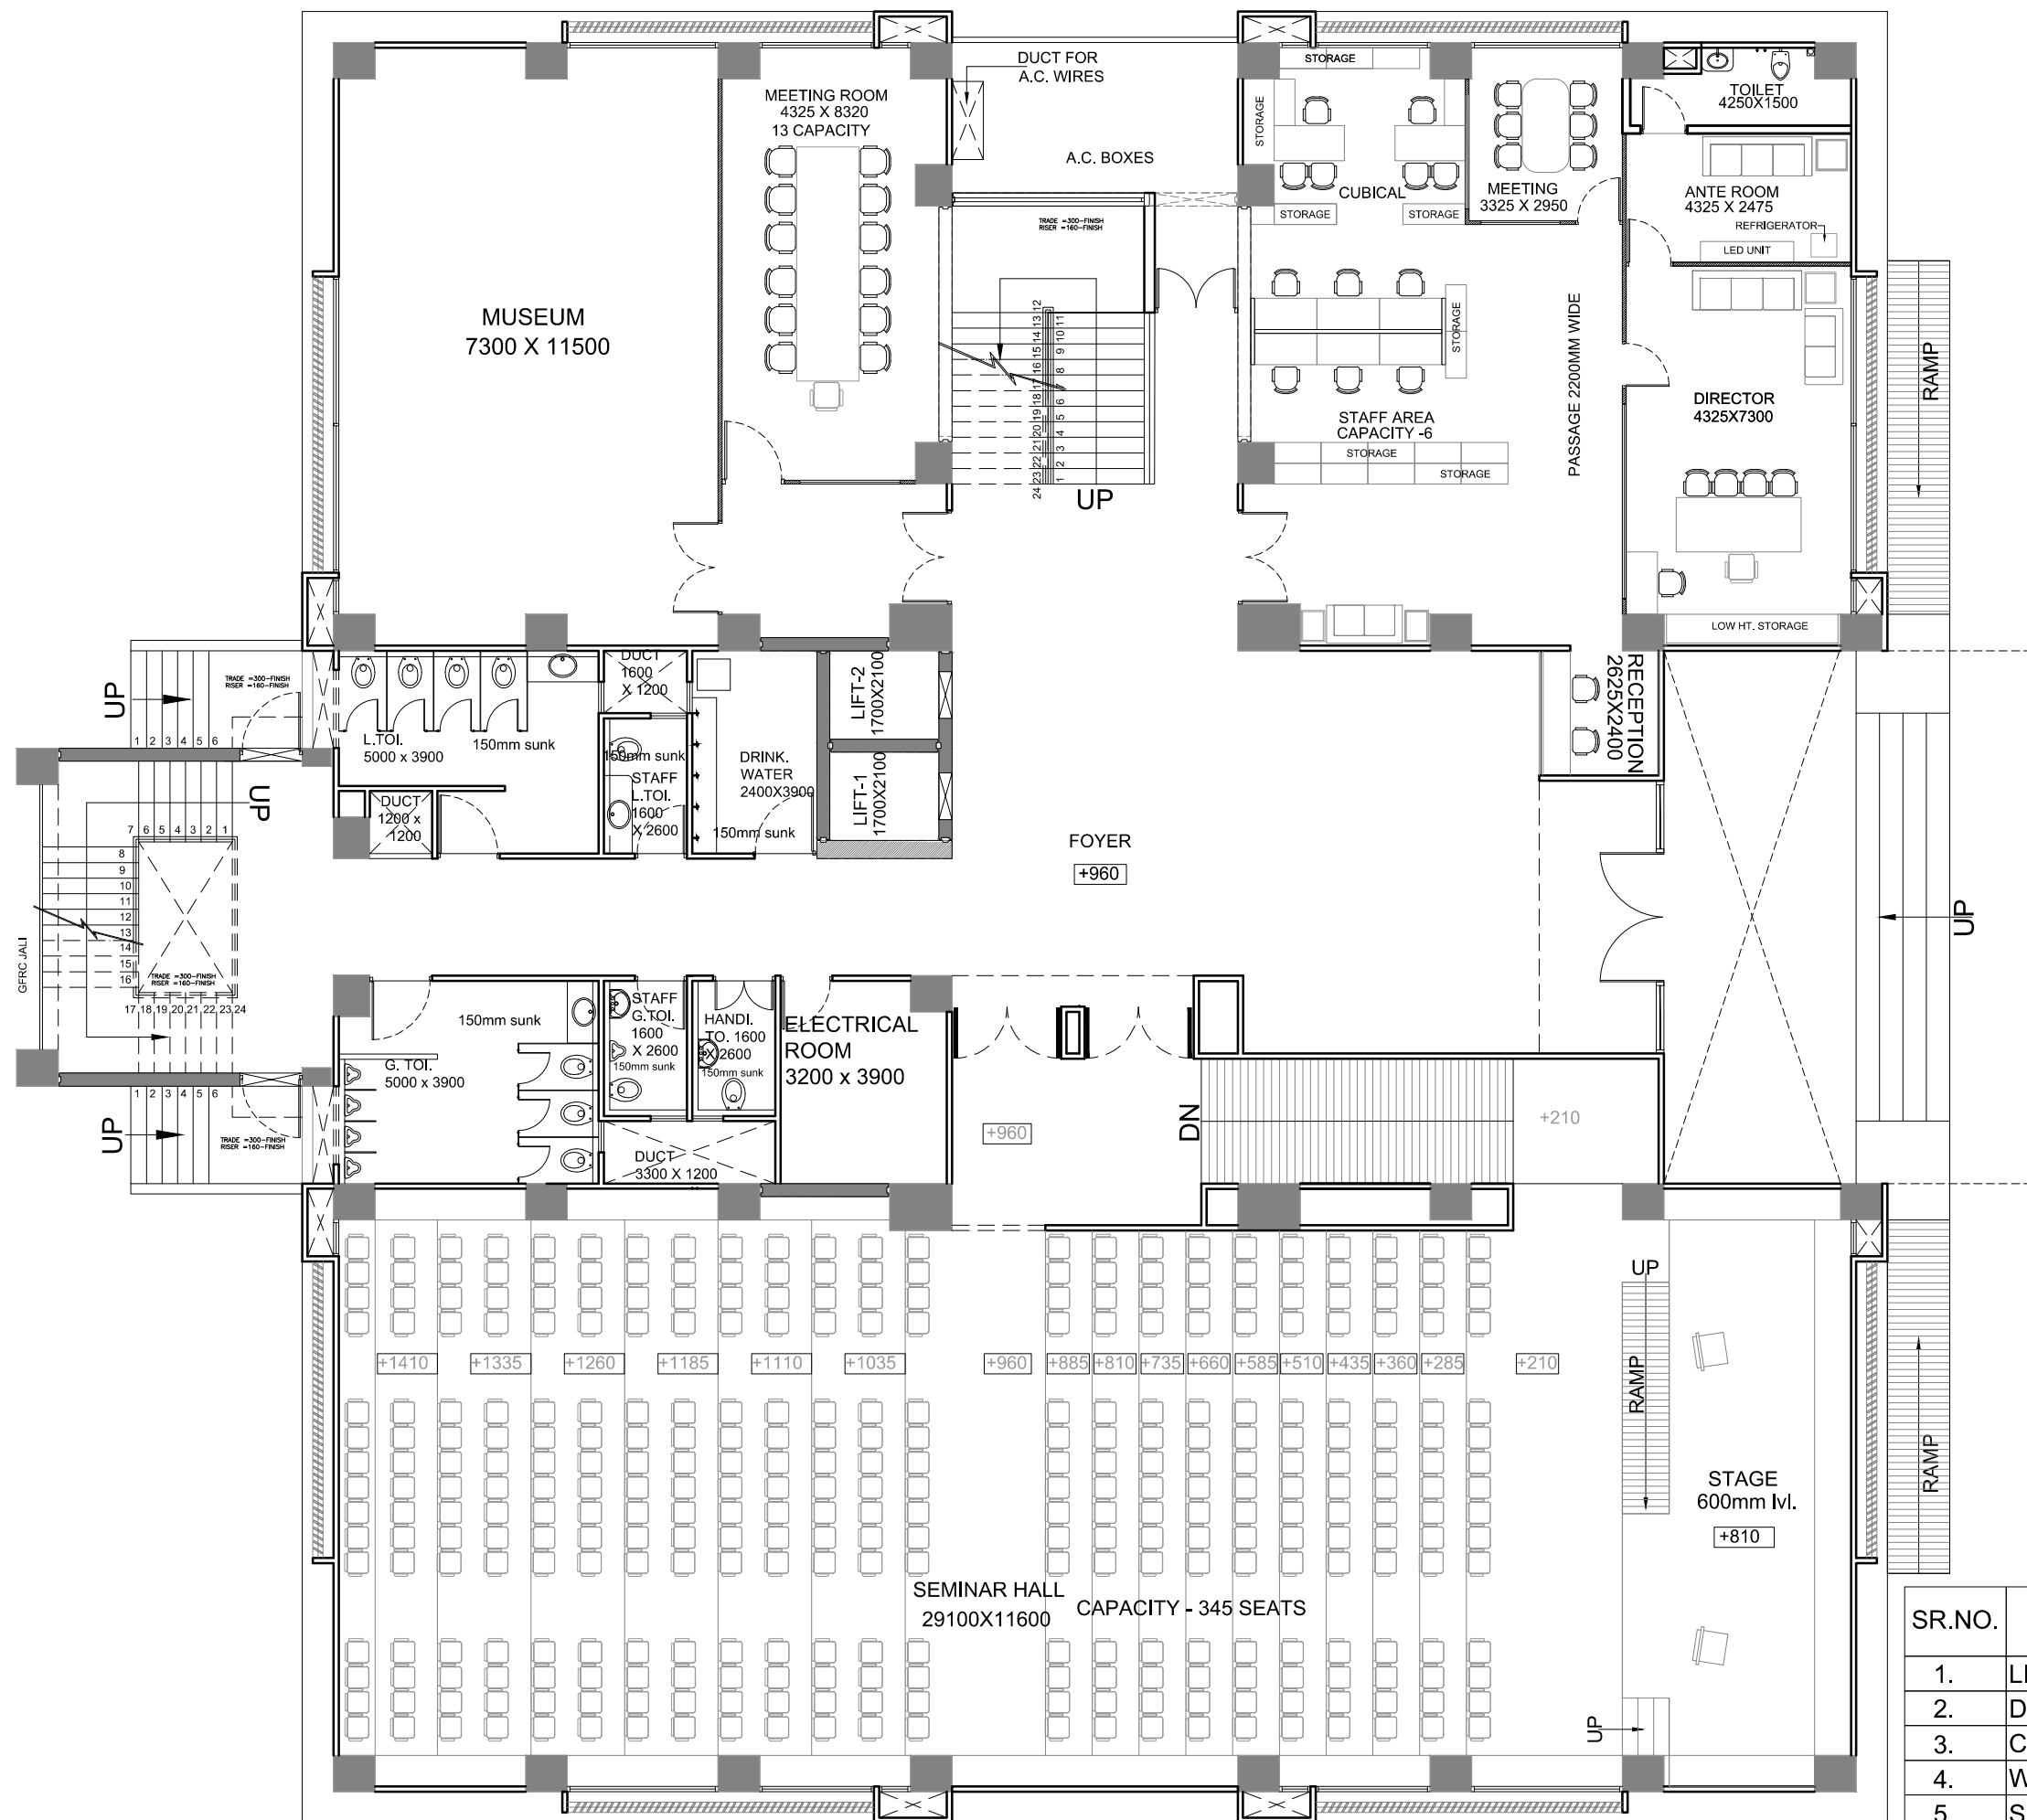

## GROUND FLOOR PLAN

SR.NO.	NAME	SEATING CAPACITY
1.	LIBRARY	48
2.	DIRECTOR CABIN	01
3.	CUBICAL	03
4.	WORKSTATION	06
5.	SEMINAR HALL	345
6.	MEETING ROOM	13
7.	PANTRY	01

AREA= 1035.00 SQ.MT.

NOTE-AUTORS IS THE SOLE OWNER OF THE DRAWING AND DESIGN(AND ALLDERIVATIVE WORKS AND COMPILATIONS INCORPORATING THE DRAWING)AND DESIGN WHICH ARE SUBJECT TO INTELLECTUAL PROPERTY RIGHTSUNDER THE RELEVANT STATUTORY PROVISIONS OF INDIA. MODIFIED DRAWINGS ARE NOT CONSIDERED DERIVATIVES OF THE ORIGINAL AND RECEIETHES SAME PROTECTION EVEN IF THE DRAWING IS COMPLETELY REDRAWN.UNAUTHORIZED USE OR DUPLICATION OF THE DRAWINGS AND DESIGN IS AVIOLATION OF LAW AND MAY RESULT IN PUNITIVE DAMAGES, STOPCONSTRUCTION OR SEIZURE OF THE DRAWINGS AND DESIGN. ANY UNAUTHORIZED REPRODUCTION OR USE OF THE DRAWING AND DESIGN BEYOND THE ORIGINAL PURCHASER OF THIS DESIGN.

AUCTIONEERS SHALL NOT BE HELD RESPONSIBLE FOR THE DESIGNS AND ACTION INCORPORATED IN DESIGNS OR DRAWINGS THAT FALLS IN THE SCOPE OF ANY OF THE CO-CONSULTANTS MENTIONED IN THE DRAWINGS SCHEDULE. THE RELEASE OF THE DRAWING FOR ANY PURPOSE DOES NOT IMPLY CONFIRMATION OF IT TO ANY STATUTE. AUCTIONEERS SHALL NOT BE HELD LIABLE FOR ANY SUCH CONFIRMATION REQUIRED.

EACH DRAWING IS TO BE READ IN ACCORDANCE TO THE OVERALL DESIGN PROVIDED. IN CASE OF ANY CONTRADICTION FOUND, IT MUST BE BROUGHT TO AUCTIONER'S NOTICE BEFORE USING THE DRAWING AND DESIGN IN ANY MANNER.

FOR APPROVAL

ISSUED DATE:- 20-12-2018

R0					
SR NO.	DATE	REVISION	BY	DR	CH

PROJECT TITLE :  
GUJARAT UNIVERSITY

AT- AHMEDABAD

DEPARTMENT OF ZOOLOGY



PROJECT
GUJ-UNI-ZOOLOGY DEPT

DRG. NO.  
N-01-R0


SCALE NTS	DATE 20-12-2018
--------------	--------------------

CONSULTANTS:-	


**auctors** 406, "kaivanna" panchvati ahmedabad-380006  
www.auctorsindia.com  
auctors@gmail.com  
tele: 079 2640 1399 fax : 079 2656 9476

406, "kaivanna" panchvati ahmedabad-380006  
www.auctorsindia.com  
auctors@gmail.com  
tele: 079 2640 1399 fax : 079 2656 9476

FOR TENDER PURPOSE

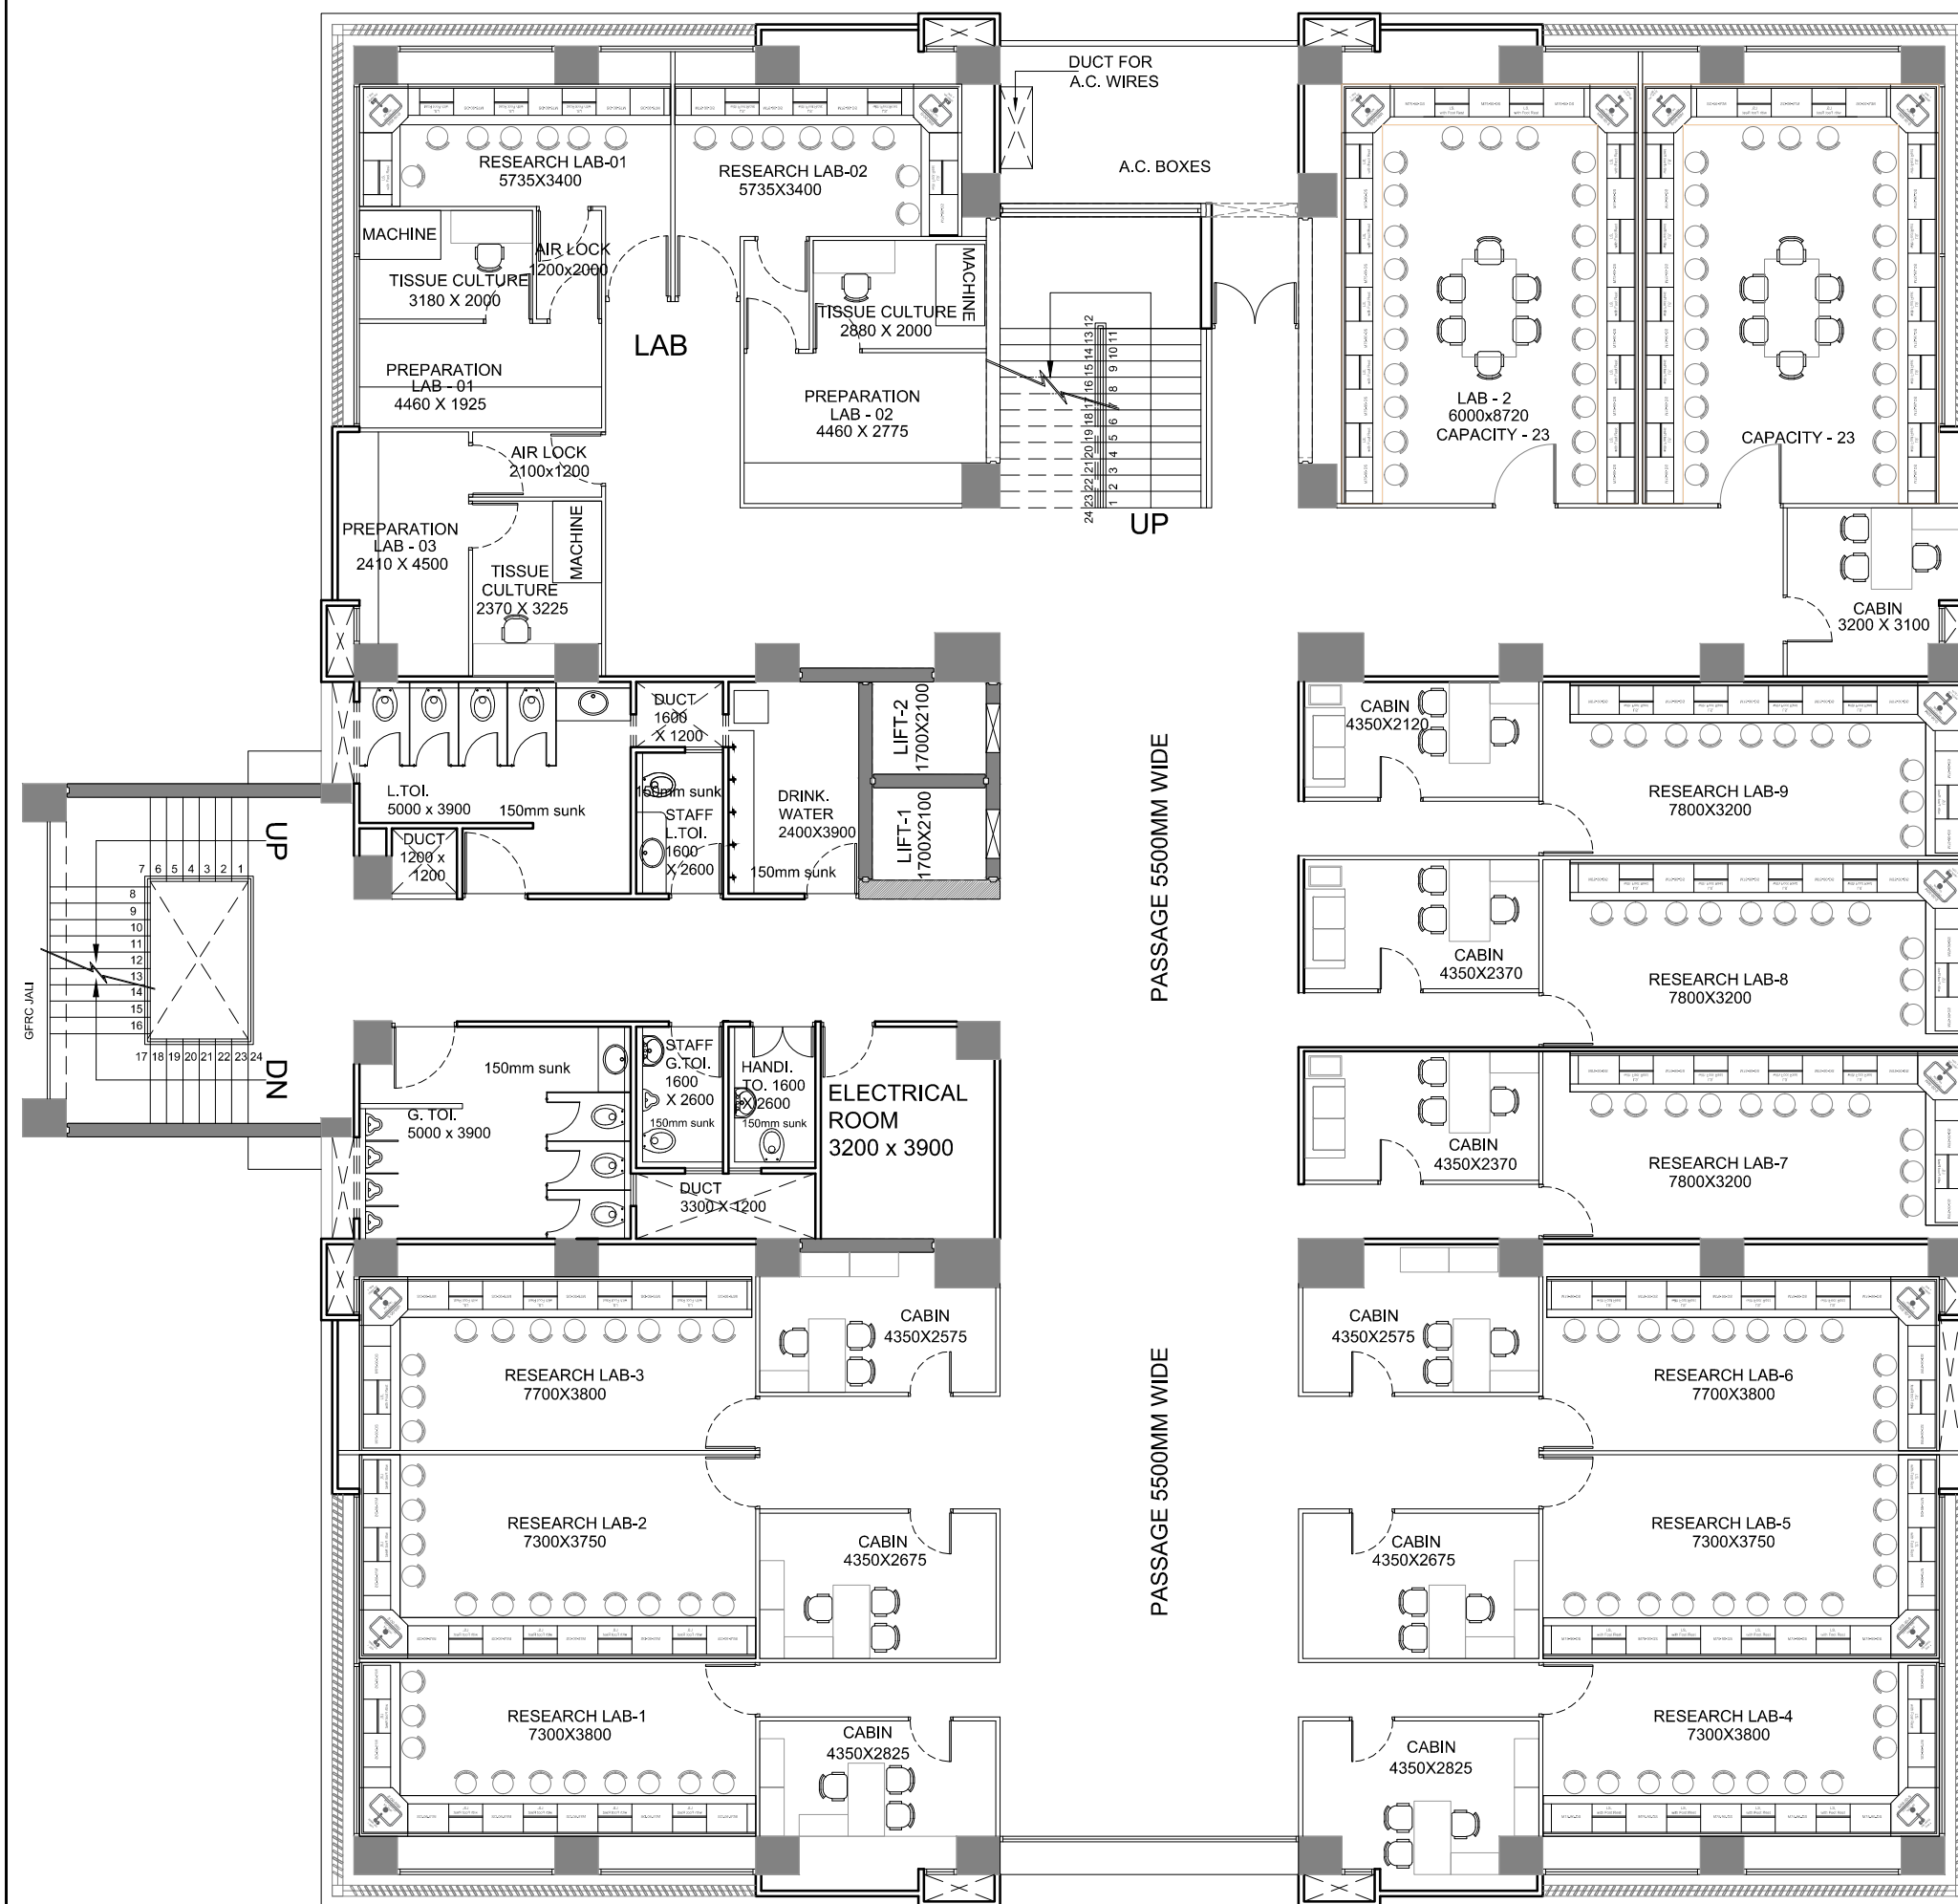

### FIRST FLOOR PLAN

SR.NO	NAME	SEATING CAPACITY
1.	RESEARCH LAB - 01	11
2.	RESEARCH LAB - 02	11
3.	RESEARCH LAB - 03	11
4.	RESEARCH LAB - 04	11
5.	RESEARCH LAB - 05	11
6.	RESEARCH LAB - 06	11
7.	RESEARCH LAB - 07	11
8.	RESEARCH LAB - 08	11
9.	RESEARCH LAB - 09	11
10.	LAB - 01	23
11.	LAB - 02	23
14.	RESEARCH LAB WITH TISSUE CULTURE LAB-01	07
15.	RESEARCH LAB WITH TISSUE CULTURE LAB-02	08
16.	TISSUE CULTURE LAB-03	01
17.	PANTRY	01
AREA= 1035.00 SQ.MT.		

NOTE:-  
AUCTORS IS THE SOLE OWNER OF THE DRAWING AND DESIGN(AND ALL DERIVATIVE WORKS AND COMPILATIONS INCORPORATING THE DRAWING AND DESIGN) WHICH ARE SUBJECT TO INTELLECTUAL PROPERTY RIGHTS UNDER THE RELEVANT STATUTORY PROVISIONS OF THE MODIFIED DRAWINGS ARE CONSIDERED DERIVATIVES OF THE ORIGINAL AND RECEIVE THE SAME PROTECTION EVEN IF THE DRAWING IS COMPLETELY REDRAWN.UNAUTHORIZED USE OR DUPLICATION OF THE DRAWINGS AND DESIGN IS VIOLATION OF LAW AND MAY RESULT IN PUNITIVE DAMAGES, STOPCONSTRUCTION OR SEIZURE OR DESTRUCTION OF ANY BUILDINGS CONSTRUCTED IN ACCORDANCE WITH THE DRAWING AND DESIGN. IT IS HEREBY ADVISED THIS DRAWING AND DESIGN DOES NOT EXTEND TO OTHERS OBEYBOND THE ORIGINAL PURCHASER OF THIS DESIGN.

AUCTIONEERS SHALL NOT BE HELD RESPONSIBLE FOR THE DESIGNS AND ACTION INCORPORATED IN DESIGNS OR DRAWINGS THAT FALLS IN THE SCOPE OF ANY OF THE CO-CONSULTANTS MENTIONED IN THE DRAWINGS SCHEDULE. THE RELEASE OF THE DRAWING FOR ANY PURPOSE DOES NOT IMPLY CONFIRMATION OF IT TO ANY STATUTE. AUCTIONEERS SHALL NOT BE HELD LIABLE FOR ANY SUCH CONFIRMATION REQUIRED.

EACH DRAWING IS TO BE READ IN ACCORDANCE TO THE OVERALL DESIGN PROVIDED. IN CASE OF ANY CONTRADICTION FOUND, IT MUST BE BROUGHT TO AUCTIONER'S NOTICE BEFORE USING THE DRAWING AND DESIGN IN ANY MANNER.

FOR APPROVAL

ISSUED DATE:- 20-12-2018

R0					
Sr No.	Date		Revision	By	Dt

PROJECT TITLE :  
GUJARAT UNIVERSITY

AT- AHMEDABAD

DEPARTMENT OF ZOOLOGY

DRAWING NAME :  
FIRST FLOOR PLAN



PROJECT
GUJ-UNI-ZOOLOGY DEPT.

SCALE NTS	DATE 20-12-2018	DRAWN BY TJ	CHECKED BY *****
--------------	--------------------	----------------	---------------------

CONSULTANTS:-

**auctors**


406, "kaivanna" panchvati ahmedabad-380006  
www.auctorsindia.com  
auctors@gmail.com  
tele: 079 2640 1399 fax : 079 2656 9476

406, "kaivanna" panchvati ahmedabad-380006  
www.auctorsindia.com  
auctors@gmail.com  
tele: 079 2640 1399 fax : 079 2656 9476

NOTE:-  
AUCTORS IS THE SOLE OWNER OF THE DRAWING AND DESIGN(AND ALL DERIVATIVE WORKS AND COMPILATIONS INCORPORATING THE DRAWING AND DESIGN) WHICH ARE SUBJECT TO INTELLECTUAL PROPERTY RIGHTS UNDER THE RELEVANT STATUTORY PROVISIONS. ANY MODIFIED DRAWINGS ARE CONSIDERED DERIVATIVES OF THE ORIGINAL AND RECEIIVE THE SAME PROTECTION EVEN IF THE DRAWING IS COMPLETELY REDRAWN. UNAUTHORIZED USE OR DUPLICATION OF THE DRAWINGS AND DESIGN IS VIOLATION OF LAW AND MAY RESULT IN PUNITIVE DAMAGES, STOP CONSTRUCTION OR SEIZURE OR DESTRUCTION OF ANY BUILDINGS CONSTRUCTED IN ACCORDANCE WITH THE DRAWING AND DESIGN. THIS WARNING IS THIS DRAWING AND DESIGN DOES NOT EXTEND TO OTHERS OBEYOND THE ORIGINAL PURCHASER OF THIS DESIGN.

AUCTIONEERS SHALL NOT BE HELD RESPONSIBLE FOR THE DESIGNS AND ACTION INCORPORATED IN DESIGNS OR DRAWINGS THAT FALLS IN THE SCOPE OF ANY OF THE CO-CONSULTANTS MENTIONED IN THE DRAWINGS SCHEDULE. THE RELEASE OF THE DRAWING FOR ANY PURPOSE DOES NOT IMPLY CONFIRMATION OF IT TO ANY STATUTE. AUCTIONEERS SHALL NOT BE HELD LIABLE FOR ANY SUCH CONFIRMATION REQUIRED.

EACH DRAWING IS TO BE READ IN ACCORDANCE TO THE OVERALL DESIGN PROVIDED. IN CASE OF ANY CONTRADICTION FOUND, IT MUST BE BROUGHT TO AUCTIONER'S NOTICE BEFORE USING THE DRAWING AND DESIGN IN ANY MANNER.

 

SR.NO	NAME	SEATING CAPACITY
1.	LAB - 01	27
2.	LAB - 02	27
3.	LAB - 03	27
4.	LAB - 04	27
5.	LAB - 05	23
6.	LAB - 06	23
7.	INSTRUMENTAL LAB	17
8.	STORE ROOM	01
9.	COMPUTER LAB	58
10.	PANTRY	01

AREA= 1035.00 SQ.MT.

## 2ND FLOOR PLAN

FOR APPROVAL

ISSUED DATE:- 20-12-2018

R0										
SR NO.	DATE				REVISION			BY	DR	CH

PROJECT TITLE :  
GUJARAT UNIVERSITY

AT- AHMEDABAD

DEPARTMENT OF ZOOLOGY

DRAWING NAME :  
SECOND FLOOR PLAN



PROJECT
GUJ-UNI-ZOOLOGY DEPT.

SCALE NTS	DATE 20-12-2018	DRAWN BY TJ	CHECKED BY *****
--------------	--------------------	----------------	---------------------


CONSULTANTS:-			

**auctors** 406, "kaivanna" panchvati ahmedabad-380006  
www.auctorsindia.com  
auctors@gmail.com  
tele: 079 2640 1399 fax : 079 2656 9476

NOTE:-  
AUTHOR IS THE SOLE OWNER OF THE DRAWING AND DESIGN(AND ALL DERIVATIVE WORKS AND COMPILATIONS INCORPORATING THE DRAWING AND DESIGN) WHICH ARE SUBJECT TO INTELLECTUAL PROPERTY RIGHTS UNDER THE PATENT AND DESIGN ACTS, 1971 OF INDIA. MODIFIED DRAWINGS ARE CONSIDERED DERIVATIVES OF THE ORIGINAL AND RECEIVE THE SAME PROTECTION EVEN IF THE DRAWING IS COMPLETELY REDRAWN. UNAUTHORIZED USE OR DUPLICATION OF THE DRAWINGS AND DESIGN IS VIOLATION OF LAW AND MAY RESULT IN PUNITIVE DAMAGES, STOP CONSTRUCTION OR REMOVAL OF THE PRODUCT FROM THE MARKET. THE INTELLECTUAL PROPERTY RIGHTS OF THE ORIGINAL PURCHASER OF THE DRAWING AND DESIGN DO NOT EXTEND TO OTHERS BEYOND THE ORIGINAL PURCHASER OF THIS DESIGN.

AUCTORS SHALL NOT BE HELD RESPONSIBLE FOR THE DESIGNS AND ACTION INCORPORATED IN DESIGNS OR DRAWINGS THAT FALLS IN THE SCOPE OF ANY OF THE CO-CONSULTANTS MENTIONED IN THE DRAWING SCHEDULE. THE RELEASE OF THE DRAWING FOR ANY PURPOSE DOES NOT IMPLY CONFIRMATION OF IT TO ANY STATUTE. AUCTORS SHALL NOT BE HELD LIABLE FOR ANY SUCH CONFIRMATION REQUIRED.

EACH DRAWING IS TO BE READ IN ACCORDANCE TO THE OVERALL DESIGN PROVIDED. IN CASE OF ANY CONTRADICTION FOUND, IT MUST BE BROUGHT TO AUCTIONER'S NOTICE BEFORE USING THE DRAWING AND DESIGN IN ANY MANNER.

 

SR.NO	NAME	SEATING CAPACITY
1.	CLASS - 01	40
2.	CLASS - 02	40
3.	CLASS - 03	40
4.	CLASS - 04	40
5.	CLASS - 05	40
6.	CLASS - 06	84
7.	MULTI PURPOSE ROOM	01
8.	LIBRARY	48
9.	PANTRY	01
AREA= 1035.00 SQ.MT.		

AREA= 1035.00 SQ.MT.

FOR APPROVAL

ISSUED DATE:- 20-12-2018

[illegible]

R0

SR NO.	DATE	REVISION	BY	DR	CH
--------	------	----------	----	----	----

PROJECT TITLE :  
GUJARAT UNIVERSITY

AT- AHMEDABAD

DEPARTMENT OF ZOOLOGY

DRAWING NAME :  
THIRD FLOOR PLAN  
FIFTH FLOOR PLAN



PROJECT  
GUJ-HUNI-ZOOLOGY DEPT

SCALE NTS	DATE 20-12-2018	DRAWN BY TJ	CHECKED BY *****
--------------	--------------------	----------------	---------------------

CONSULTANTS:



06, "kaivanna" panchvati ahmedabad-380006  
www.auctorsindia.com  
auctors@gmail.com  
tele: 079 2640 1399 fax : 079 2656 9476

### 3rd FLOOR PLAN