


FIRST FLOOR

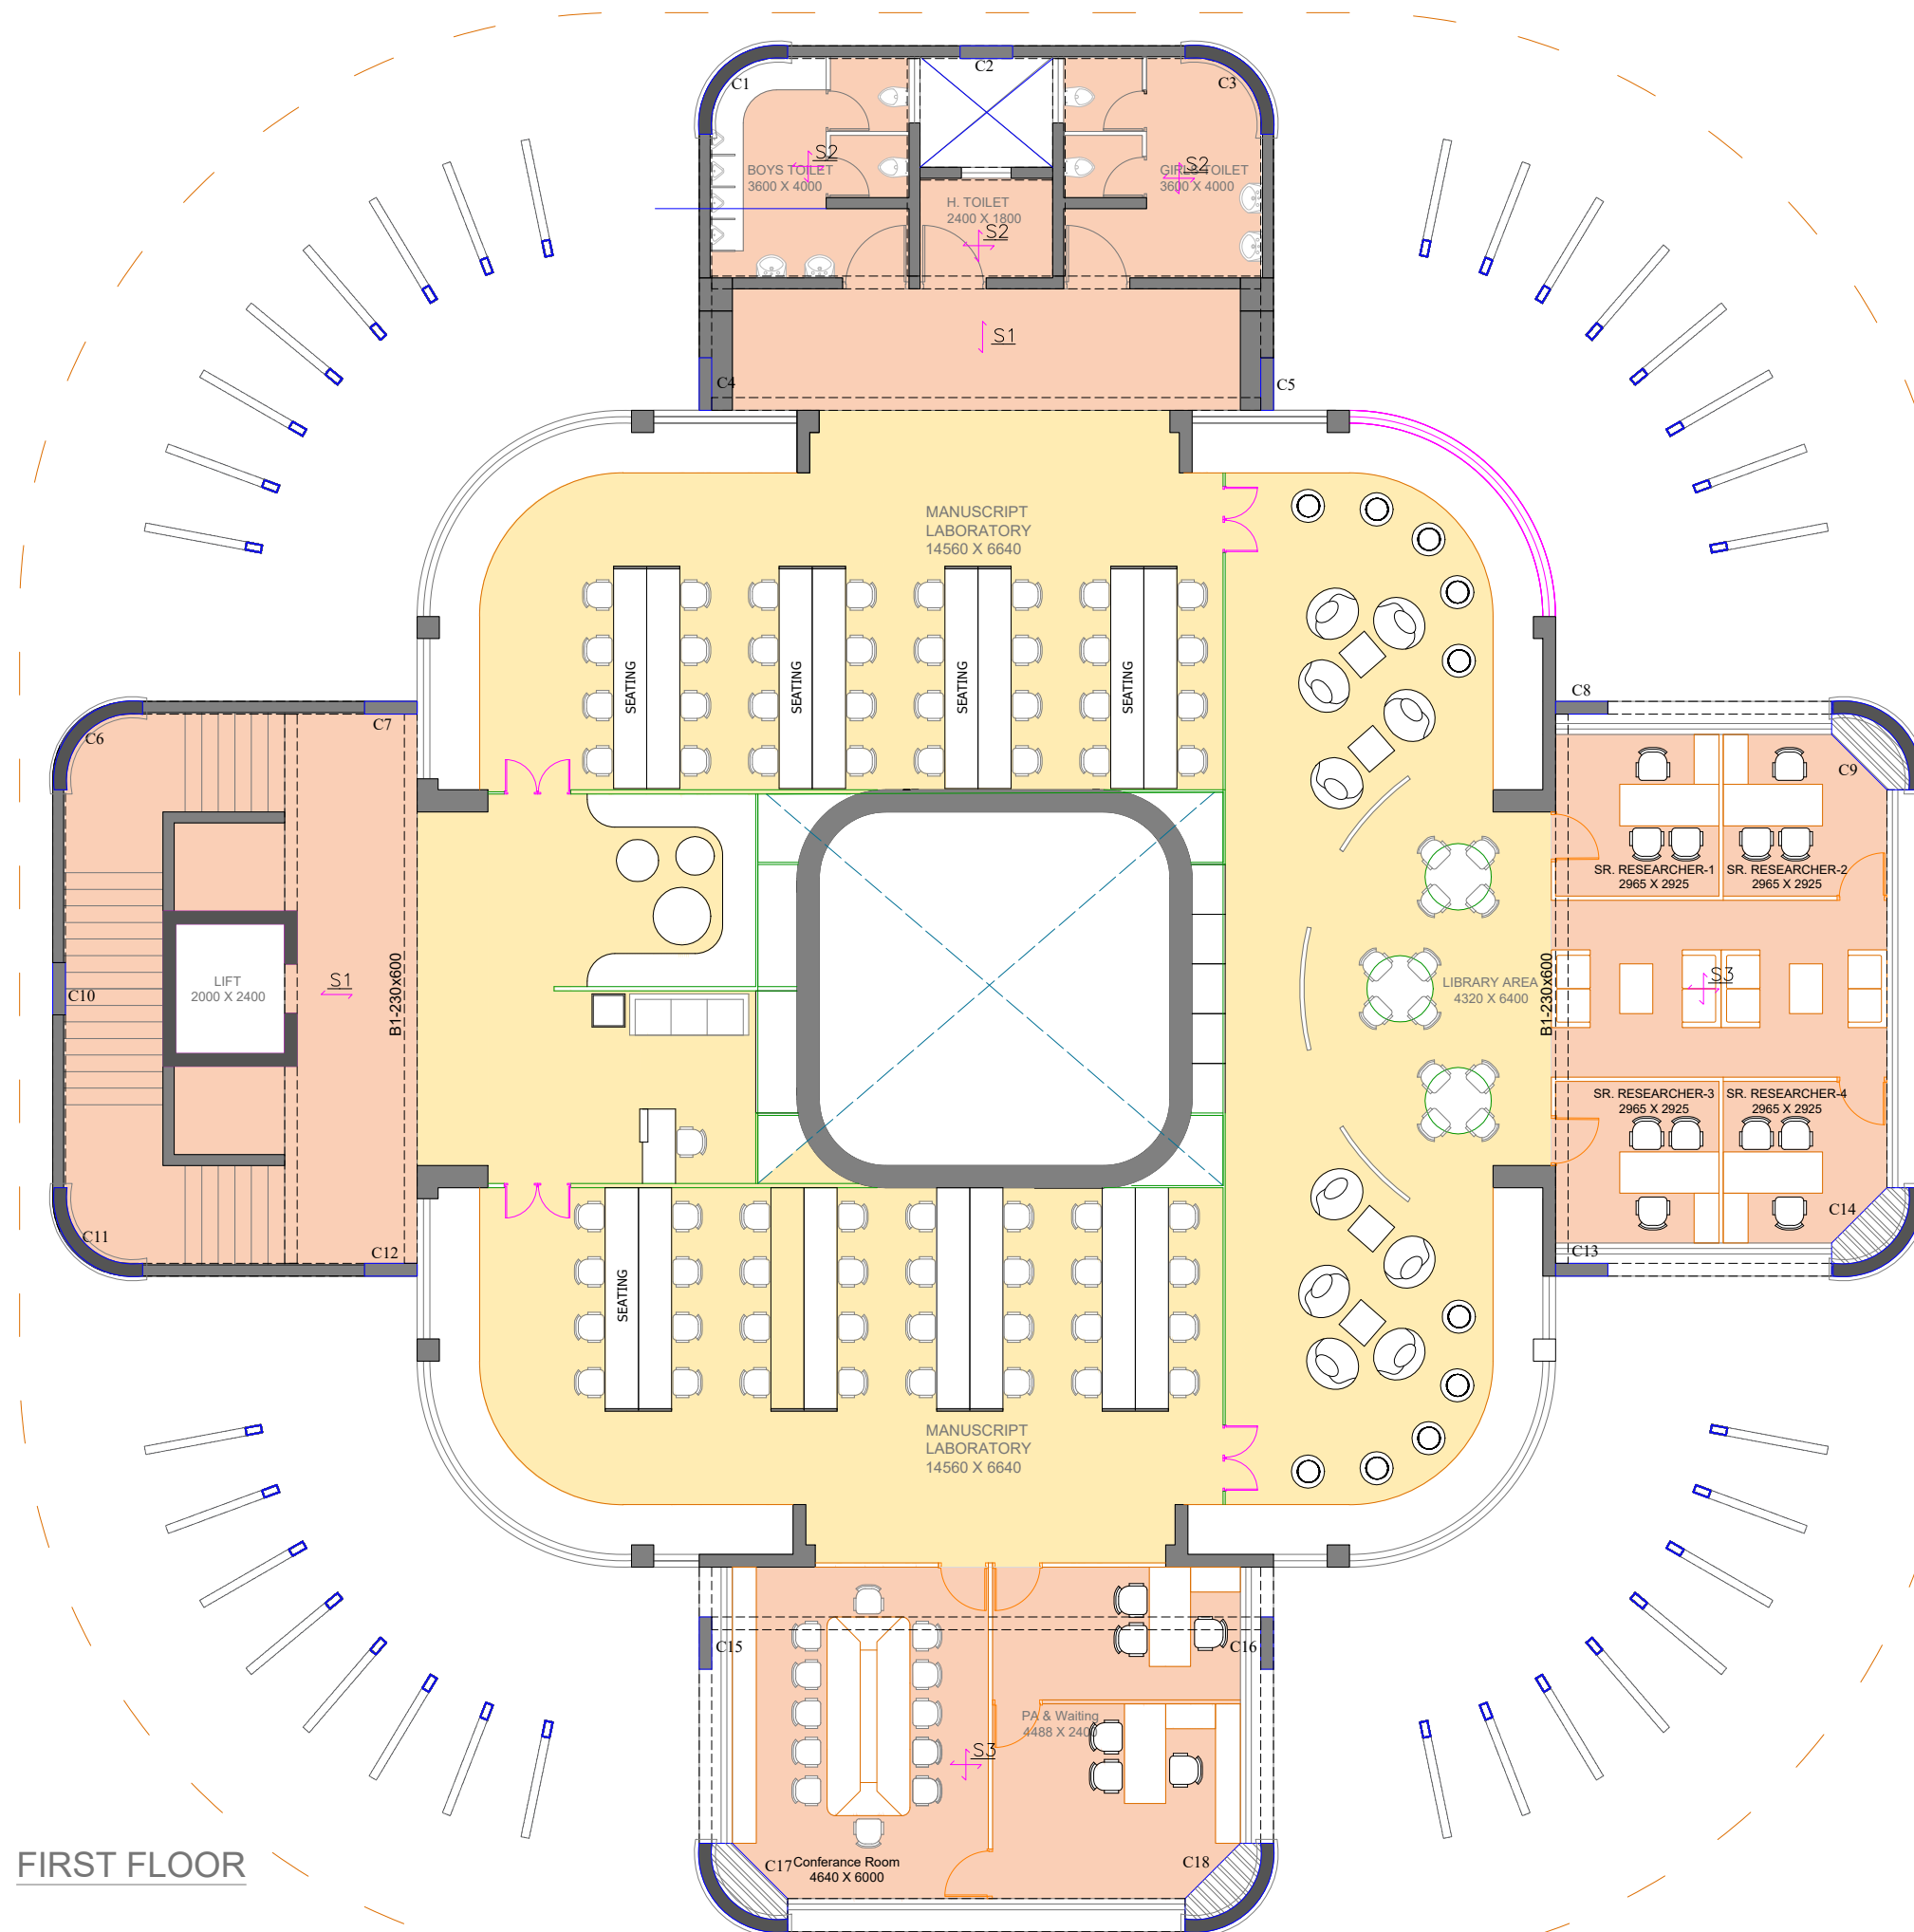

NOTES:-

1. AUCTORS IS THE SOLE OWNER OF THE DRAWING AND DESIGN (INCLUDING ALL DERIVATIVE WORKS AND COMPILATIONS INCORPORATING THE DRAWING AND DESIGN), WHICH ARE PROTECTED UNDER THE RELEVANT STATUTORY PROVISIONS OF INTELLECTUAL PROPERTY RIGHTS IN INDIA.

2. ANY MODIFIED DRAWINGS ARE CONSIDERED DERIVATIVE WORKS OF THE ORIGINAL AND RECEIVE THE SAME LEGAL PROTECTION, EVEN IF THE DRAWING HAS BEEN COMPLETELY REDRAWN.

3. UNAUTHORIZED USE OR DUPLICATION OF THE DRAWINGS AND DESIGN IS A VIOLATION OF THE LAW AND MAY RESULT IN PUNITIVE DAMAGES, A STOP-WORK ORDER, OR THE SEIZURE OR DEMOLITION OF ANY BUILDINGS CONSTRUCTED IN VIOLATION OF THE ARCHITECT'S RIGHTS.

4. THE ONE-TIME RIGHT TO BUILD USING THIS DRAWING AND DESIGN IS GRANTED SOLELY TO THE ORIGINAL PURCHASER AND DOES NOT EXTEND TO OTHERS.

5. AUCTIONS SHALL NOT BE HELD RESPONSIBLE FOR ANY DESIGNS OR ACTIONS INCORPORATED IN THE DRAWINGS THAT FALL UNDER THE SCOPE OF CO-CONSULTANTS MENTIONED IN THE DRAWING SCHEDULE.

6. THE RELEASE OF ANY DRAWING FOR ANY PURPOSE DOES NOT

7. AUCTIONEERS SHALL NOT BE HELD LIABLE FOR ANY STATUTORY
CONFIRMATION THAT MAY BE REQUIRED.

8. EACH DRAWING MUST BE READ IN ACCORDANCE WITH THE OVERALL DESIGN INTENT. IN CASE OF ANY DISCREPANCIES OR CONTRADICTIONS, MUST BE BROUGHT TO AUCTIONS NOTICE BEFORE USING THE DRAWING AND DESIGN IN ANY MANNER.

LEGEND



EXISTING BUILDING



PROPOSED BUILDING

FOR TENDER ONLY

ISSUED DATE:-

[illegible]

PROJECT TITLE :

GUJARAT UNIVERSITY
AT- AHMEDABAD

DRG.TITLE:

JAIN CENTRE

DRAWING NAME :

FIRST FLOOR PLAN

PROJECT
JAIN CENTER-BUILDING

SCALE
NTS

DATE
19.09.20

DRG. NO.
AR-03-R0

CHECKED BY _____
MOUSE _____

CONSULTANTS:-	
---------------	--



406, "kaivanna" panchvati ahmedabad-380006
www.auctorsindia.com
auctors@gmail.com
tele: 079 2640 1399 fax : 079 2656 9476