


| THIRD FLOOR D-W-VENT SCHEDULE | | | | | |
|-------------------------------|-------------|------|--------|-----|--|
| DOOR | SIZES | SILL | LINTEL | NOS | REMARK |
| D3 | 1200 X 2400 | | 2400 | 02 | WOODEN FLUSH DOOR |
| WINDOW | SIZES | SILL | LINTEL | NOS | |
| W3 | 1500 X 1500 | 900 | 2400 | 04 | ALUMINUM SLIDING WITH FIX GLASS WINDOW |
| TOTAL:- | | | | 06 | |

NOTE:-
 AUCTIONEER IS THE SOLE OWNER OF THE DRAWING AND DESIGN AND ALL DERIVATIVE WORKS AND COMPIATIONS INCORPORATING THE DRAWING AND DESIGN WHICH ARE SUBJECT TO INTELLECTUAL PROPERTY RIGHTS UNDER THE RELEVANT STATUTORY PROVISIONS OF INDIA. MODIFIED DRAWINGS ARE CONSIDERED DERIVATIVES OF THE ORIGINAL AND RECEIVE THE SAME PROTECTION EVEN IF THE DRAWING IS COMPLETELY REDRAWN. UNAUTHORIZED USE OR DUPLICATION OF THE DRAWINGS AND DESIGN IS VIOLATION OF LAW AND MAY RESULT IN PUNITIVE DAMAGES, STOP CONSTRUCTION OR SEIZURE OR DESTRUCTION OF ANY BUILDINGS CONSTRUCTED IN VIOLATION OF ARCHITECT'S RIGHTS. THE ONE-TIME-RIGHT TO BUILD THIS DRAWING AND DESIGN DOES NOT EXTEND TO OTHERS OR BEYOND THE ORIGINAL PURCHASER OF THIS DESIGN.

AUCTIONEER SHALL NOT BE HELD RESPONSIBLE FOR THE DESIGNS AND ACTION INCORPORATED IN DESIGNS OR DRAWINGS THAT FALLS IN THE SCOPE OF ANY OF THE CO-CONSULTANTS MENTIONED IN THE DRAWING SCHEDULE. THE RELEASE OF THE DRAWING FOR ANY PURPOSE DOES NOT IMPLY CONFIRMATION OF IT TO ANY STATUTE. AUCTIONEER SHALL NOT BE HELD LIABLE FOR ANY SUCH CONFIRMATION REQUIRED.

EACH DRAWING IS TO BE READ IN ACCORDANCE TO THE OVERALL DESIGN PROVIDED. IN CASE OF ANY CONTRADICTION FOUND, IT MUST BE BROUGHT TO AUCTIONEER'S NOTICE BEFORE USING THE DRAWING AND DESIGN IN ANY MANNER.

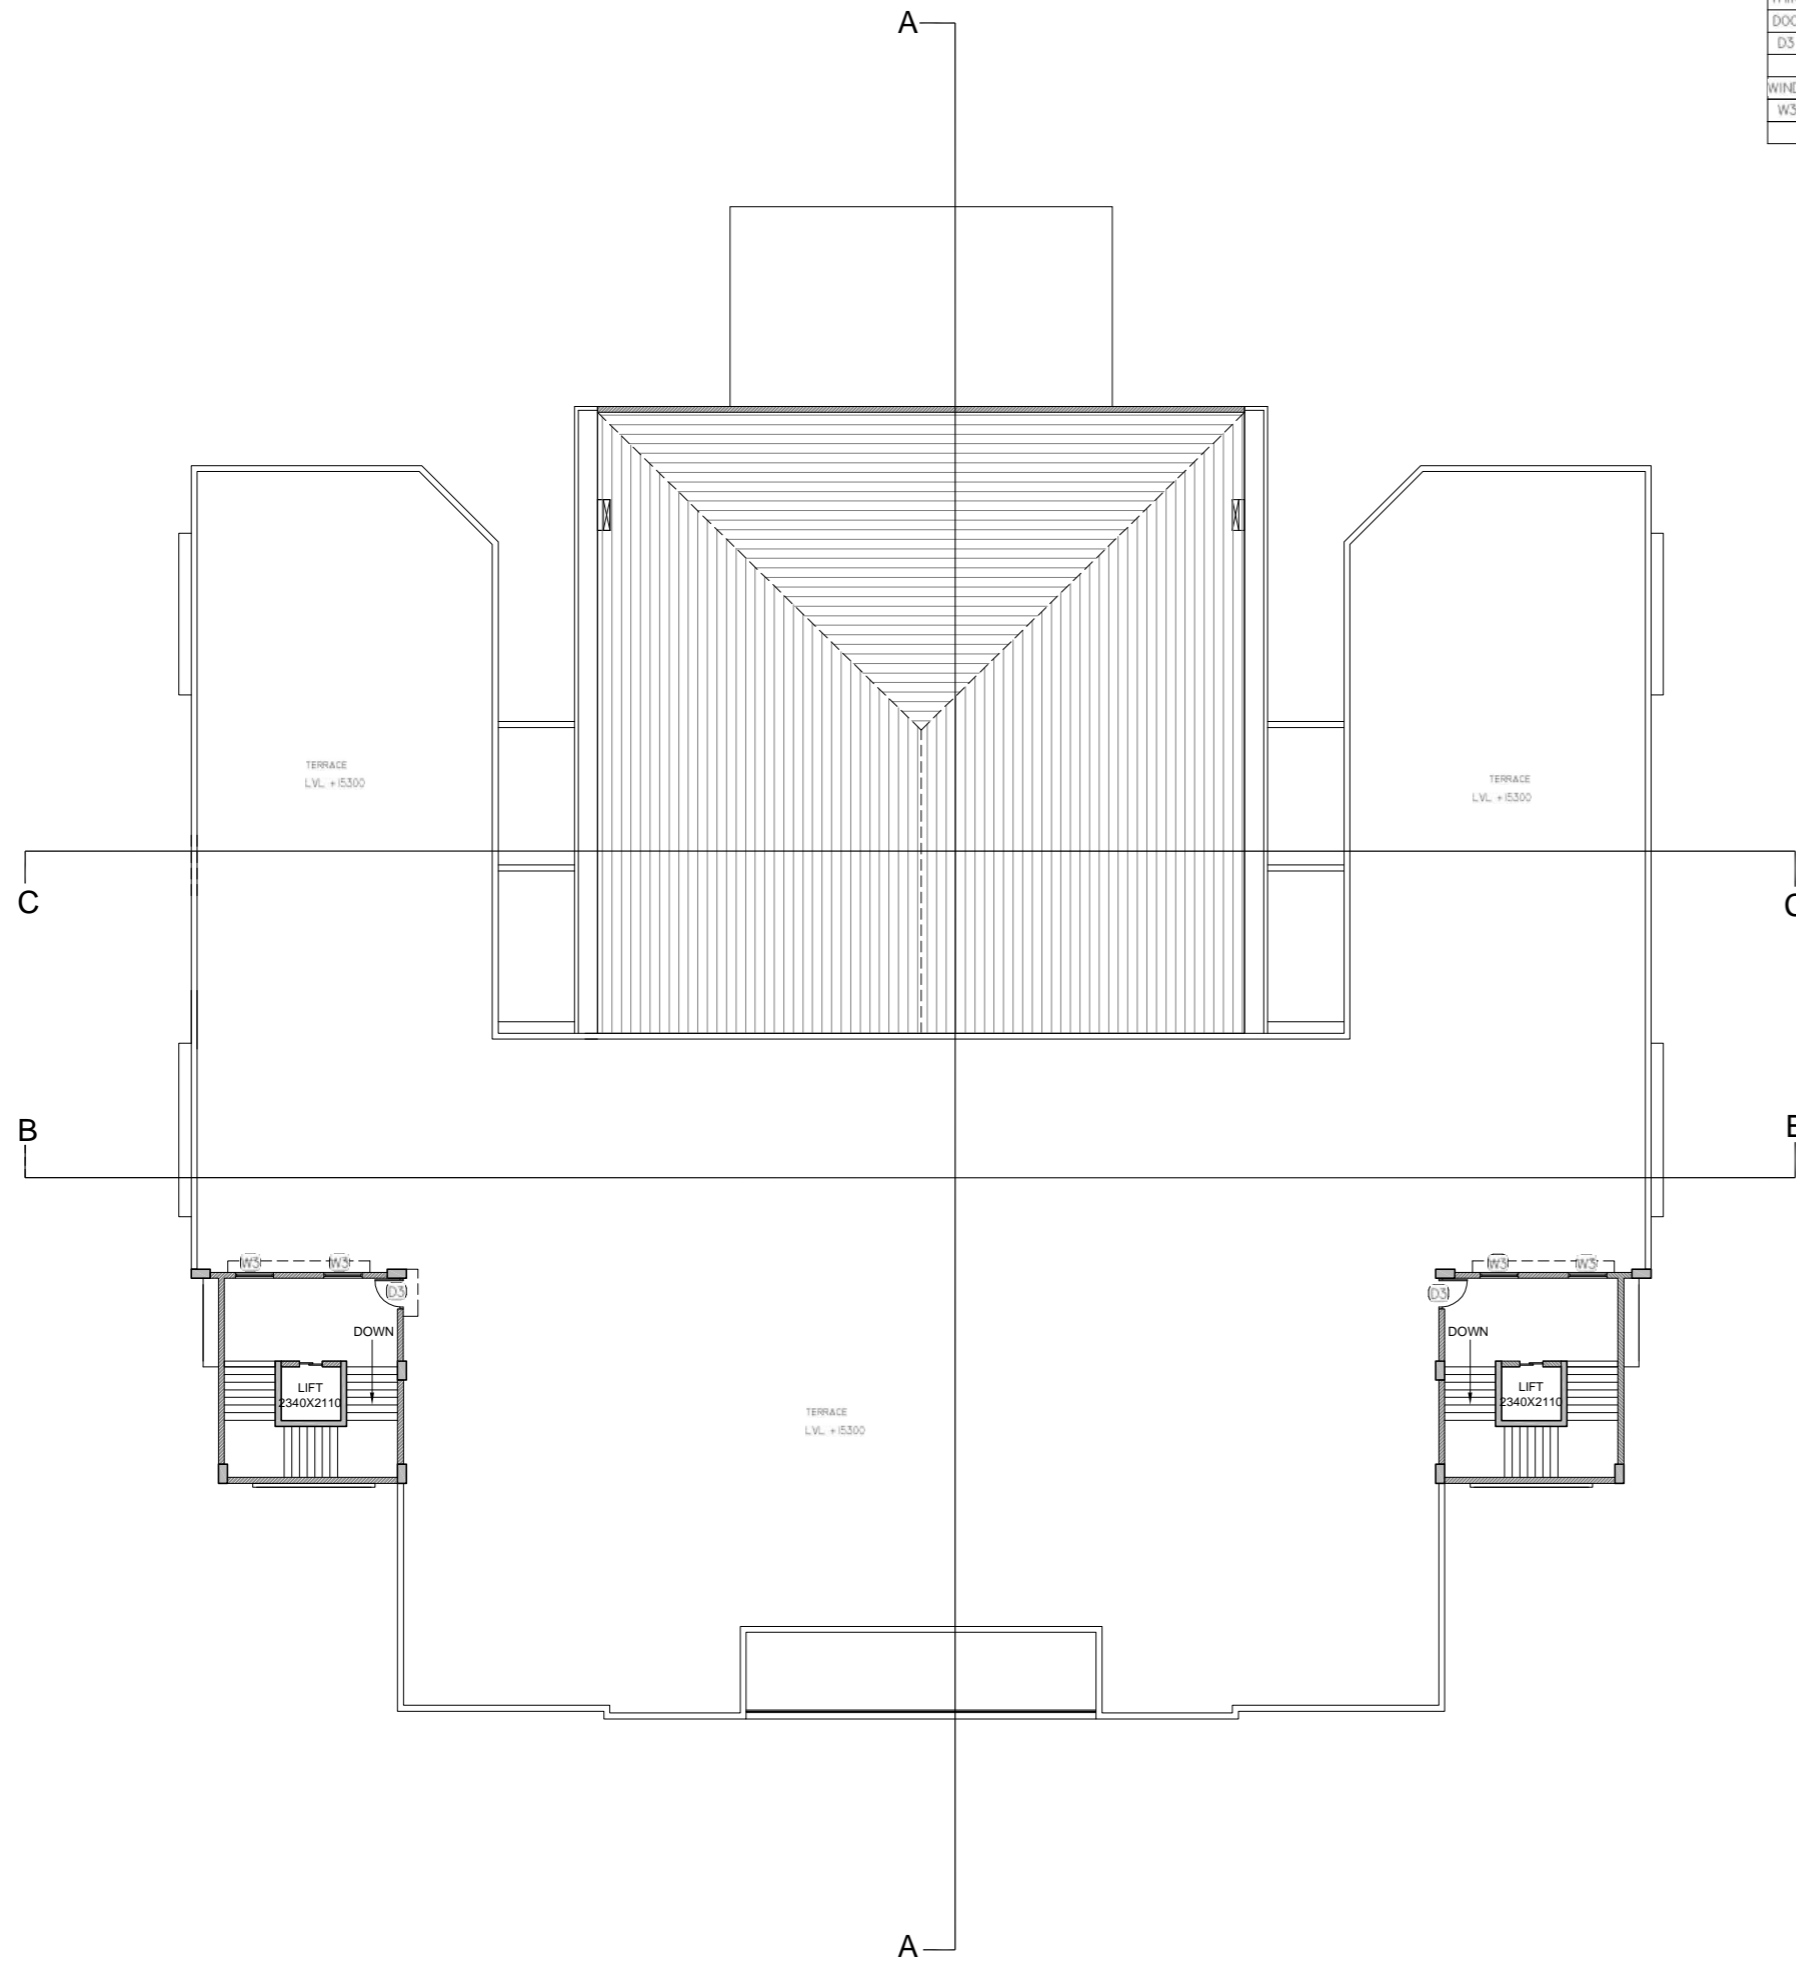

TENDER DRAWING

ISSUED DATE:-27-01-2017

| SR NO. | DATE | REVISION | BY | DR | CH |
|--------|----------|----------------|----|----|----|
| R1 | 27-01-17 | AS PER COMMENT | | | |
| R0 | 20-09-16 | TENDER DRAWING | | | |

PROJECT TITLE:
GUJARAT UNIVERSITY
 AT- AHMEDABAD

DRG. TITLE:
MATHEMATICS & STATISTICS DEPARTMENT

DRAWING NAME:
ROOF FLOOR PLAN

| | |
|--------------------------------|-----------------|
| PROJECT | DRG. NO. |
| GUJ-UNI-MATH & STAT | AR-05-R1 |

| | | | |
|-------|------------|----------|------------|
| SCALE | DATE | DRAWN BY | CHECKED BY |
| NTS | 27-01-2017 | KINJAL | |

CONSULTANTS:-
 406, 'kaivanna' panchvati ahmedabad-380006
 www.auctorsindia.com
 auctors@gmail.com
 tele: 079 2640 1399 fax : 079 2656 9476