

EXISTING GUJARAT LIBRARY

NOTE:-
AUCTIONS IS THE SOLE OWNER OF THE DRAWING AND DESIGN (AND ALL DERIVATIVE WORKS AND COMPILATIONS INCORPORATING THE DRAWING AND DESIGN) WHICH ARE SUBJECT TO INTELLECTUAL PROPERTY RIGHTS UNDER THE RELEVANT STATUTORY PROVISIONS OF INDIA. MODIFIED DRAWINGS ARE CONSIDERED DERIVATIVES OF THE ORIGINAL AND RECEIVE THE SAME PROTECTION EVEN IF THE DRAWING IS COMPLETELY REDRAWN. UNAUTHORIZED USE OR DUPLICATION OF THE DRAWINGS AND DESIGN IS VIOLATION OF LAW AND MAY RESULT IN PUNITIVE DAMAGES. STOP CONSTRUCTION OR SEIZURE OR DESTRUCTION OF ANY BUILDINGS CONSTRUCTED IN ACCORDANCE WITH THIS DRAWING AND DESIGN DOES NOT EXTEND TO OTHERS BEYOND THE ORIGINAL PURCHASER OF THIS DESIGN.

AUCTIONS SHALL NOT BE HELD RESPONSIBLE FOR THE DESIGNS AND ACTION INCORPORATED IN DESIGNS OR DRAWINGS THAT FALLS IN THE SCOPE OF ANY OF THE CO-CONSULTANTS MENTIONED IN THE DRAWING SCHEDULE. THE RELEASE OF THE DRAWING FOR ANY PURPOSE DOES NOT IMPLY CONFIRMATION OF IT TO ANY STATUTE. AUCTIONS SHALL NOT BE HELD LIABLE FOR ANY SUCH CONFIRMATION REQUIRED.

EACH DRAWING IS TO BE READ IN ACCORDANCE TO THE OVERALL DESIGN PROVIDED. IN CASE OF ANY CONTRADICTION FOUND, IT SHALL BE THE RESPONSIBILITY OF THE USER TO CLARIFY THE DRAWING AND DESIGN IN ANY MANNER.

GROUND FLOOR PLAN

AREA:-780.00 Sq.Mt.

FOR APPROVAL

ISSUED ON 28-11-2018

R0	28-11-18	FOR APPROVAL			
SR NO.	DATE	REVISION	BY	DR	CH

PROJECT TITLE :

GUJARAT UNIVERSITY
AT AHMEDABAD

CLIENT:
GUJARAT UNIVERSITY

PROJECT NAME :

LIBRARY BUILDING

DRAWING NAME:

GROUND FLOOR PLAN



PROJECT

AUC-GUJ-LIBRARY BULD.

DRG. NO.

AR-01-R0

SCALE
NTS

DATE
28-11-2018


DRAWN BY
ROHIT

CHECKED BY
SD

CONSULTANTS:-

auctors

406, "kaivanna" panchvati ahmedabad - 380006
www.auctorsindia.com
auctor@gmail.com
tele: 079 2640 1399 fax : 079 2656 9476

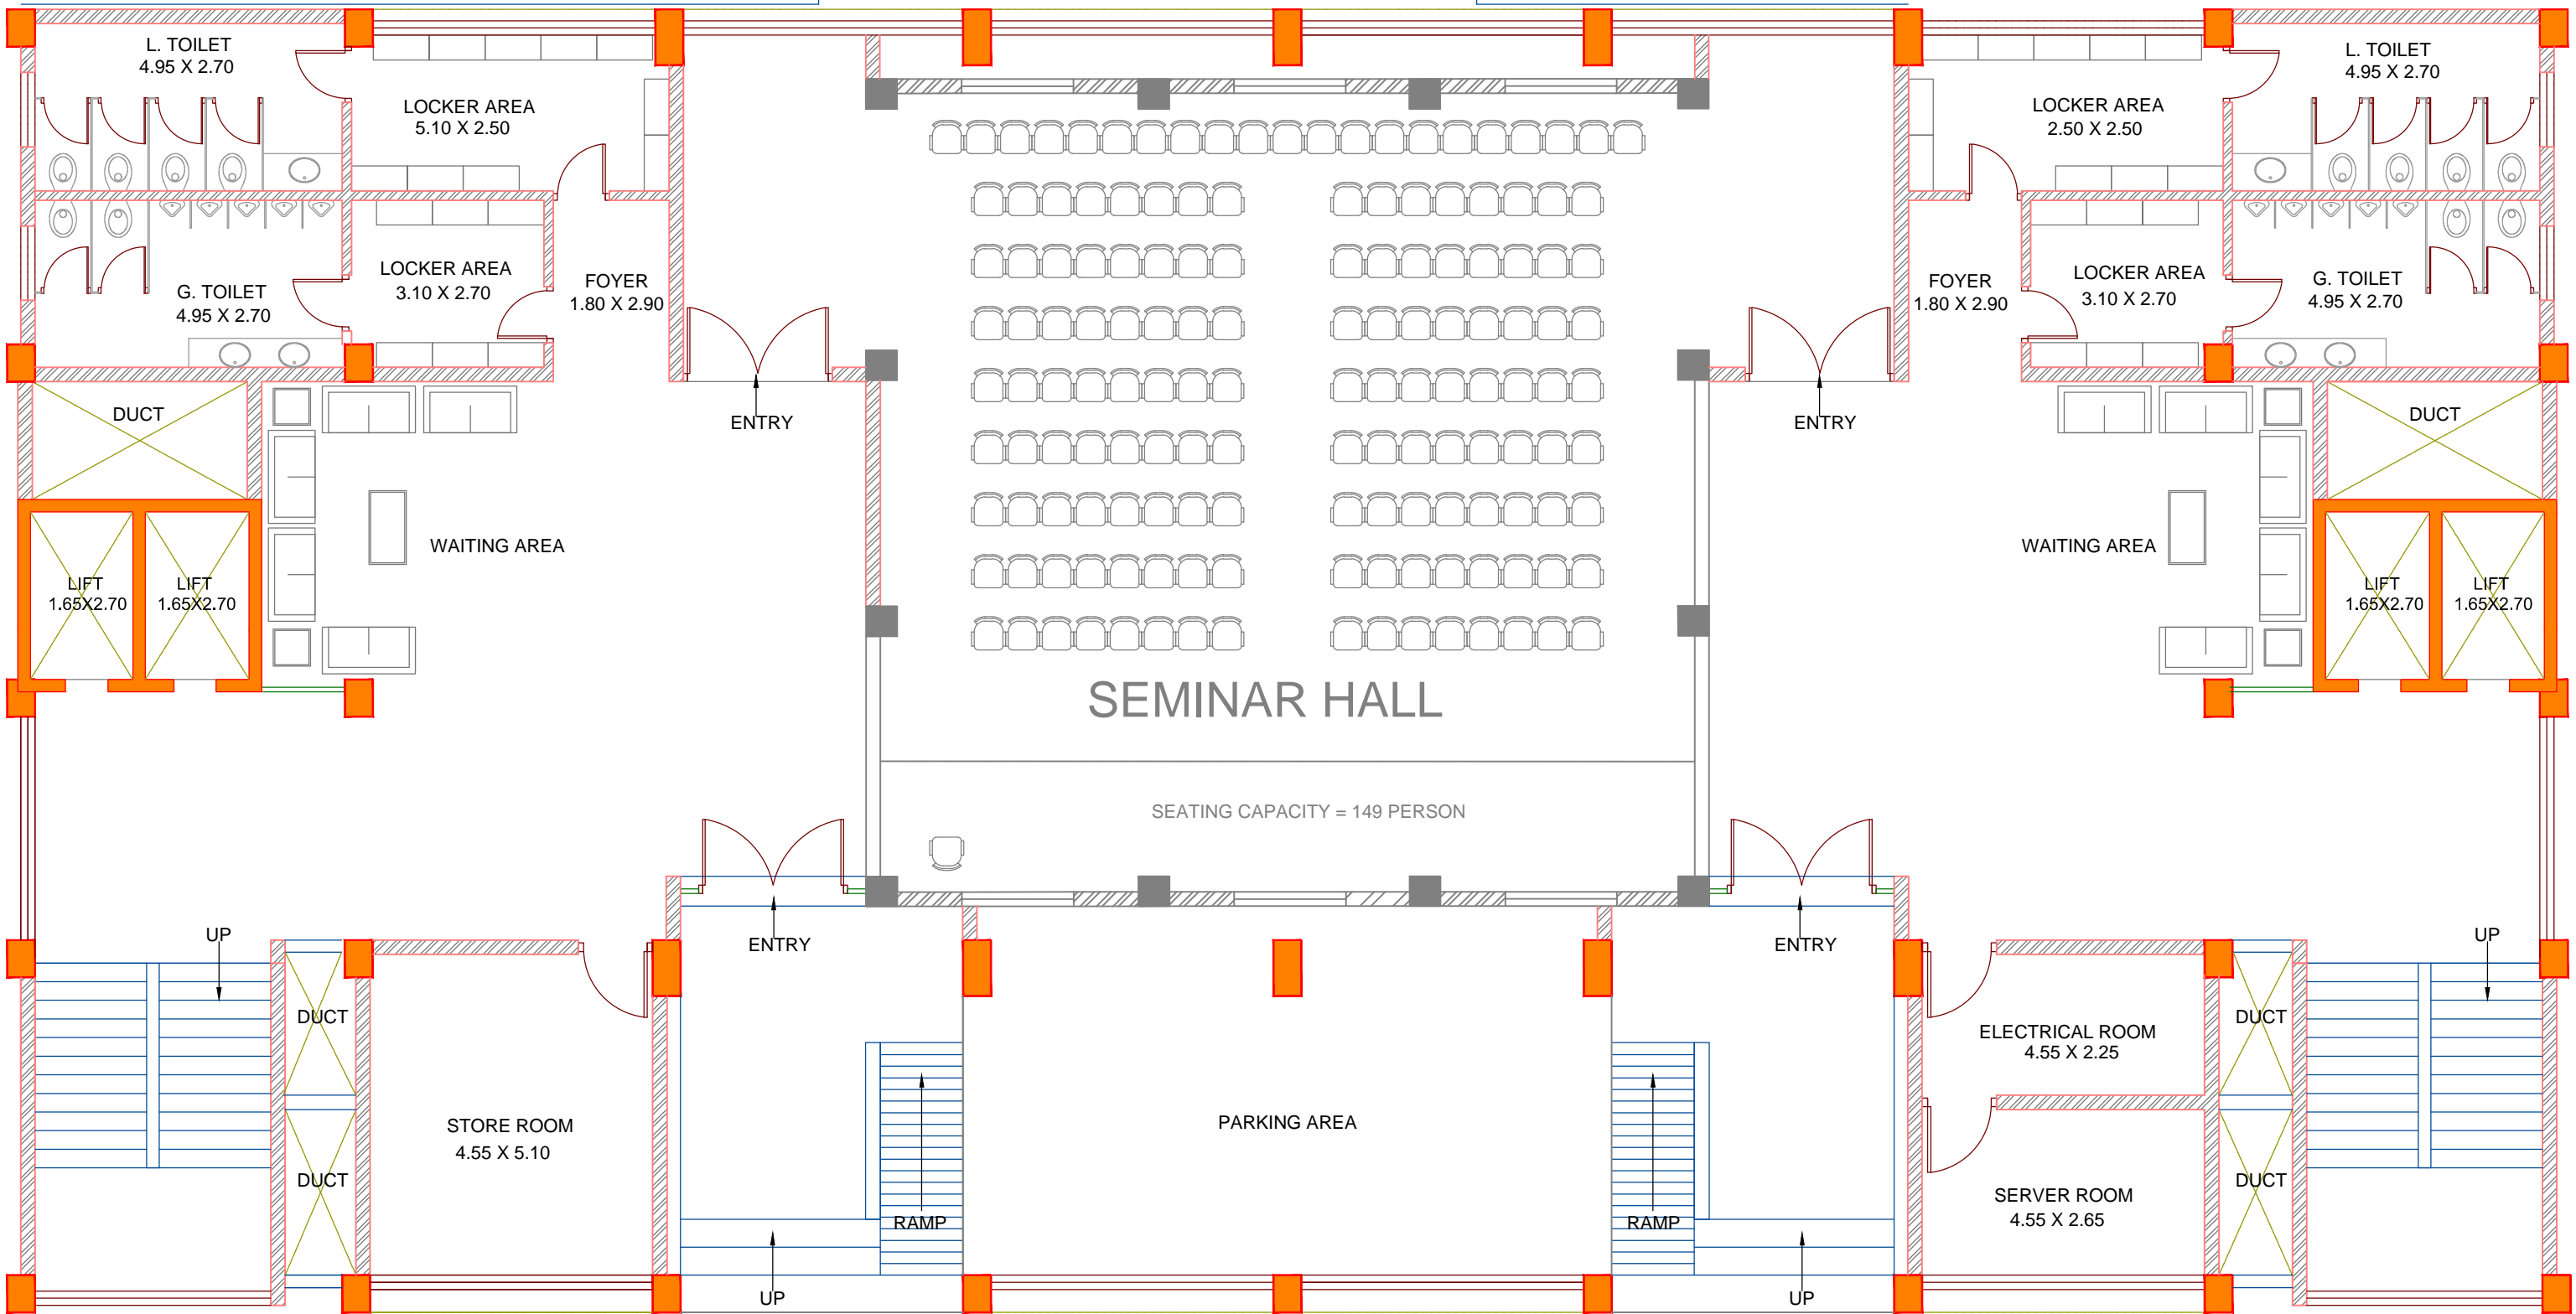

EACH DRAWING IS TO BE READ IN ACCORDANCE TO THE OVERALL DESIGN PROVIDED. IN CASE OF ANY CONTRADICTION FOUND, IT SHALL BE THE RESPONSIBILITY OF THE USER TO CLARIFY THE DRAWING AND DESIGN IN ANY MANNER.

AREA:-780.00 Sq.Mt.

1000

Research Zone
29.50 X 11.00

ISSUED ON 28-11-2018

R0	28-11-18	FOR APPROVAL			
SR NO.	DATE	REVISION	BY	DR	CH

SCALE NTS	DATE 28-11-2018	DRAWN BY ROHIT	CHECKED BY SD
--------------	--------------------	-------------------	------------------

auctors 406, "kaivanna" panchvati ahmedabad - 380006
www.auctorsindia.com
auctor@gmail.com
tele: 079 2640 1399 fax : 079 2656 9476

EXISTING GUJARAT LIBRARY

NOTE:-
AUCTIONS IS THE SOLE OWNER OF THE DRAWING AND DESIGN (AND ALL DERIVATIVE WORKS AND COMPILATIONS INCORPORATING THE DRAWING AND DESIGN) WHICH ARE SUBJECT TO INTELLECTUAL PROPERTY RIGHTS UNDER THE RELEVANT STATUTORY PROVISIONS OF INDIA. MODIFIED DRAWINGS ARE CONSIDERED DERIVATIVES OF THE ORIGINAL AND RECEIVE THE SAME PROTECTION EVEN IF THE DRAWING IS COMPLETELY REDRAWN. UNAUTHORIZED USE OR DUPLICATION OF THE DRAWINGS AND DESIGN IS VIOLATION OF LAW AND MAY RESULT IN PUNITIVE DAMAGES. STOP CONSTRUCTION OR SEIZURE OR DESTRUCTION OF ANY BUILDINGS CONSTRUCTED IN ACCORDANCE WITH THIS DRAWING AND DESIGN DOES NOT EXTEND TO OTHERS OR BEYOND THE ORIGINAL PURCHASER OF THIS DESIGN.

AUCTIONS SHALL NOT BE HELD RESPONSIBLE FOR THE DESIGNS AND ACTION INCORPORATED IN DESIGNS OR DRAWINGS THAT FALLS IN THE SCOPE OF ANY OF THE CO-CONSULTANTS MENTIONED IN THE DRAWING SCHEDULE. THE RELEASE OF THE DRAWING FOR ANY PURPOSE DOES NOT IMPLY CONFIRMATION OF IT TO ANY STATUTE. AUCTIONS SHALL NOT BE HELD LIABLE FOR ANY SUCH CONFIRMATION REQUIRED.

EACH DRAWING IS TO BE READ IN ACCORDANCE TO THE OVERALL DESIGN PROVIDED. IN CASE OF ANY CONTRADICTION FOUND, IT SHALL BE THE RESPONSIBILITY OF THE USER TO CLARIFY THE DRAWING AND DESIGN IN ANY MANNER.

GROUND FLOOR PLAN

AREA:-780.00 Sq.Mt.

FOR APPROVAL

ISSUED ON 28-11-2018

R0	28-11-18	FOR APPROVAL			
SR NO.	DATE	REVISION	BY	DR	CH

PROJECT TITLE :

GUJARAT UNIVERSITY
AT AHMEDABAD

CLIENT:
GUJARAT UNIVERSITY

PROJECT NAME :

LIBRARY BUILDING

DRAWING NAME:

SECOND FLOOR PLAN

PROJECT

AUC-GUJ-LIBRARY BULD.

SCALE

NTS

DATE

28-11-2018

DRAWN BY

ROHIT

CHECKED BY

SD

CONSULTANTS:-

auctors 406, "kaivanna" panchvati ahmedabad - 380006
www.auctorsindia.com
auctor@gmail.com
tele: 079 2640 1399 fax : 079 2656 9476



EXISTING GUJARAT LIBRARY

NOTE:-
AUCTIONS IS THE SOLE OWNER OF THE DRAWING AND DESIGN (AND ALL DERIVATIVE WORKS AND COMPILATIONS INCORPORATING THE DRAWING AND DESIGN) WHICH ARE SUBJECT TO INTELLECTUAL PROPERTY RIGHTS UNDER THE RELEVANT STATUTORY PROVISIONS OF INDIA. MODIFIED DRAWINGS ARE CONSIDERED DERIVATIVES OF THE ORIGINAL AND RECEIVE THE SAME PROTECTION EVEN IF THE DRAWING IS COMPLETELY REDRAWN. UNAUTHORIZED USE OR DUPLICATION OF THE DRAWINGS AND DESIGN IS A VIOLATION OF LAW AND MAY RESULT IN PUNITIVE DAMAGES. STOP CONSTRUCTION OR SEIZURE OR DESTRUCTION OF ANY BUILDINGS CONSTRUCTED IN ACCORDANCE WITH THIS DRAWING AND DESIGN DOES NOT EXTEND TO OTHERS OR BEYOND THE ORIGINAL PURCHASER OF THIS DESIGN.

AUCTIONS SHALL NOT BE HELD RESPONSIBLE FOR THE DESIGNS AND ACTIONS INCORPORATED IN DESIGNS OR DRAWINGS THAT FALLS IN THE SCOPE OF ANY OF THE CO-CONSULTANTS MENTIONED IN THE DRAWING SCHEDULE. THE RELEASE OF THE DRAWING FOR ANY PURPOSE DOES NOT IMPLY CONFIRMATION OF IT TO ANY STATUTE. AUCTIONS SHALL NOT BE HELD LIABLE FOR ANY SUCH CONFIRMATION REQUIRED.

EACH DRAWING IS TO BE READ IN ACCORDANCE TO THE OVERALL DESIGN PROVIDED. IN CASE OF ANY CONTRADICTION FOUND, IT SHALL BE THE RESPONSIBILITY OF THE USER TO CLARIFY THE DRAWING AND DESIGN IN ANY MANNER.

GROUND FLOOR PLAN

AREA:-780.00 Sq.Mt.

FOR APPROVAL

ISSUED ON 28-11-2018

R0	28-11-18	FOR APPROVAL							
SR NO.	DATE	REVISION	BY	DR	CH				

PROJECT TITLE :
GUJARAT UNIVERSITY
AT AHMEDABAD

CLIENT:
GUJARAT UNIVERSITY

PROJECT NAME :

LIBRARY BUILDING

DRAWING NAME:
THIRD FLOOR PLAN




PROJECT
AUC-GUJ-LIBRARY BULD. DRG. NO.
AR-04-R0

SCALE NTS	DATE 28-11-2018	DRAWN BY ROHIT	CHECKED BY SD
--------------	--------------------	-------------------	------------------


CONSULTANTS:-

auctors 406, "kaivanna" panchvati ahmedabad - 380006
www.auctorsindia.com
auctor@gmail.com
tele: 079 2640 1399 fax : 079 2656 9476

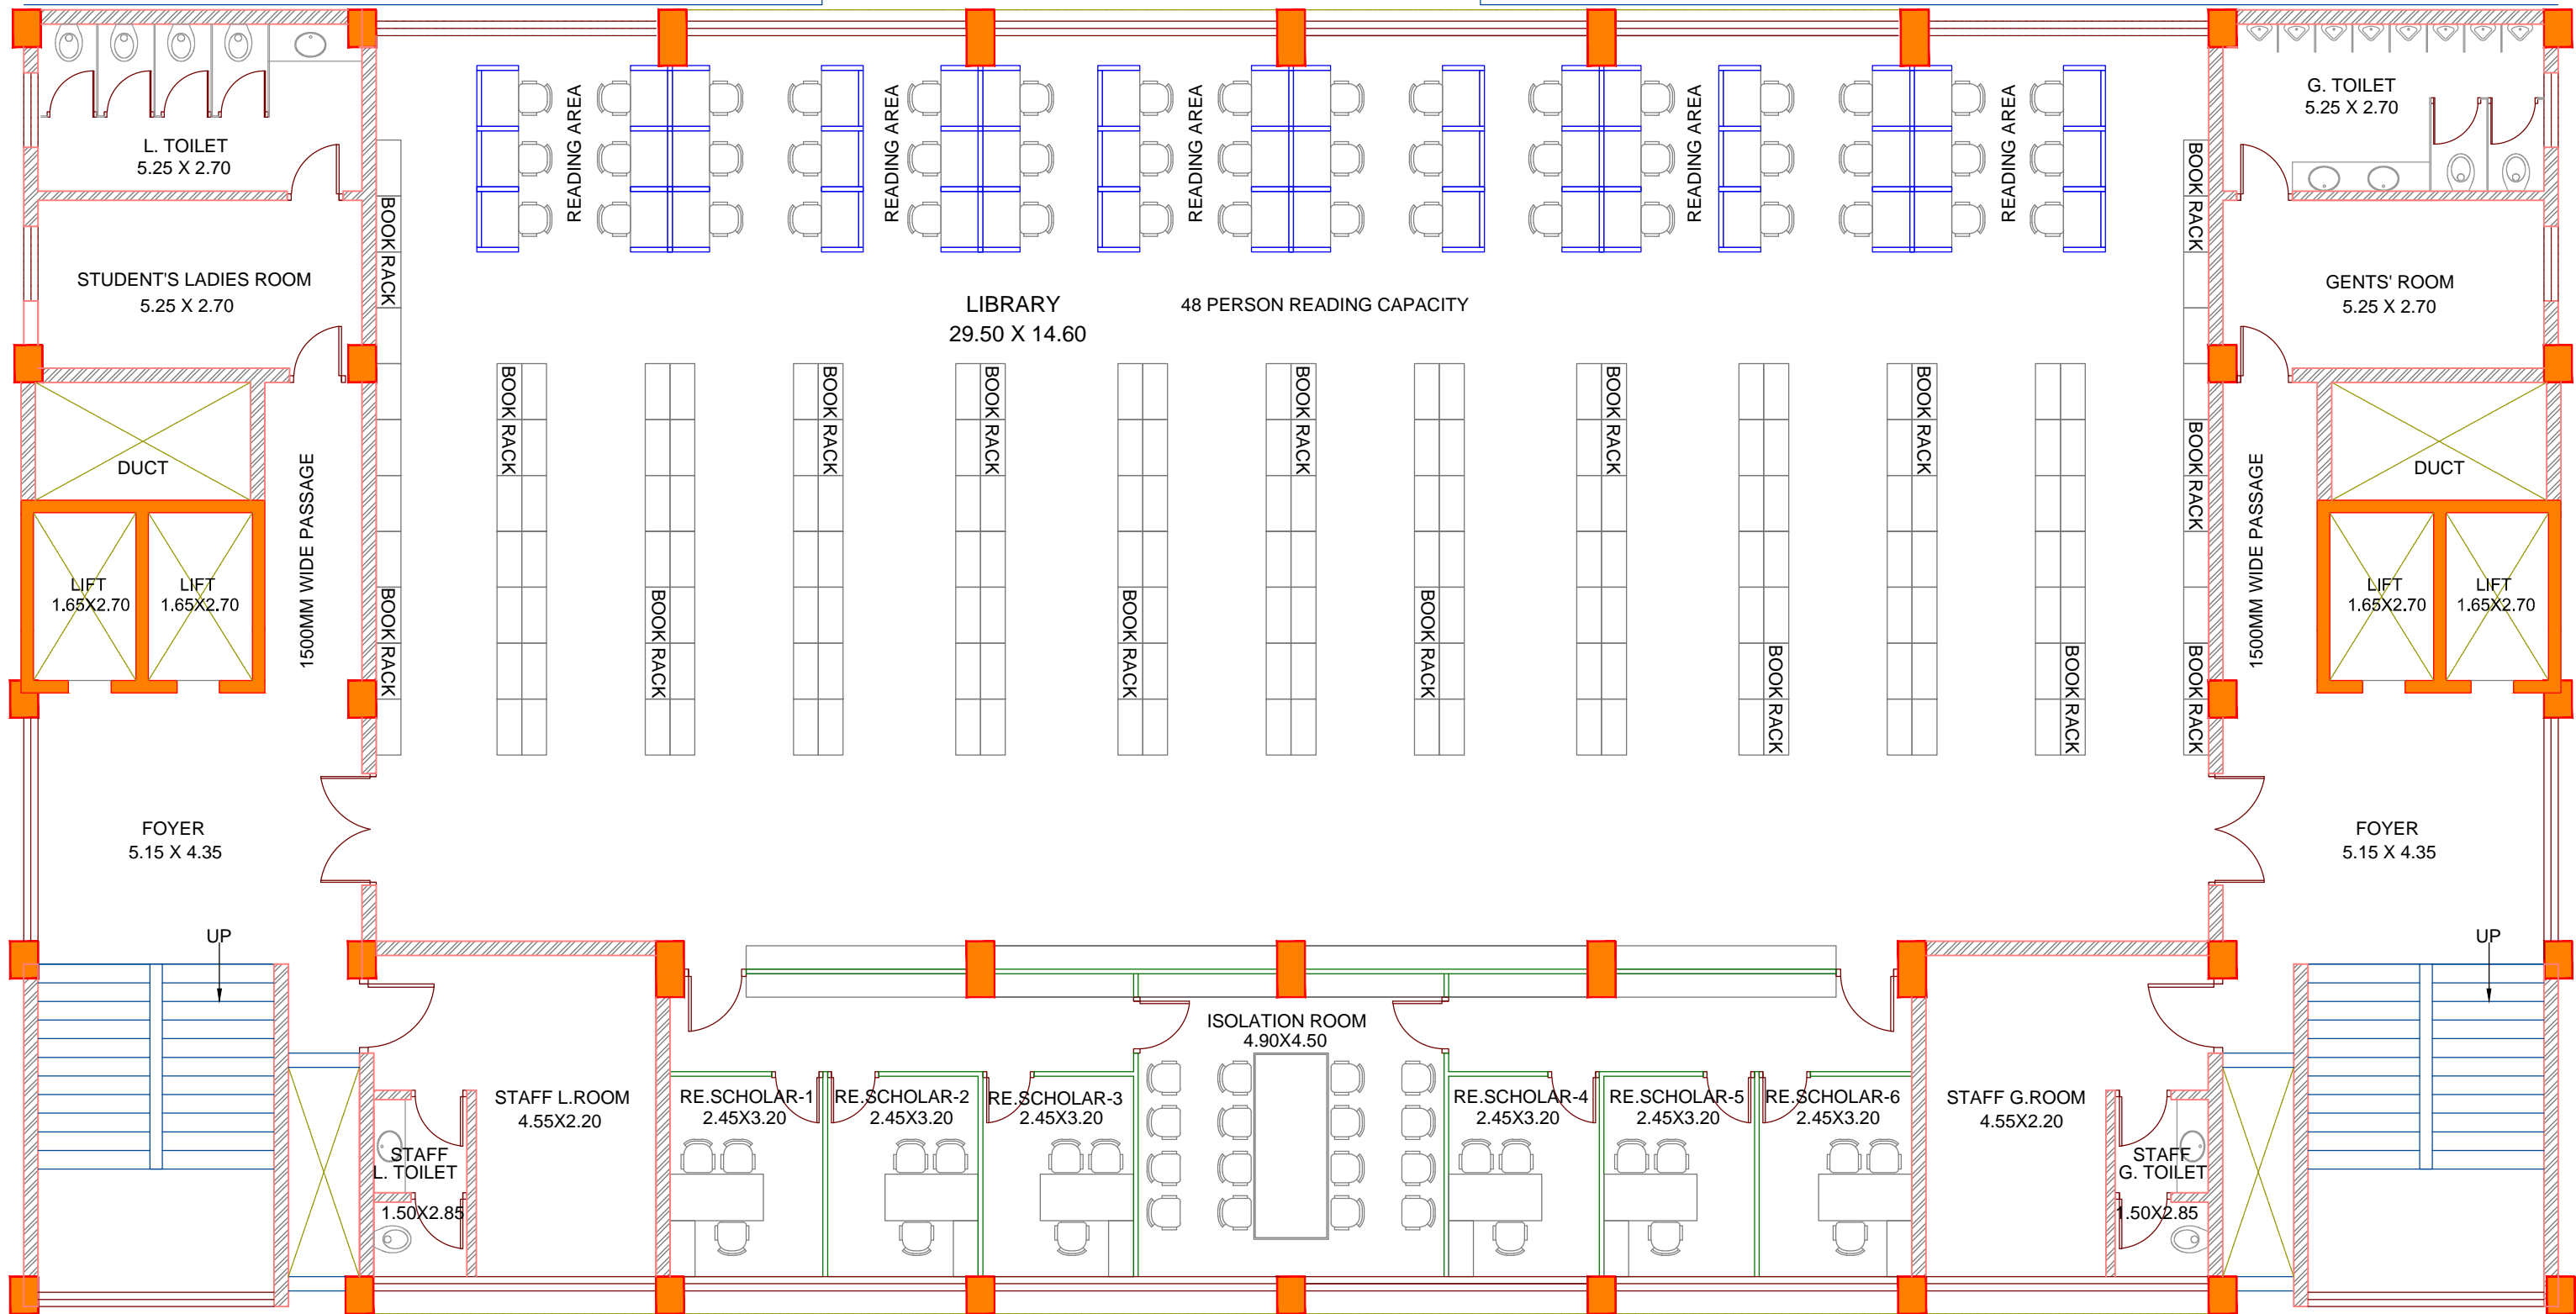

EACH DRAWING IS TO BE READ IN ACCORDANCE TO THE OVERALL DESIGN PROVIDED. IN CASE OF ANY CONTRADICTION FOUND, IT SHALL BE THE RESPONSIBILITY OF THE USER TO CLARIFY THE DRAWING AND DESIGN IN ANY MANNER.

AREA:-780.00 Sq.Mt.

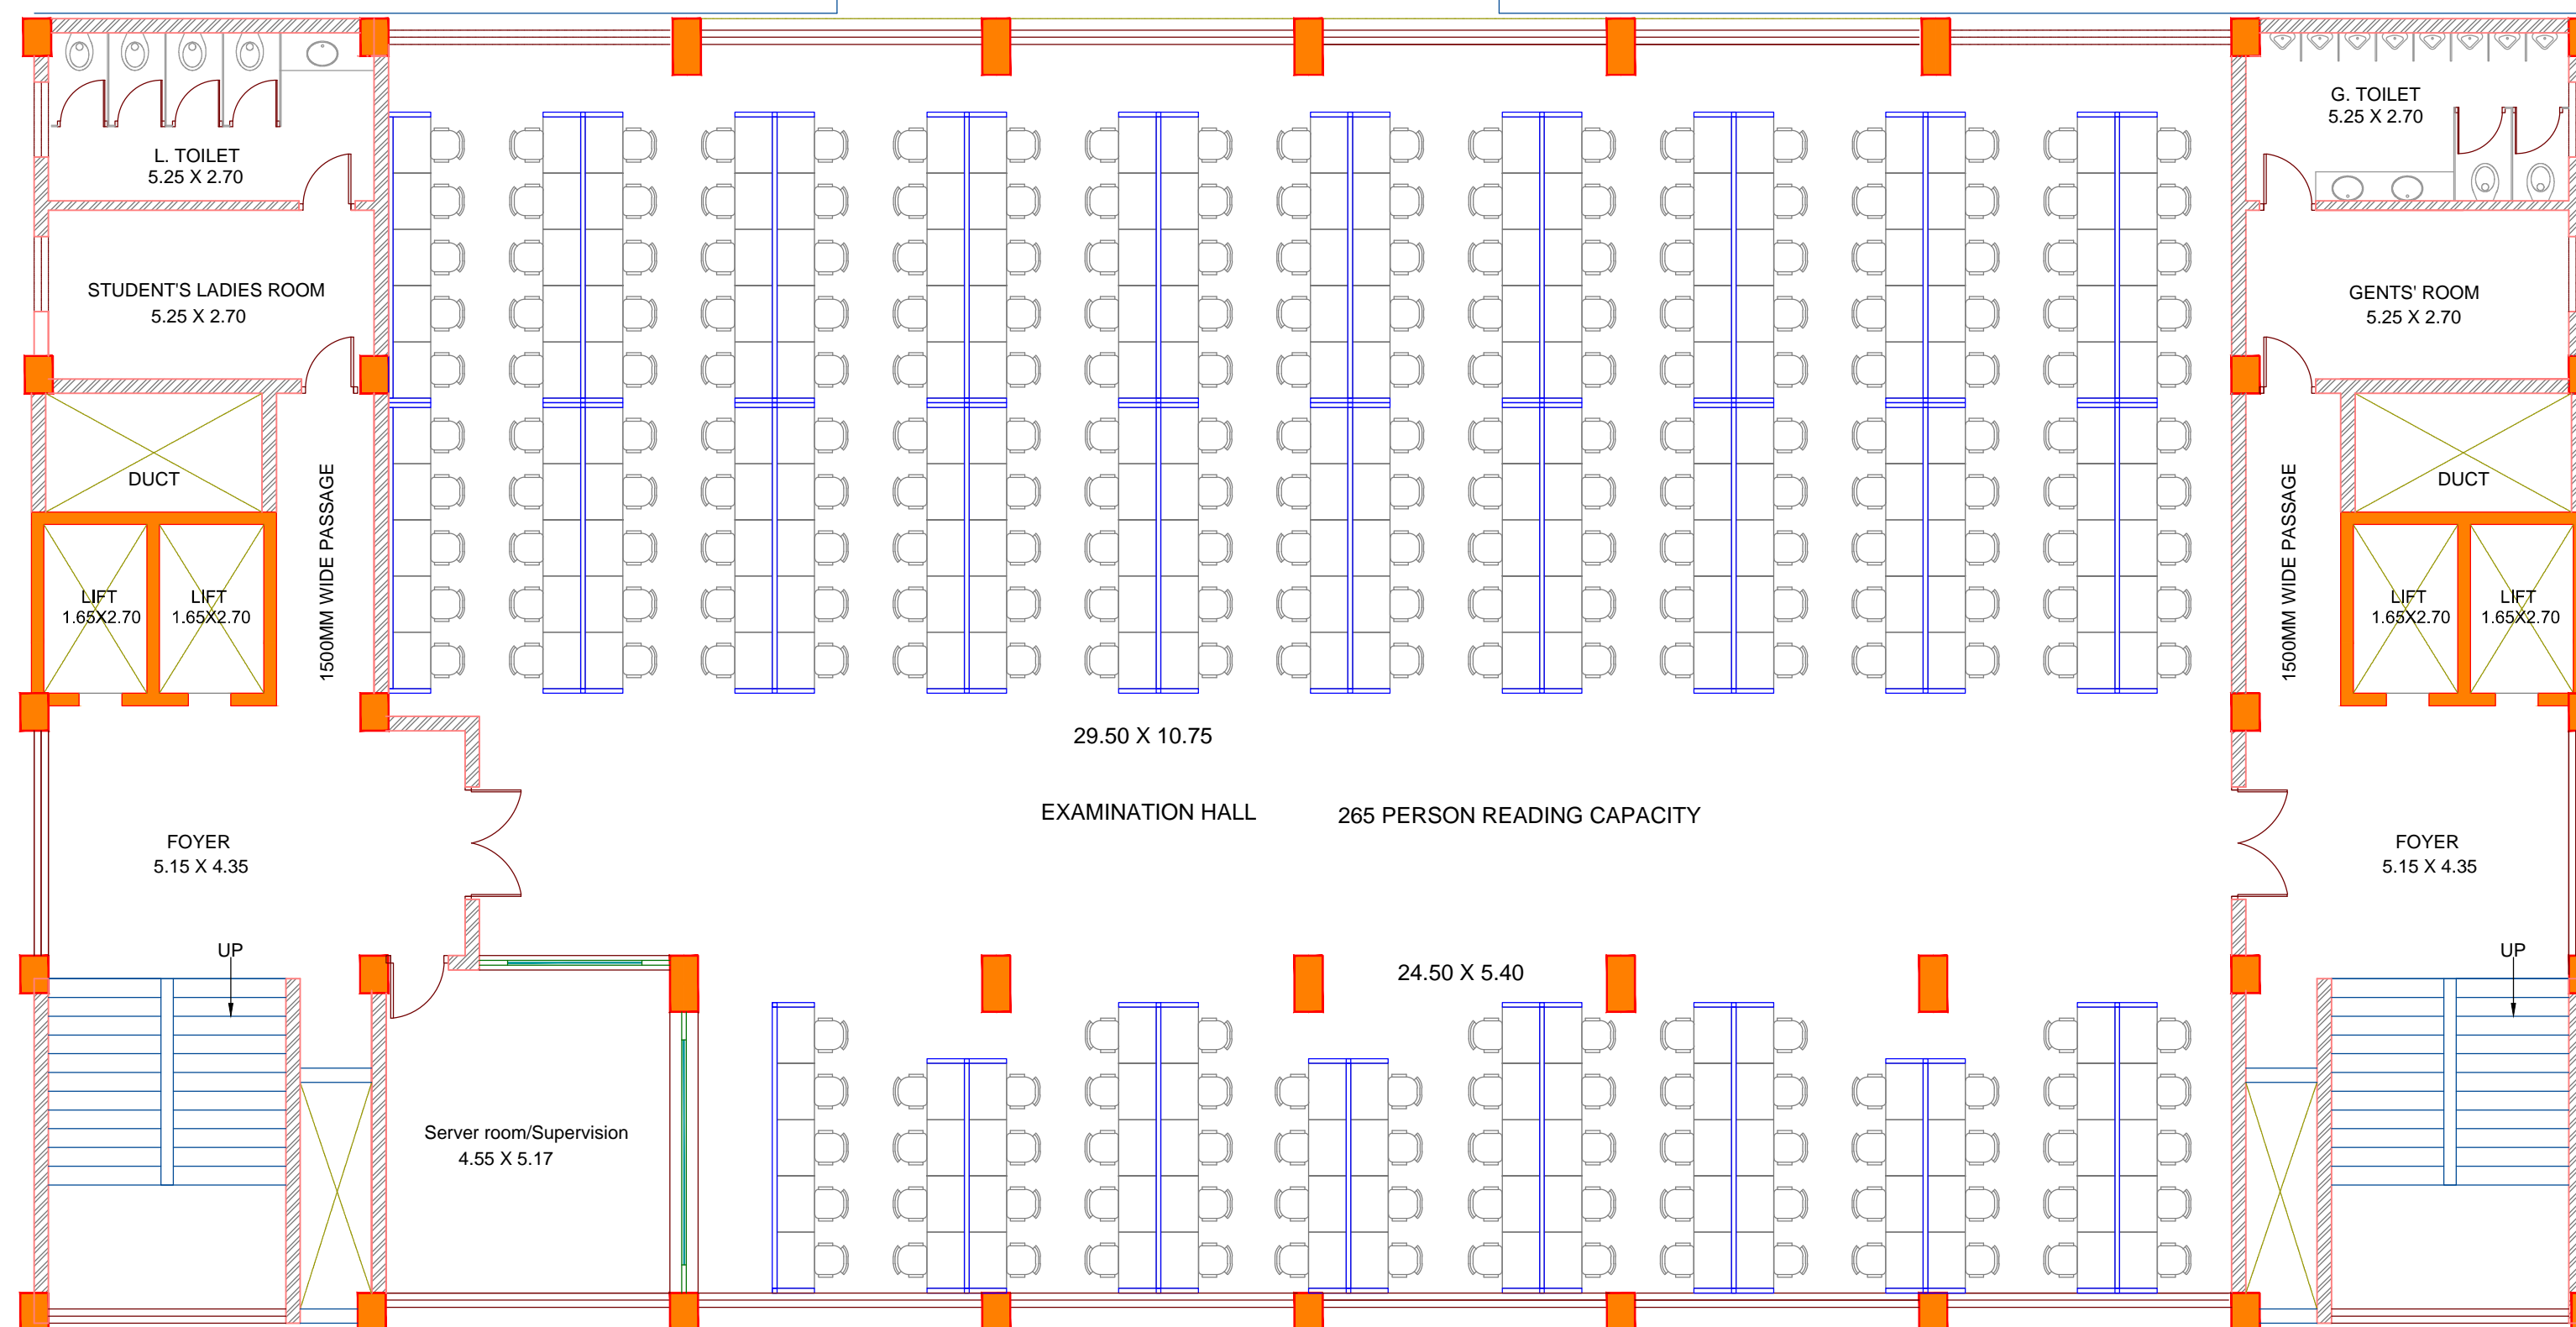

ISSUED ON 28-11-2018

R0	28-11-18	FOR APPROVAL			
SR NO.	DATE	REVISION	BY	DR	CH

LIBRARY BUILDING



SCALE NTS	DATE 28-11-2018	DRAWN BY ROHIT	CHECKED BY SD
--------------	--------------------	-------------------	------------------

auctors 406, "kaivanna" panchvati ahmedabad - 380006
www.auctorsindia.com
auctor@gmail.com
tele: 079 2640 1399 fax : 079 2656 9476