



BAHURATNA VASUNDHARA
PHASE II TENDER DRAWINGS



APICES STUDIO PVT. LTD.
203,204,205, LODHA SUPREMUS,
ROAD NO.22, WAGALE ESTATE,
THANE WEST - 400604
TEL: +91 22 25870701/702/703/704

**BAHURATNA VASUNDHARA - TENDER 2 DRAWING LIST
(AKHAND BHARAT INSTALLATION & STOTRA INSTALLATION)**

DWG. NO.	DRAWING TITLE	PURPOSE	REVISION
			R0
APS-BV-A-101	SETOUT PLAN	TENDER 2	14/6/2025
APS-BV-A-102	MINIATURES - 12 JOTIRLING	TENDER 2	14/6/2025
APS-BV-A-103	MINIATURES - 12 JOTIRLING & CHAARDHAM	TENDER 2	14/6/2025
APS-BV-A-104	SWD LAYOUT WITH DETAIL	TENDER 2	14/6/2025
APS-BV-A-105	EKATMATA STOTRA INSTALLATION DETAIL	TENDER 2	14/6/2025
APS-BV-A-106	WATER BODY SECTIONS	TENDER 2	14/6/2025
APS-BV-A-107	RAILING DETAIL	TENDER 2	14/6/2025
APS-BV-A-108	PROJECTION MAPPING DETAILS	TENDER 2	14/6/2025
APS-BV-A-109	PERGOLA	TENDER 2	14/6/2025
APS-BV-A-110	LOCAL HAAT + SEATING	TENDER 2	14/6/2025
APS-BV-A-111	GARBAGE CANS AND DRINKING WATER LOCATION LAYOUT	TENDER 2	14/6/2025
APS-BV-A-112	INFORMATION BOARDS AND TAGS DRAWING	TENDER 2	14/6/2025
APS-BV-A-113	LANDSCAPE DETAILS	TENDER 2	14/6/2025

GENERAL NOTES:
ALL DIMENSIONS SHOWN ARE IN MILLIMETERS
ALL SURFACE LEVELS ARE SHOWN IN METERS
THIS DRAWING SHALL NOT BE SCALED.
WRITTEN DIMENSIONS SHALL BE FOLLOWED.

DISCREPANCIES BETWEEN SITE CONDITION AND DATA SHOWN ON DRAWING SHALL BE BROUGHT TO THE NOTICE OF THE ARCHITECT PRIOR TO CONSTRUCTION WORKS.

DRAWING NOTES:
1. THE INFORMATION ON THIS DRAWING SUPERCEDES INFORMATION IN OTHER DRAWINGS.
2. ALL THE EXISTING TREES NEED TO BE RETAIN AND TRIMMED.

KEY PLAN :


REV NO.	REVISION DETAILS	DATE

REVISION NOTES

CONSULTANTS:

STRUCTURAL CONSULTANT :  Associated Structural Engineers LLP.
007, Opal Square, Opp. Palladi Devi Lake, Barve Rd. Wagale Estate, Thane (w) - 400 604.
Phone : +91-22-20812084/85, 8076072223
Email : info@asc.org.in Website: www.asc.org.in


MEP CONSULTANT : M/s. Specialised Mep Engineering Consultants.
Thane - West
Email : specialisedmepconsultants@gmail.com

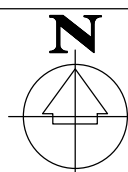SCALE: 1:100	DRAWN BY PRERANA	
PAPER A1	CHECKED BY KALYANI	
DATE 02-08-2025	DRAWING TYPE : PHASE II TENDER DRAWING	
DRAWING NAME:	SETOUT PLAN - AKHAND BHARAT	
REVISION NUMBER:	R0	
PROJECT NAME:	BAHURATNA VASUNDHARA - GUJARAT UNIVERSITY	
PROJECT NUMBER:	24016	
ARCHITECT:	APICES STUDIO PVT. LTD.	
CLIENT NAME:	GUJARAT UNIVERSITY	

PROJECT ARCHITECTS



APICES STUDIO PVT. LTD.
203,204,205,LODHA SUPREMUS,
ROAD NO.22,WAGALE ESTATE,
THANE WEST - 400604
TEL: +91 22 25870701/702/703/704

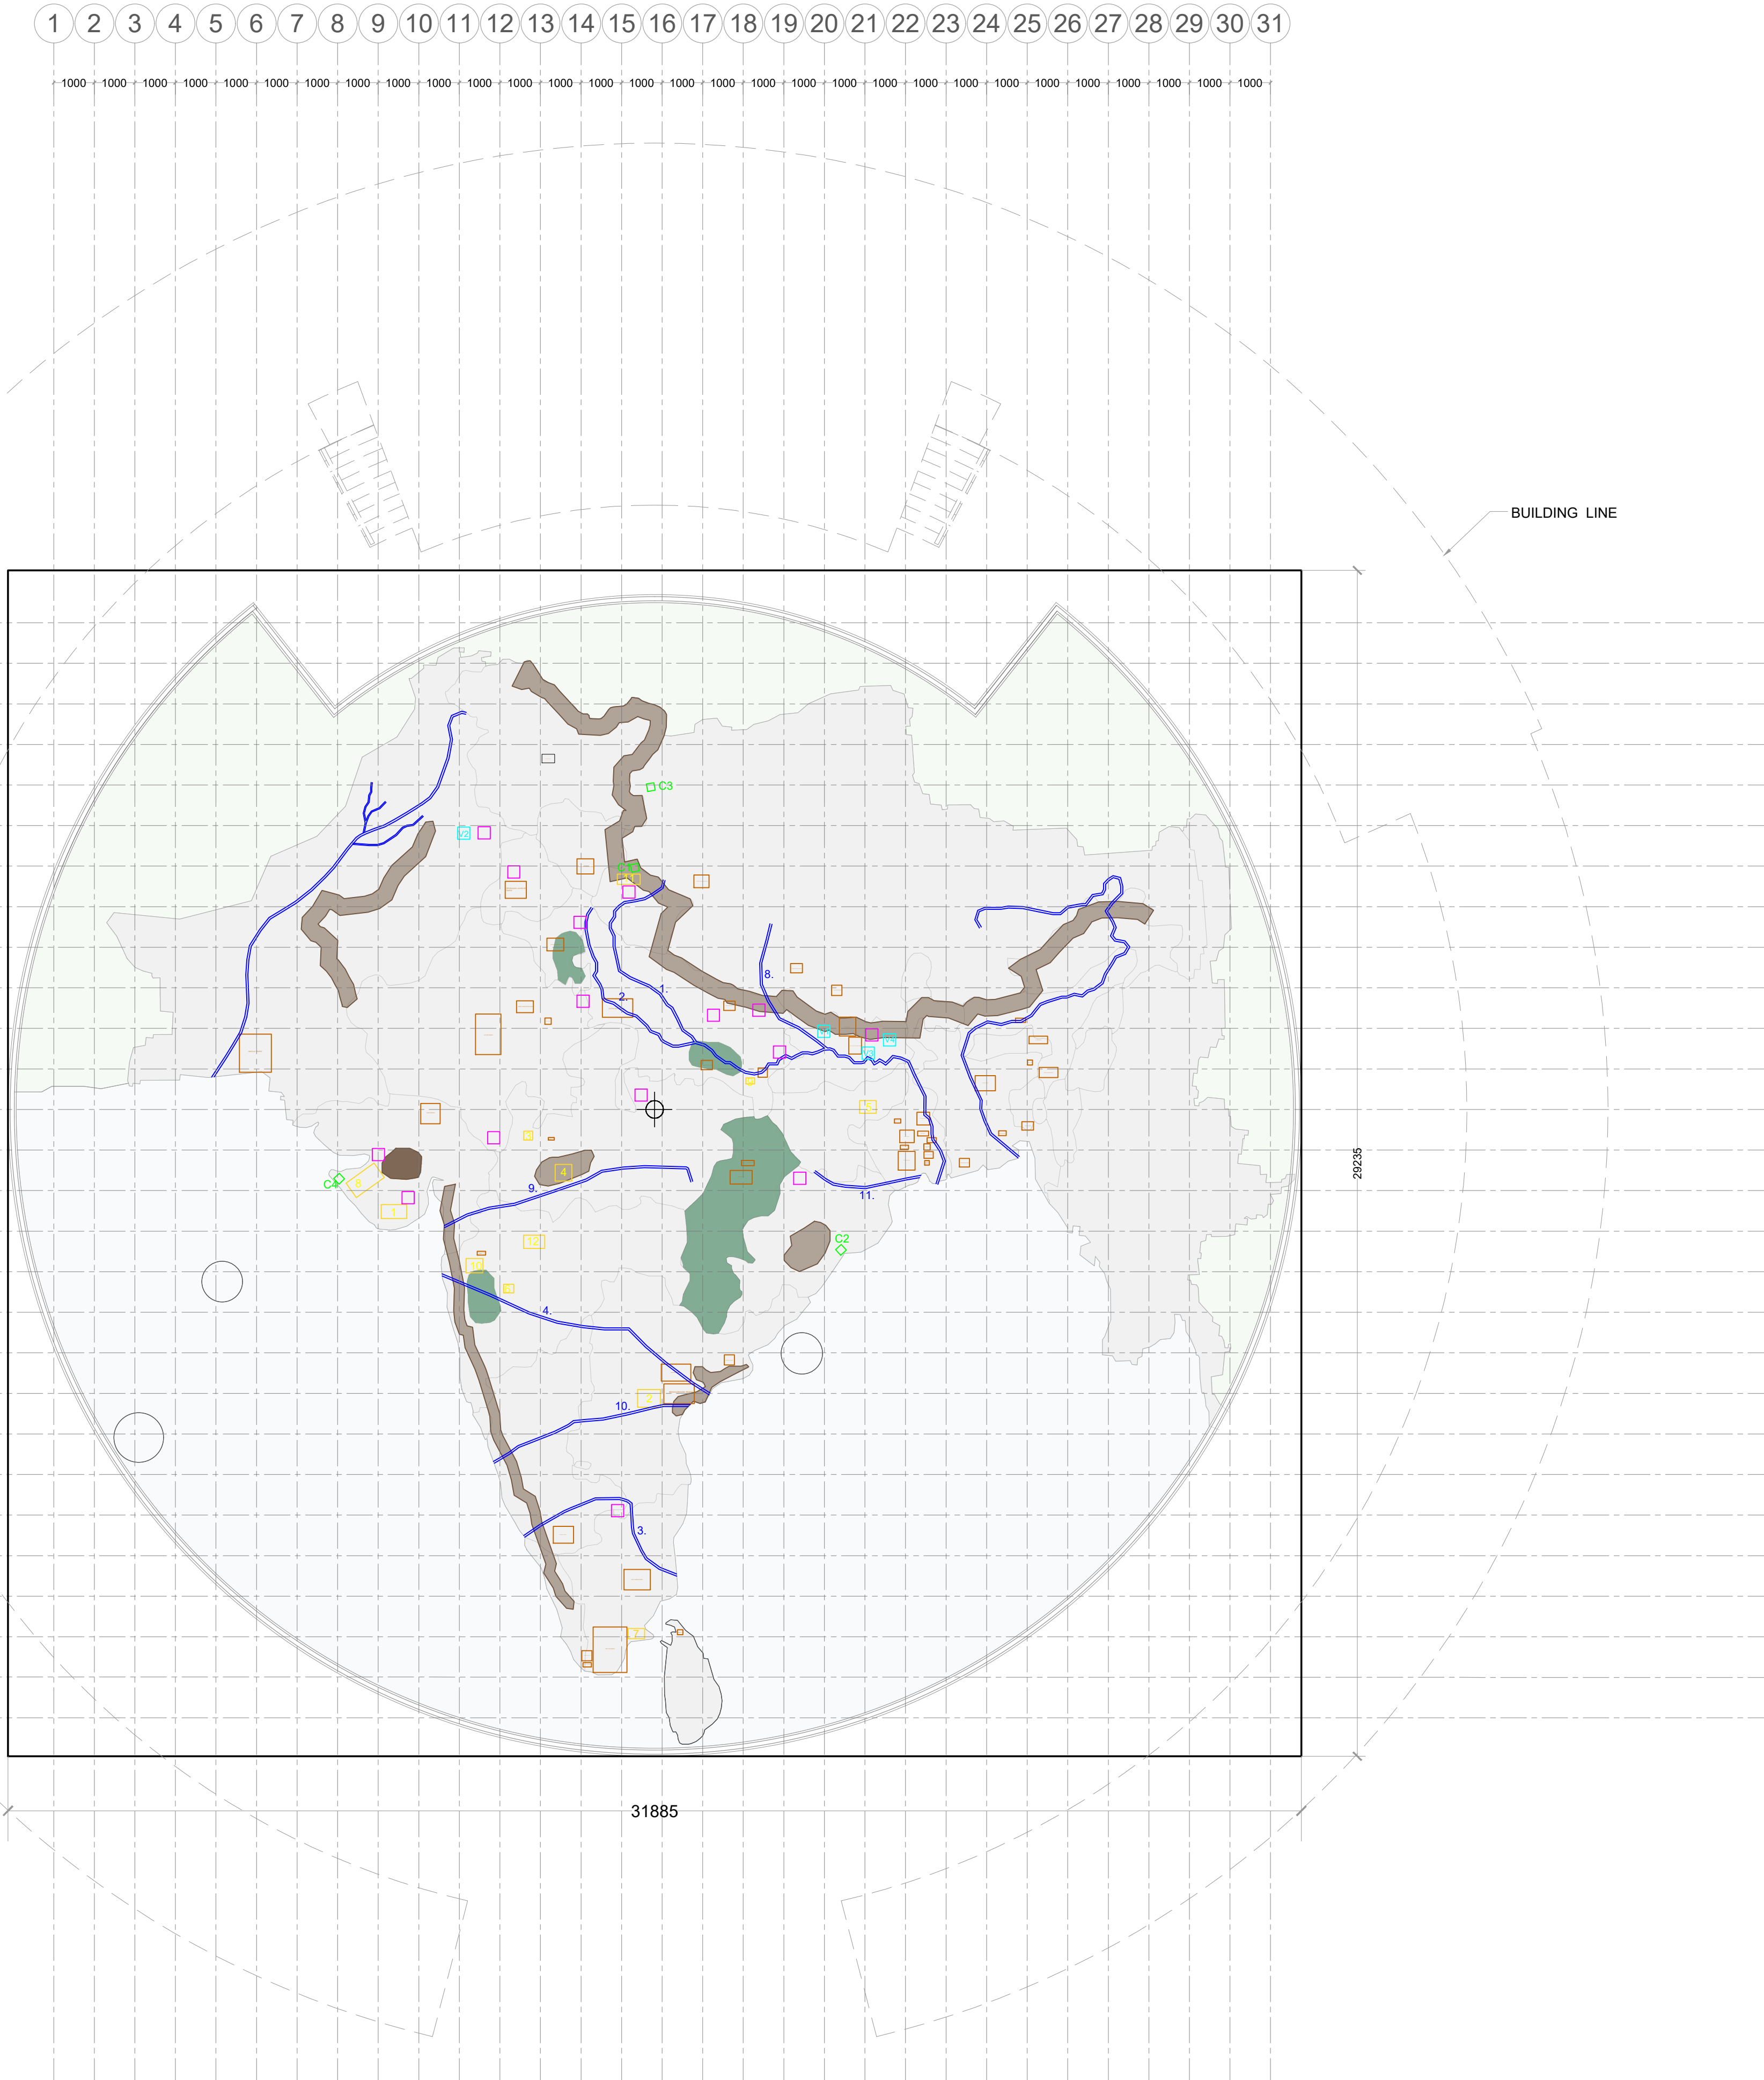

- PARVAT
1. MAHENDRA
2. MALAYGIRI
3. SAHYADRI
4. HIMALAYA
5. RAIVATAK (GIRNAR)
6. VIDYANCHAL
7. ARAVALI

- RIVERS
1. GANGA
2. YAMUNA
3. KAVERI
4. GODAVARI
5. SARASWATI
6. BRAHMAPUTRA
7. SINDHU
8. GANDAK (NARAYANI)
9. REVA
10. KRISHNA
11. MAHANADI

- 12 JYOTIRLINGA
1. SOMNATH
2. MALLIKARJUNA
3. MAHAKALESHWAR
4. OMKARESHWAR
5. VAIDYANATH
6. BHIMASHANKAR
7. RAMESHWARAM
8. NAGESHWAR
9. VISHWANATH
10. TRIMBAKESHWAR
11. KEDARNATH
12. GRINESHWAR

- 51 SHAKTIPPETHA

- 4 DHAM
1. BADRINATH
2. JAGANNATH PURI
3. RAMESHWARAM
4. DWARKA


- MOKSHADAYANI NAGARI
1. VARANASI
2. AYODHYA
3. MATHURA
4. DWARKA
5. AVANTIKA
6. PURI
7. TAKSHASHILA
8. GAYA
9. PRAYAG
10. PATLIPUTRA
11. VIJAYNAGAR
12. INDRAPRASTA
13. SOMNATH
14. AMRITSAR

- VISHWAVIDYALAYA
1. NALANDA
2. TAKSHASHILA
3. VIKRASSHILA
4. ODANTAPURI


- ARANYA
1. DANDAKA ARANYA
2. NAIMISHA ARANYA
3. PANCHAVATI
4. KAMYAKA FOREST



REFERENCE IMAGE

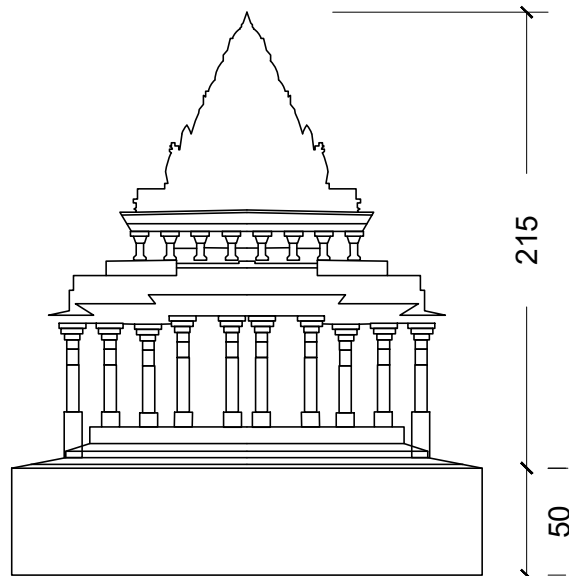

ELEVATION

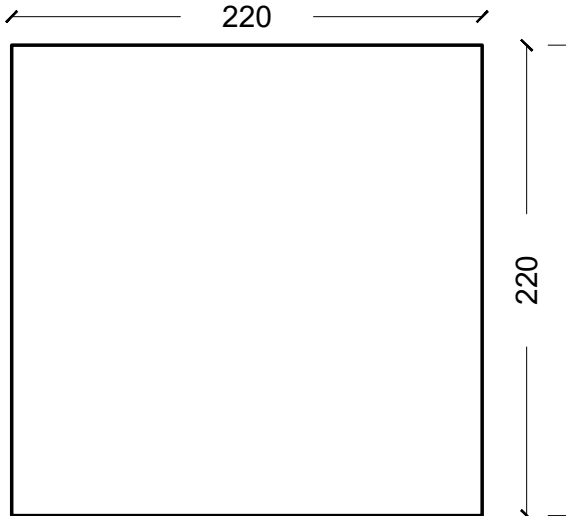


BASE PLAN (1:5)


MAHAKALESHWAR JYOTIRLINGA MANDIR
TOTAL HEIGHT - 265 MM



REFERENCE IMAGE

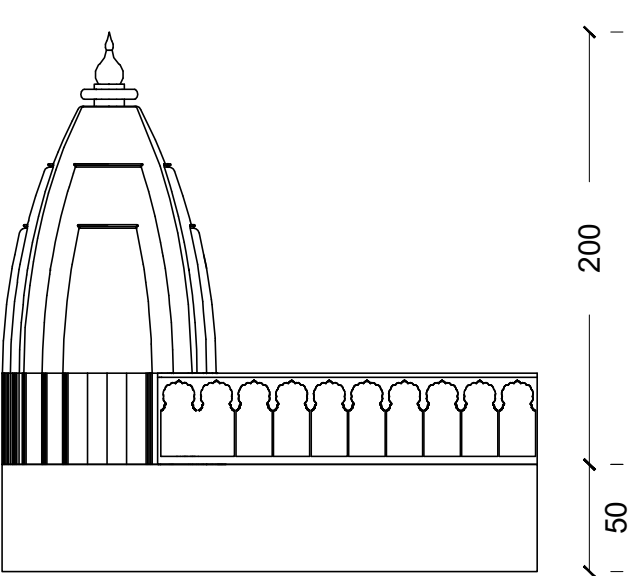

ELEVATION

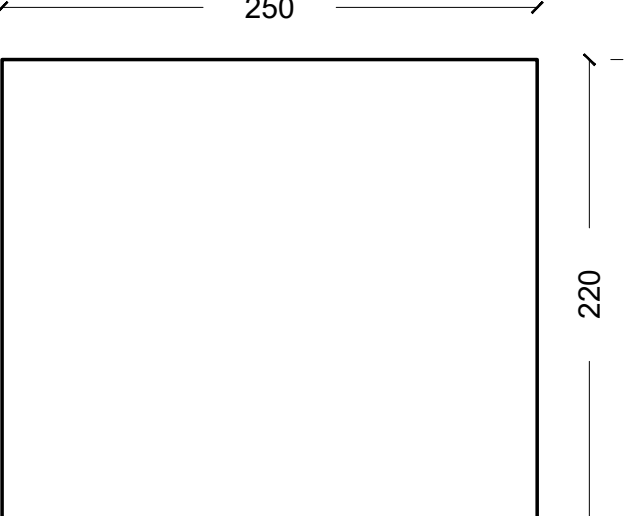


BASE PLAN (1:5)


BHIMASHANKAR JYOTIRLINGA MANDIR
TOTAL HEIGHT - 250 MM



REFERENCE IMAGE

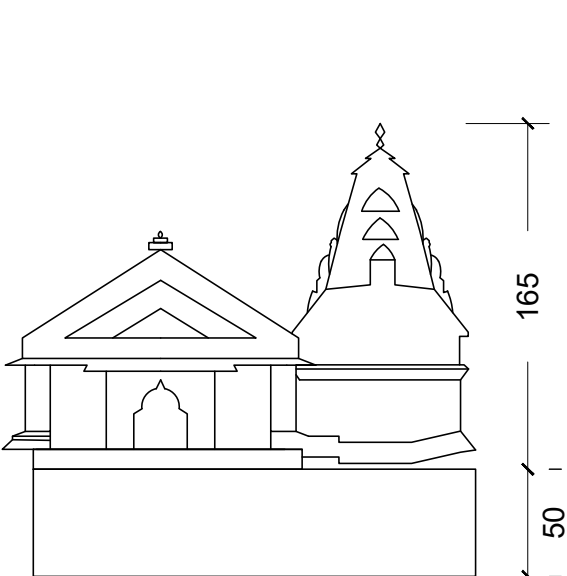

ELEVATION

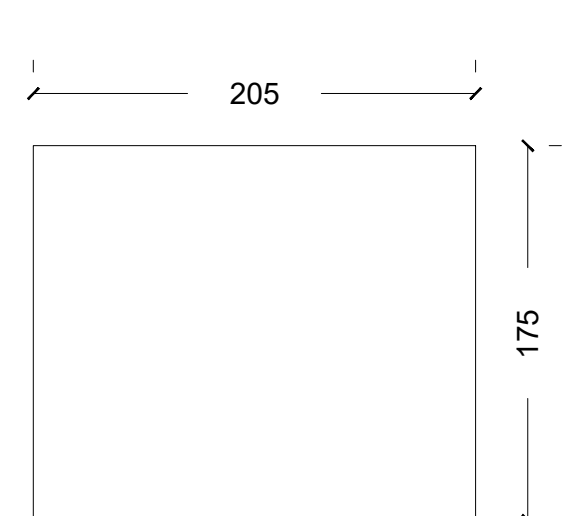


BASE PLAN (1:5)


TRIMBAKESHWAR JYOTIRLINGA MANDIR
TOTAL HEIGHT- 215MM



REFERENCE IMAGE

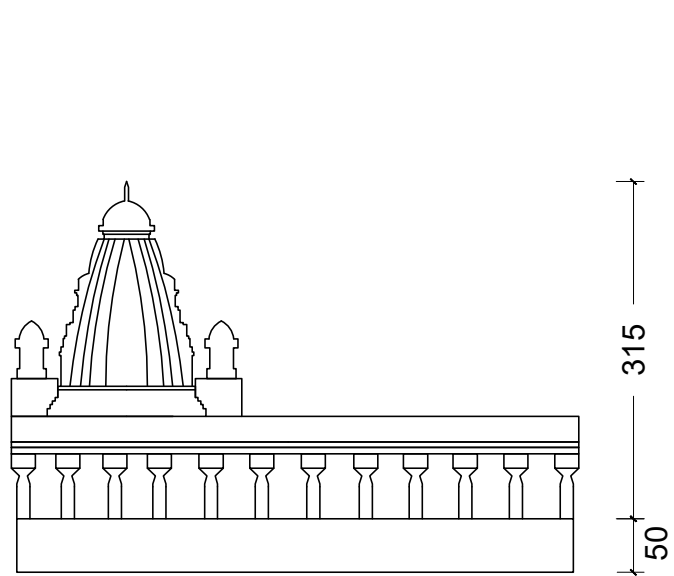


ELEVATION

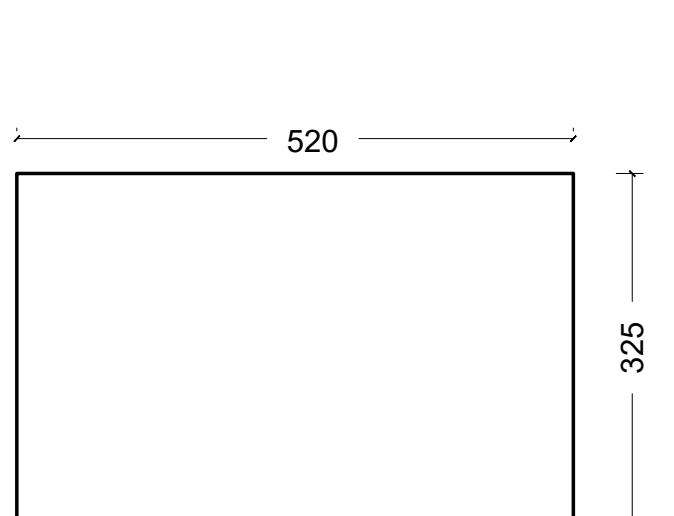


BASE PLAN(1:10)

GRISHNESHWAR JYOTIRLINGA MANDIR
TOTAL HEIGHT - 365 MM

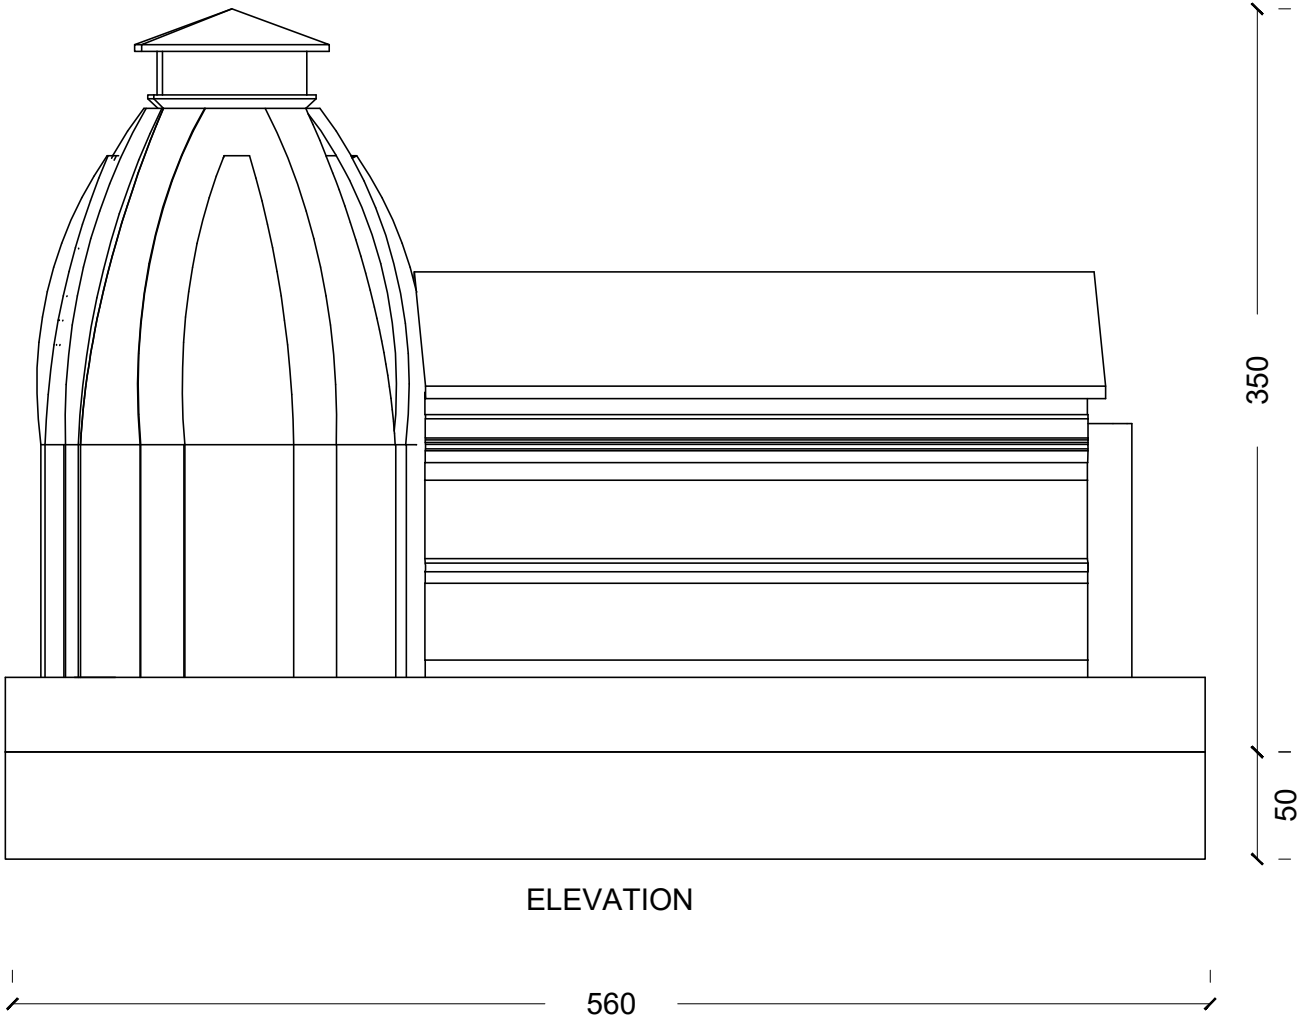

ELEVATION

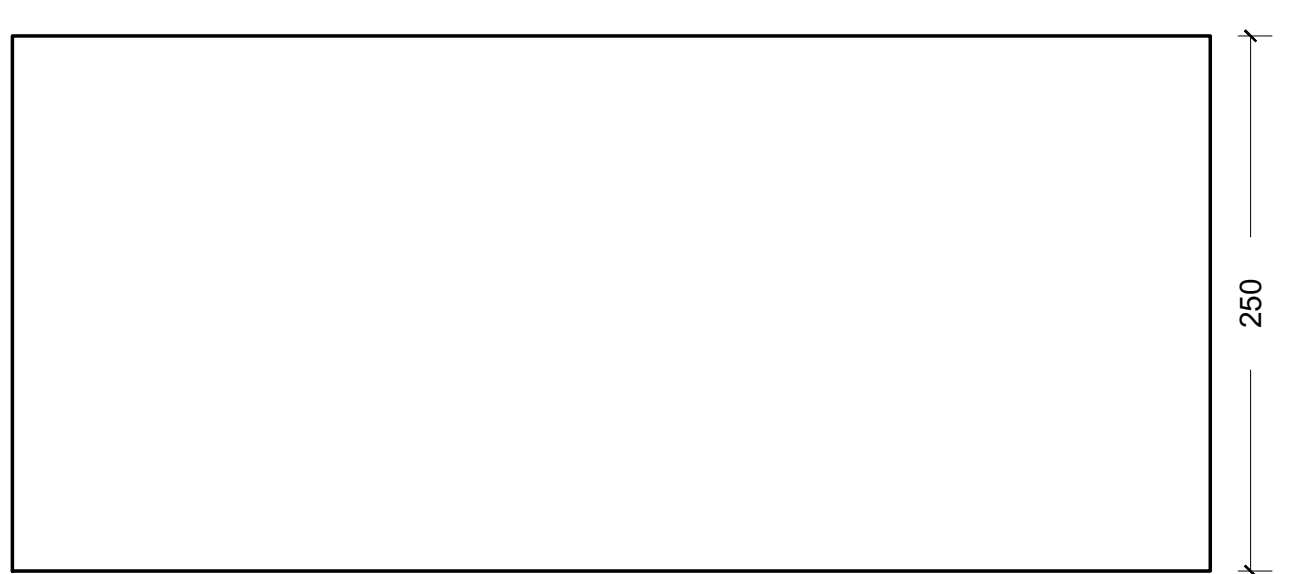


BASE PLAN (1:5)


KEDARNATH JYOTIRLINGA MANDIR: MINIATURE
PROTOTYPE MODEL FOR SHAKTIPEETHA
TOTAL HEIGHT - 400 MM



REFERENCE IMAGE

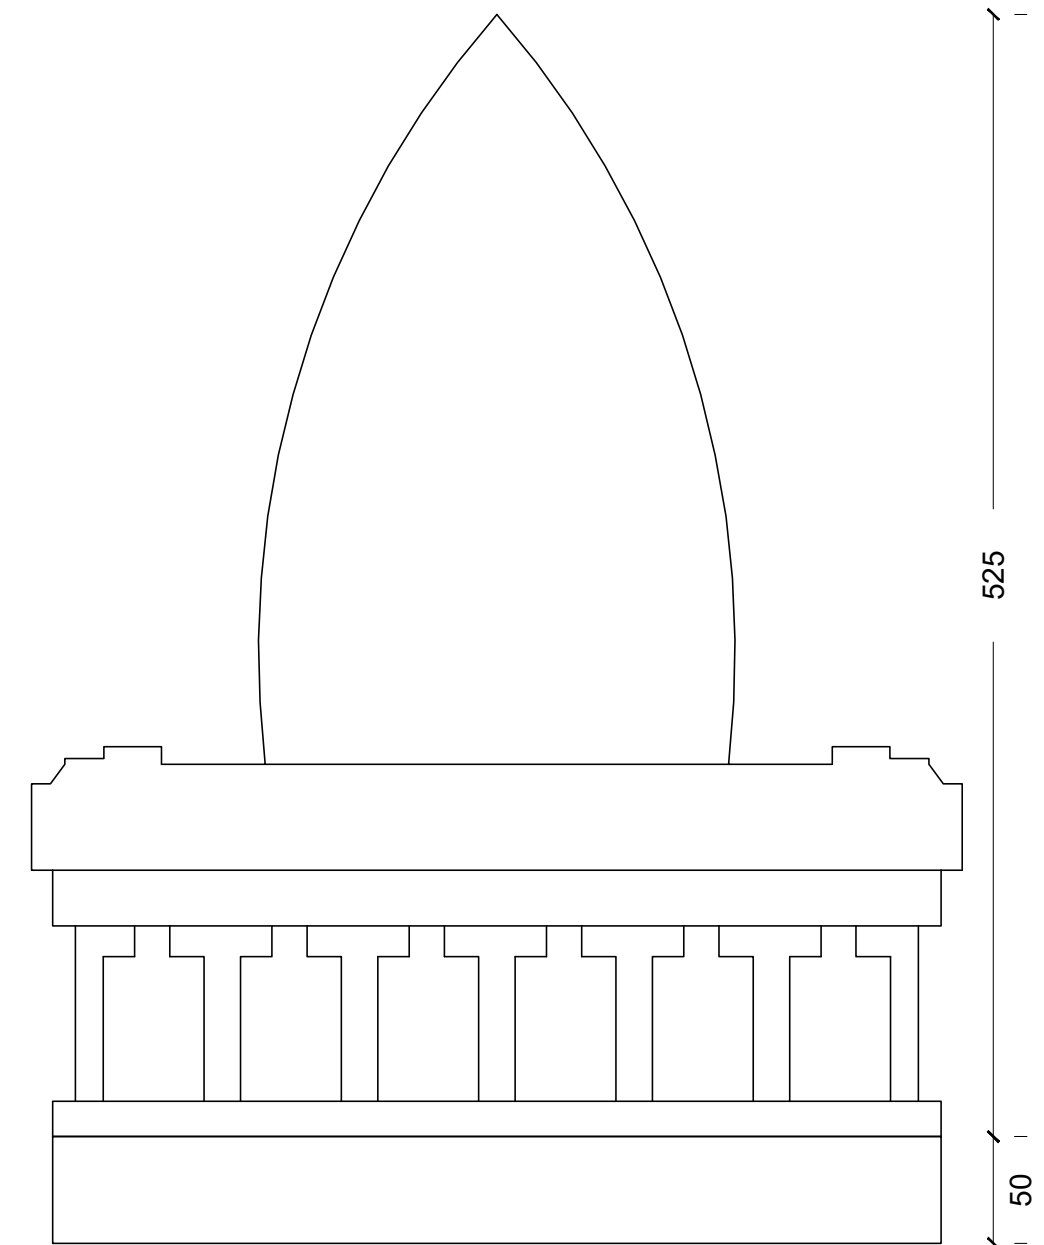

ELEVATION

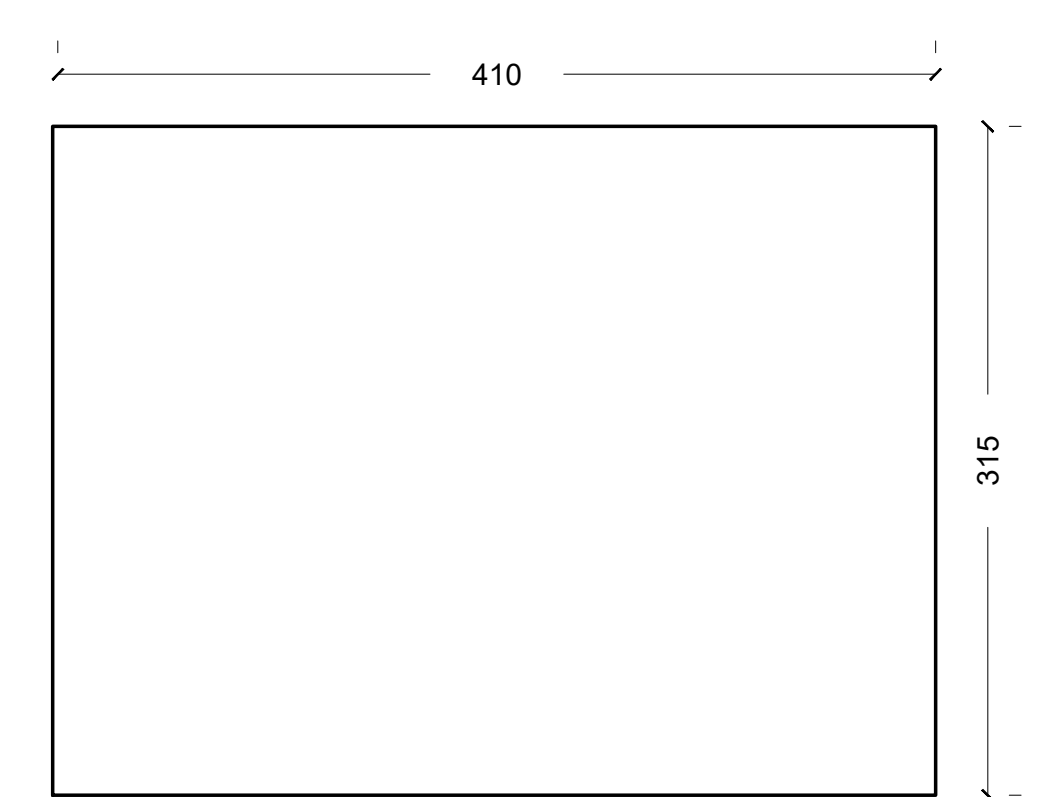

BASE PLAN (1:5)


VAIDYANATH JYOTIRLINGA TEMPLE
TOTAL HEIGHT - 575 MM




REFERENCE IMAGE



REFERENCE IMAGE

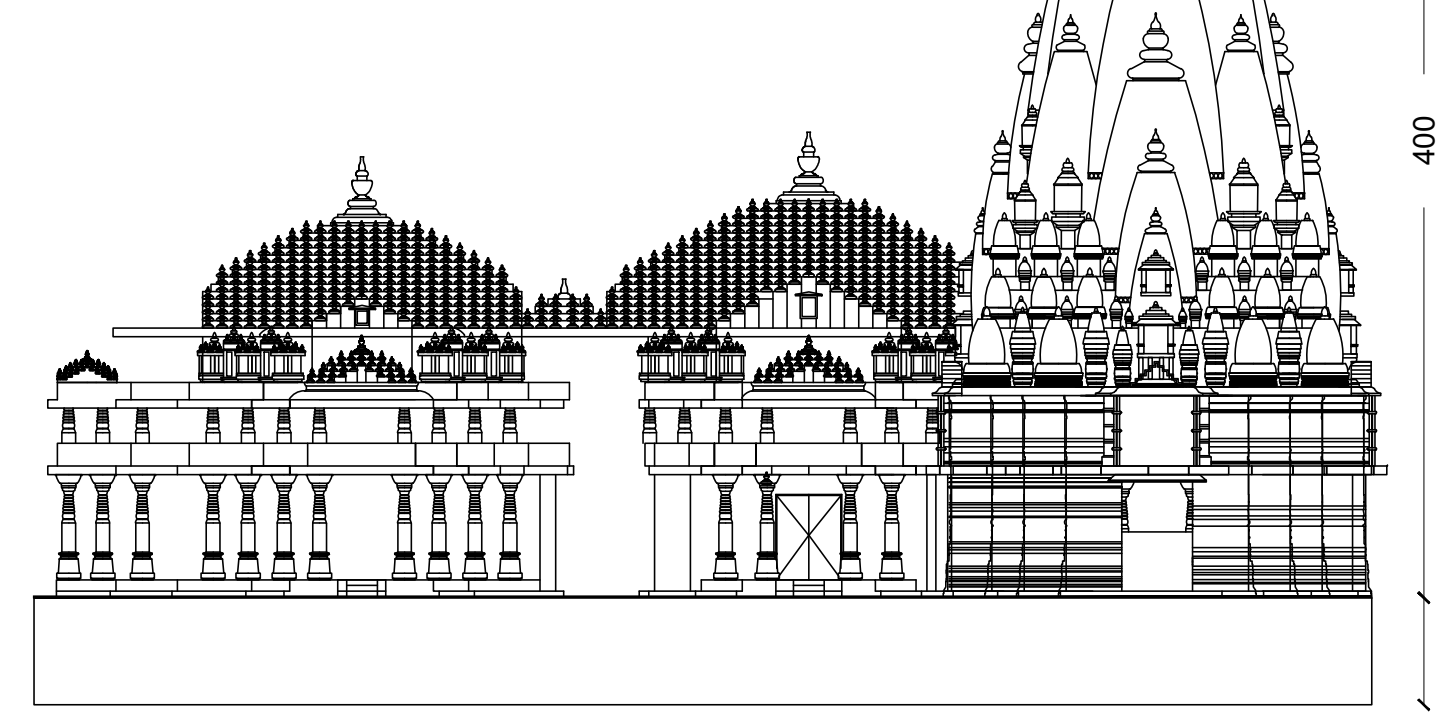


ELEVATION

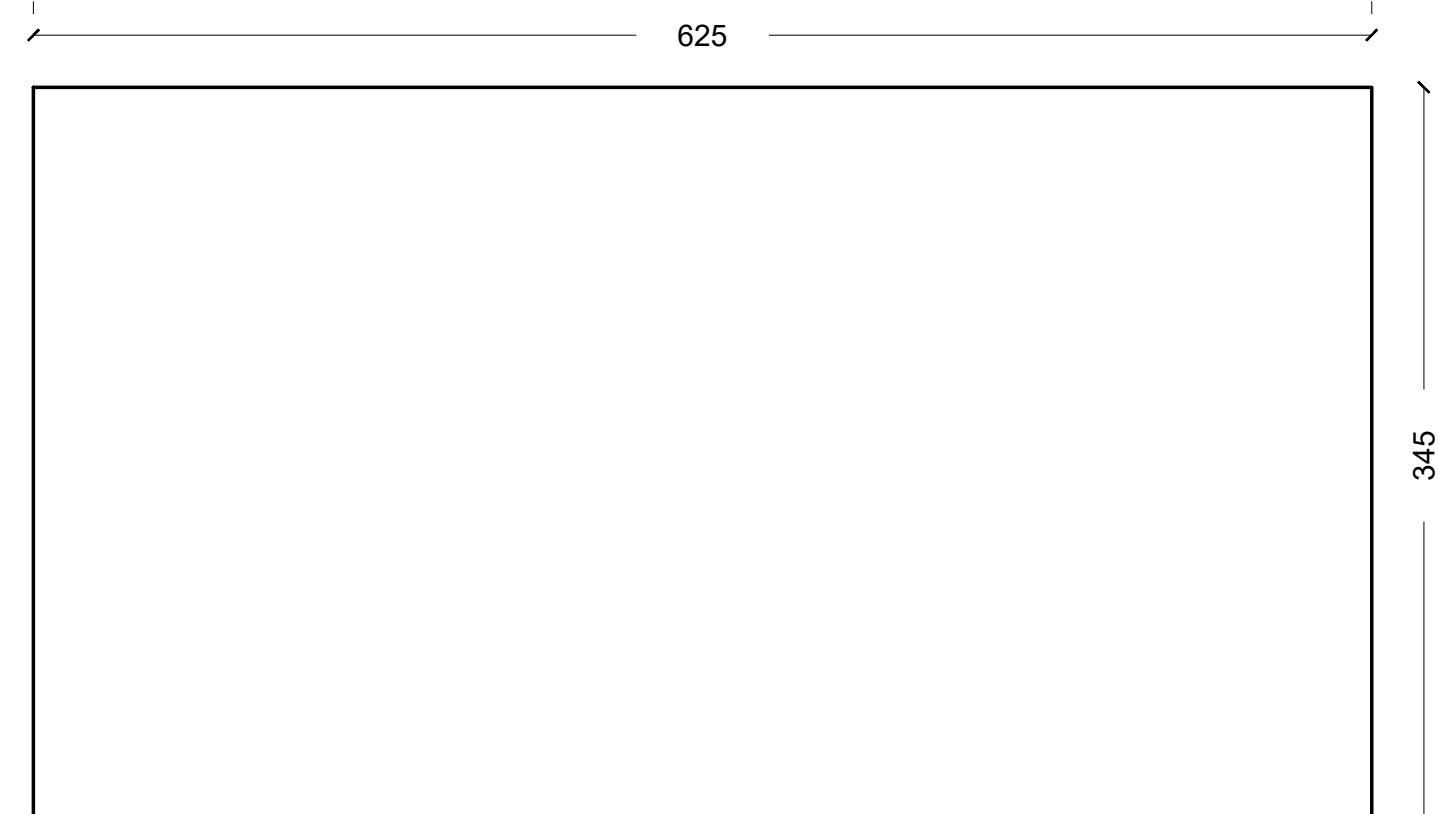

BASE PLAN (1:5)

SHREE SOMNATH JYOTIRLINGA MANDIR
TOTAL HEIGHT - 450MM

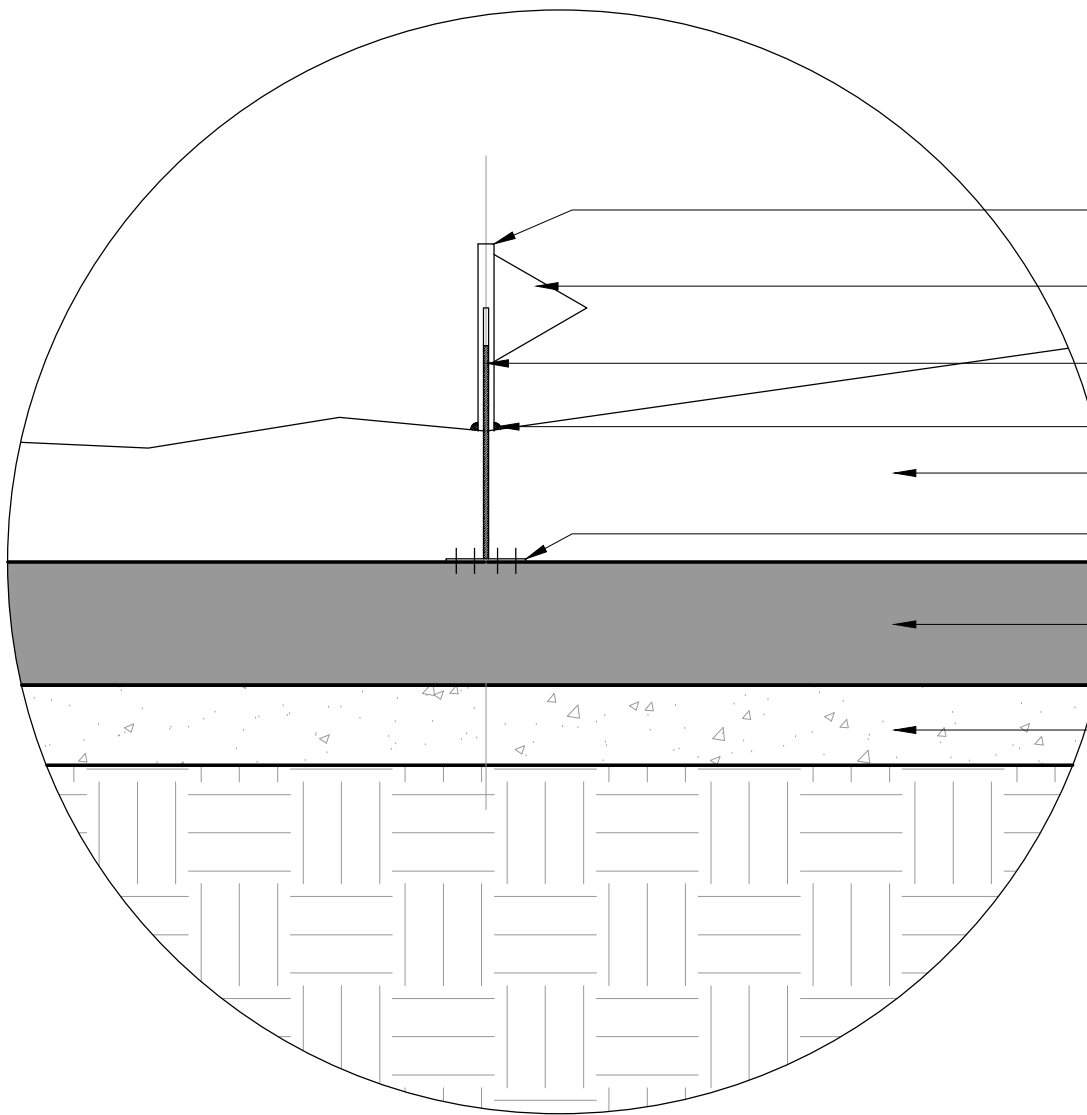

FLAG MARK SIGNAGE ON AKHANDA BHARAT INSTALLATION
SCALE:1:20


APS-BV-A-103

0.0.0

GENERAL NOTES:
ALL DIMENSIONS SHOWN ARE IN MILLIMETERS
ALL SURFACE LEVELS ARE SHOWN IN METERS
THIS DRAWING SHALL NOT BE SCALED.
WRITTEN DIMENSIONS SHALL BE FOLLOWED.

DISCREPANCIES BETWEEN SITE CONDITION AND
DATA SHOWN ON DRAWING SHALL BE
BROUGHT TO THE NOTICE OF THE ARCHITECT
PRIOR TO CONSTRUCTION WORKS.

DRAWING NOTES:
1. THE INFORMATION ON THIS DRAWING
SUPERCEDES INFORMATION IN OTHER
DRAWINGS.
2. ALL THE EXISTING TREES NEED TO BE
RETAIN AND TRIMMED.

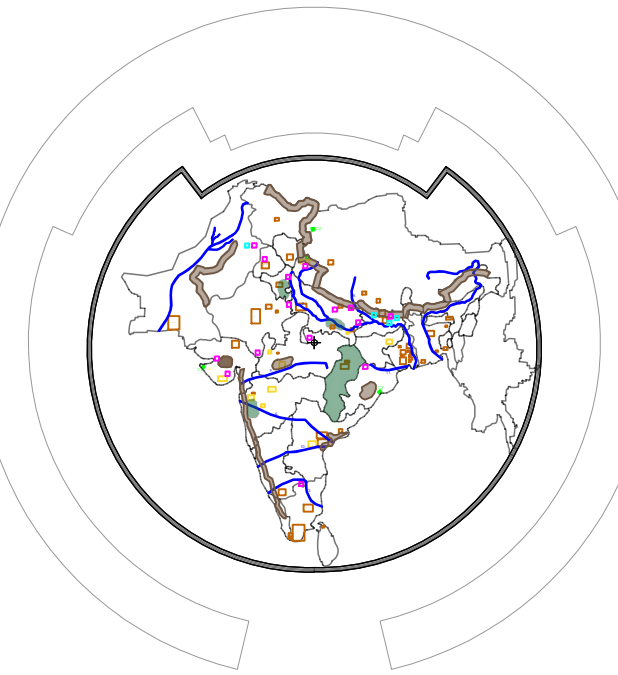


	REVISION DETAILS	DATE

REVISION NOTES

CONSULTANTS:

STRUCTURAL
CONSULTANT :  Associated Structural
Engineers LLP.
007, Opal Square, Opp. Ralladevi Lake, Barve Rd. Wagale Estate,
Thane (w) - 400 604.
Phone: +91-22-25812084/85, 8976072223
Email: info@asc.org.in Website: www.asc.org.in

MEP
CONSULTANT : M/s. Specialised Mep
Engineering Consultants.
Thane - West
Email : specialisedmepconsultants@gmail.com

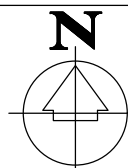
SCALE: :5	DRAWN BY PRANJAL		
PAPER A1	CHECKED BY KALYANI		
DATE 30-07-2025	DRAWING TYPE : PHASE II TENDER DRAWING		
DRAWING NAME:	MINIATURE MODEL- DRAWING		
REVISION NUMBER:	R0		
PROJECT NAME:	BAHURATNA VASUNDHARA - GUJARAT UNIVERSITY		
PROJECT NUMBER:	24016		
ARCHITECT:	APICES STUDIO PVT. LTD.		
CLIENT NAME:	GUJARAT UNIVERSITY		

PROJECT ARCHITECTS




APICES STUDIO PVT. LTD.
203,204,205,LODHA SUPREMUS,
ROAD NO.22,WAGALE ESTATE,
THANE WEST - 400604
TEL: +91 22 25870701/702/703/704


MINIATURE PROTOTYPE TEMPLE MODELS FOR JYOTIRLINGA

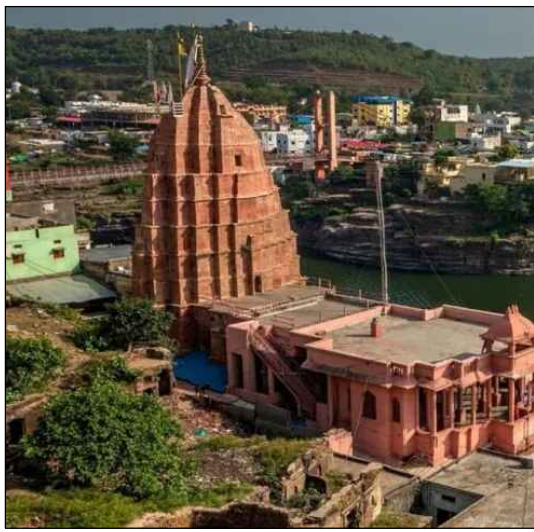


REFERENCE IMAGE

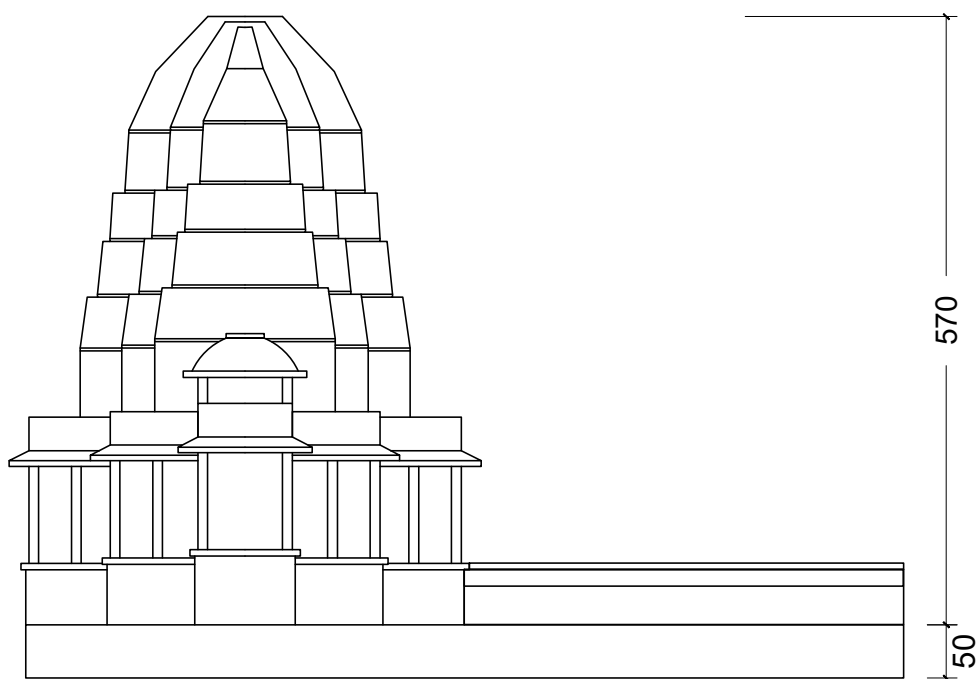


ELEVATION

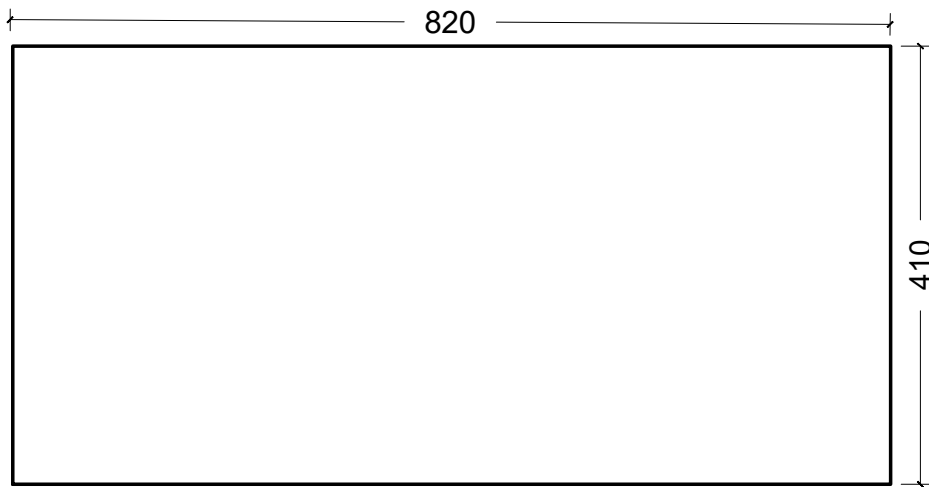


BASE PLAN (1:5)
OMKARESHWAR JYOTIRLINGA MANDIR
TOTAL HEIGHT - 620 MM

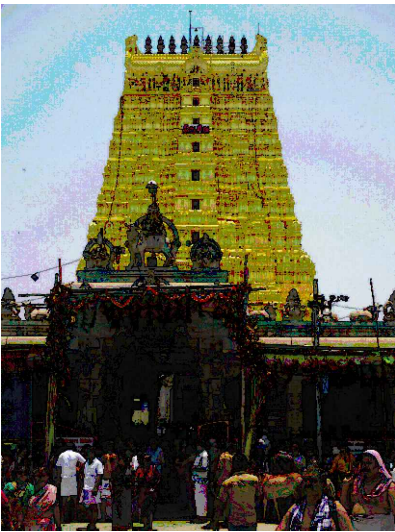

REFERENCE IMAGE

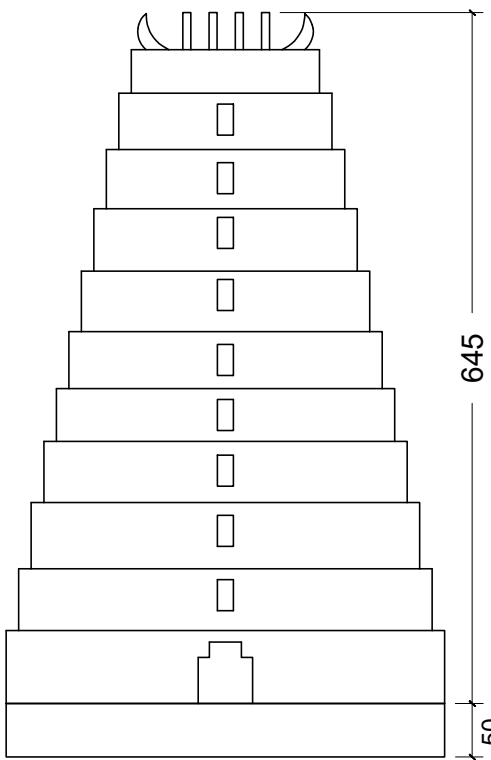


ELEVATION

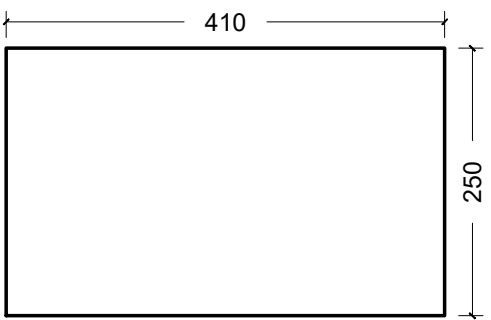


BASE PLAN (1:10)
RAMESHWAR JYOTIRLINGA MANDIR GOPURAM
TOTAL HEIGHT - 695 MM




REFERENCE IMAGE

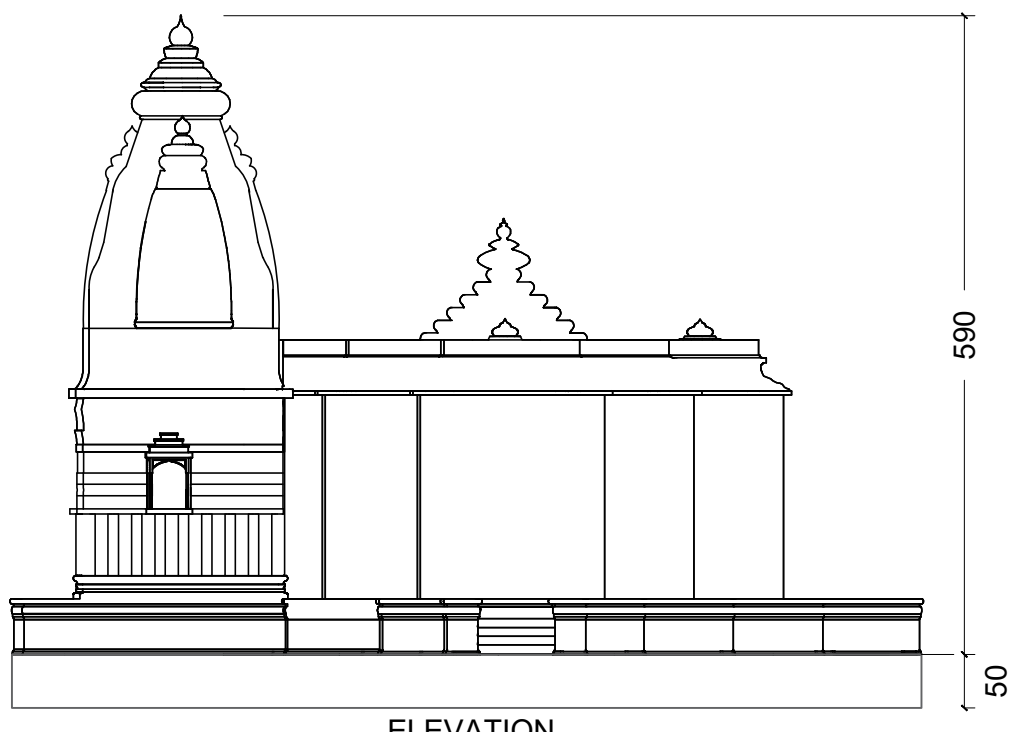


ELEVATION

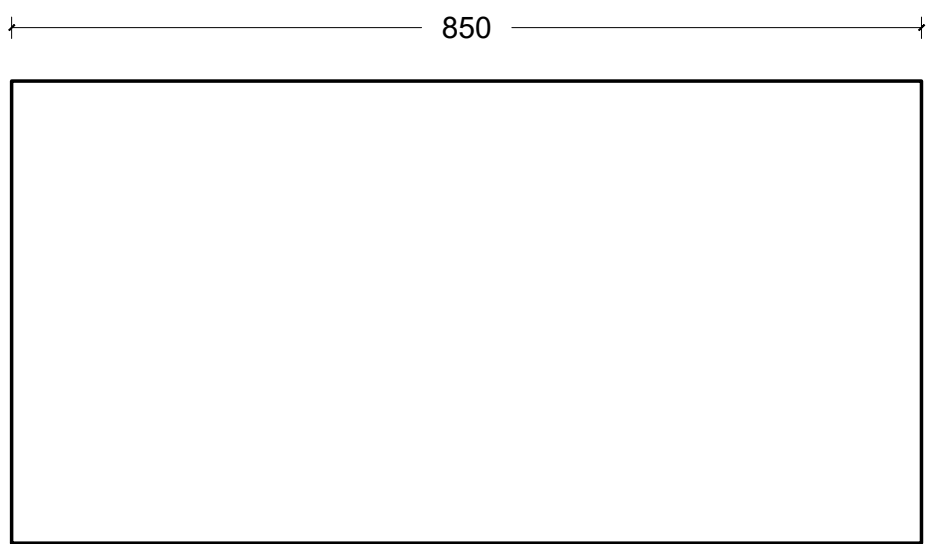


BASE PLAN (1:10)
NAGESHWAR JYOTIRLINGA
TOTAL HEIGHT - 640 MM

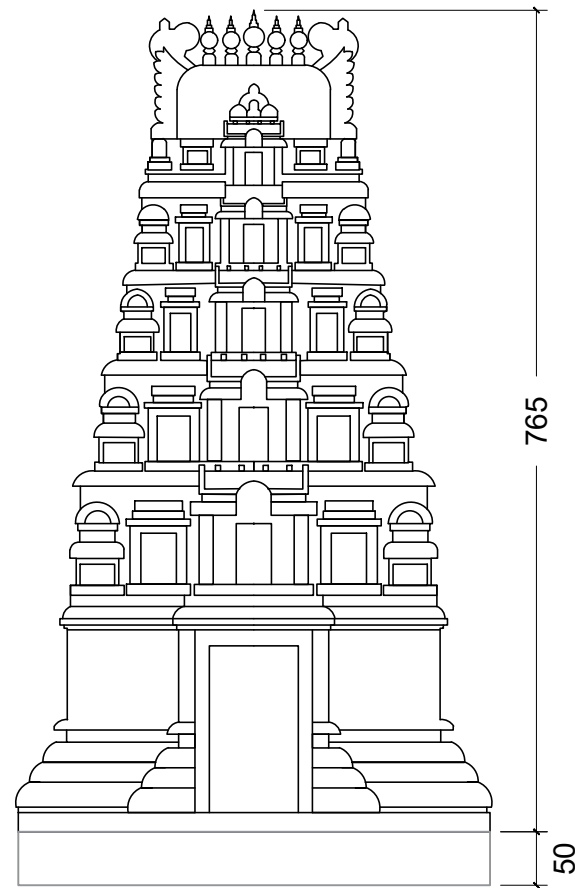


ELEVATION

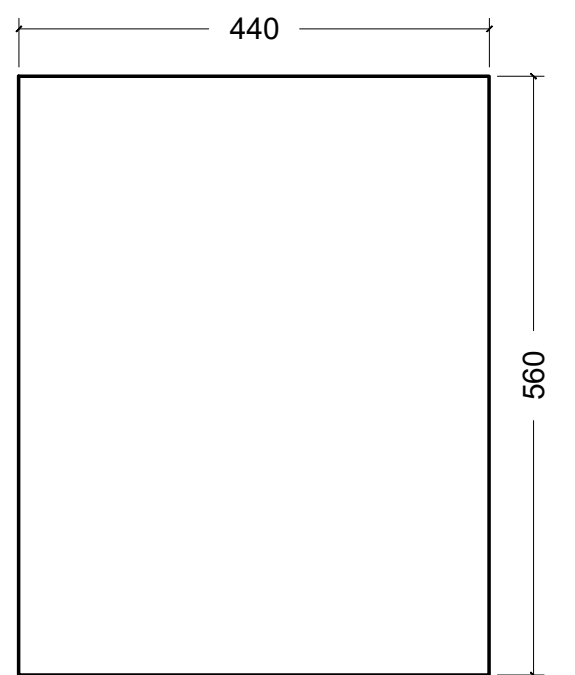

BASE PLAN (1:5)
MALLIKARJUN JYOTIRLINGA MANDIR
TOTAL HEIGHT - 815 MM

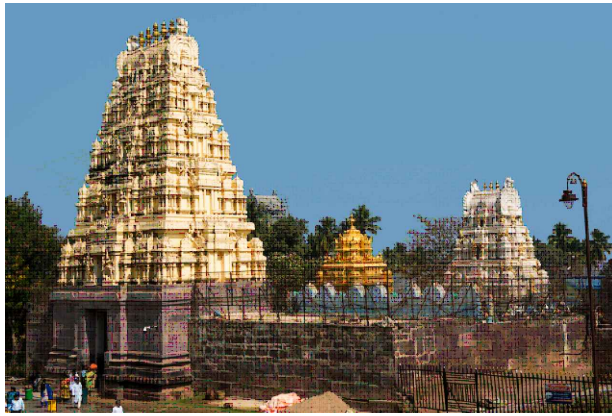

REFERENCE IMAGE

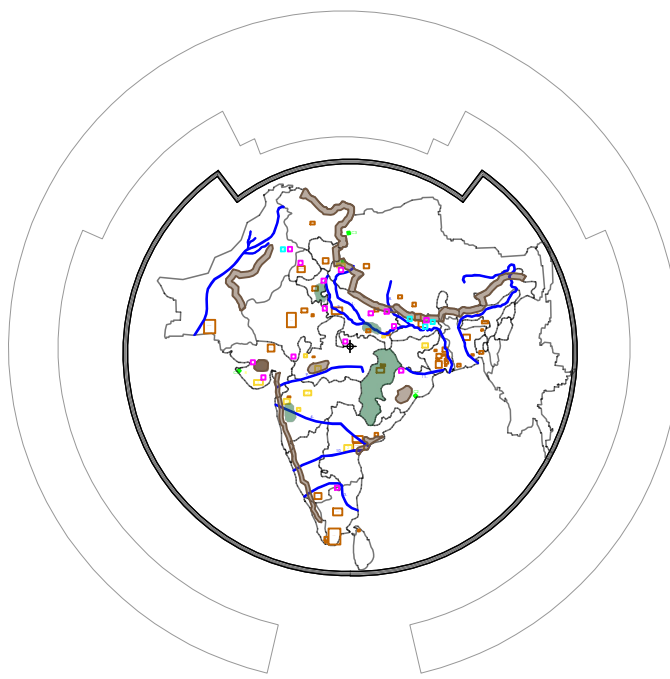


REVISION DETAILS


REVISION NOTES

CONSULTANTS:


STRUCTURAL CONSULTANT :  Associated Structural Engineers LLP.
007, Opal Square, Opp. Palladivi Lake, Barve Rd. Wagale Estate, Thane (w) - 400 604.
Phone: +91-22-20812084/85, 8976072223
Email: info@asc.org.in Website: www.asc.org.in

MEP CONSULTANT : M/s. Specialised Mep Engineering Consultants.
Thane - West
Email : specialisedmepconsultants@gmail.com

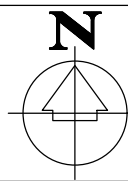
SCALE: 1:5	DRAWN BY PRANJAL		
PAPER A1	CHECKED BY KALYANI		
DATE 02-08-2025	DRAWING TYPE : PHASE II TENDER DRAWING		
DRAWING NAME:	MINIATURE MODEL- DRAWING		
REVISION NUMBER:	R0		
PROJECT NAME:	BAHURATNA VASUNDHARA - GUJARAT UNIVERSITY		
PROJECT NUMBER:	24016		
ARCHITECT:	APICES STUDIO PVT. LTD.		
CLIENT NAME:	GUJARAT UNIVERSITY		

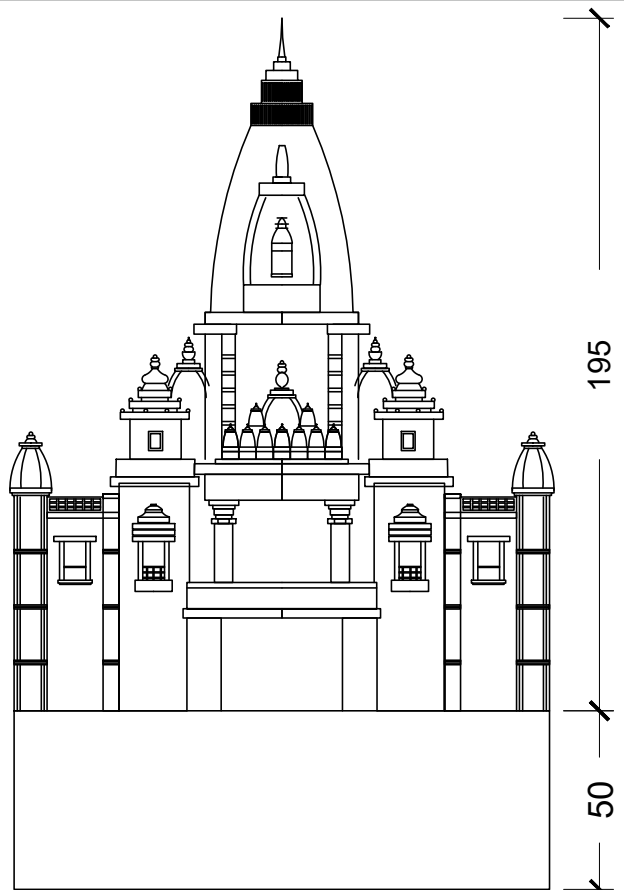


ELEVATION

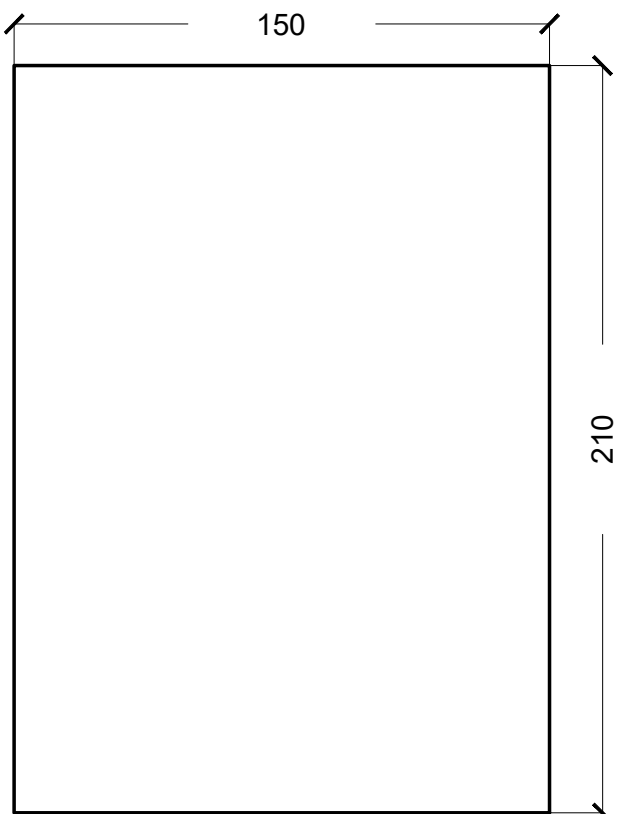


BASE PLAN (1:2)
VISHWANATH JYOTIRLINGA MANDIR
TOTAL HEIGHT - 245 MM

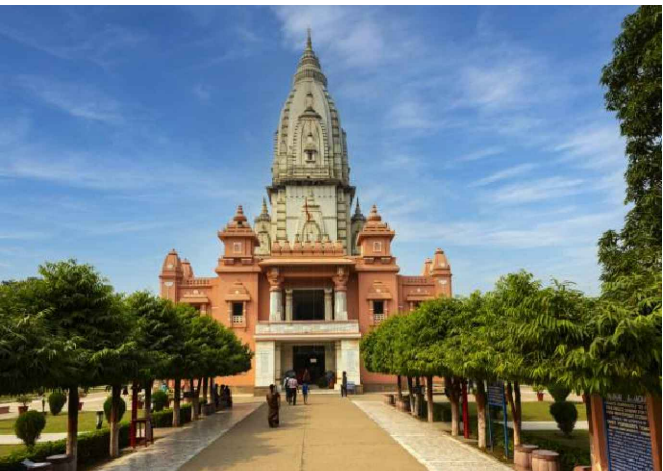


REFERENCE IMAGE

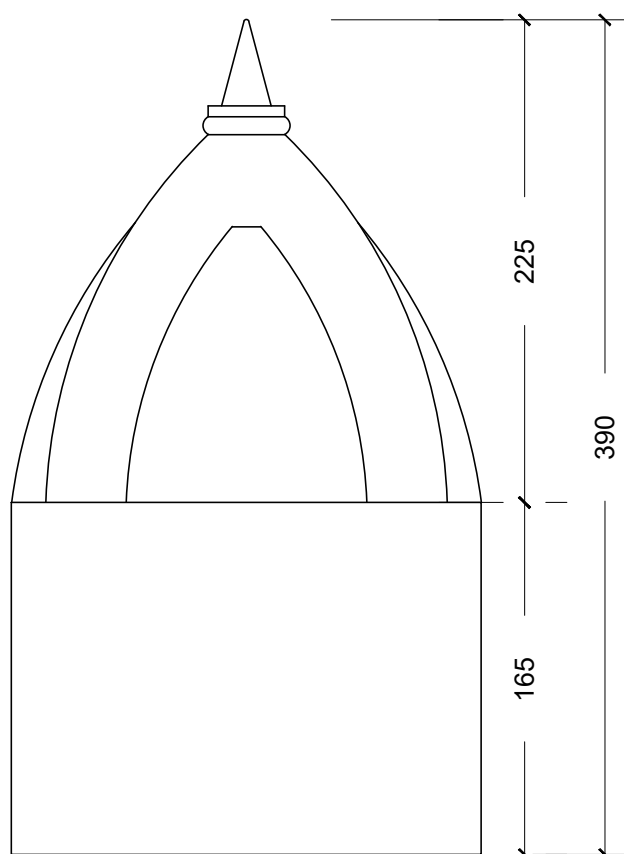


CHAAR DHAM SHIKHAR ELEVATION (1:5)

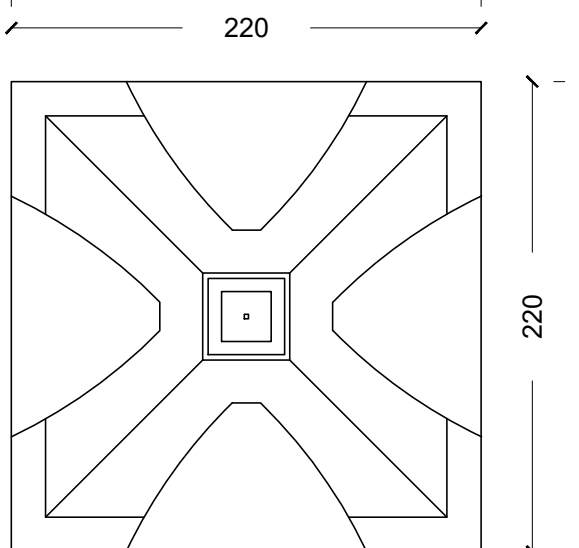


CHAR DHAAM SHIKHAR PLAN (1:5)
TOTAL HEIGHT- 390 MM

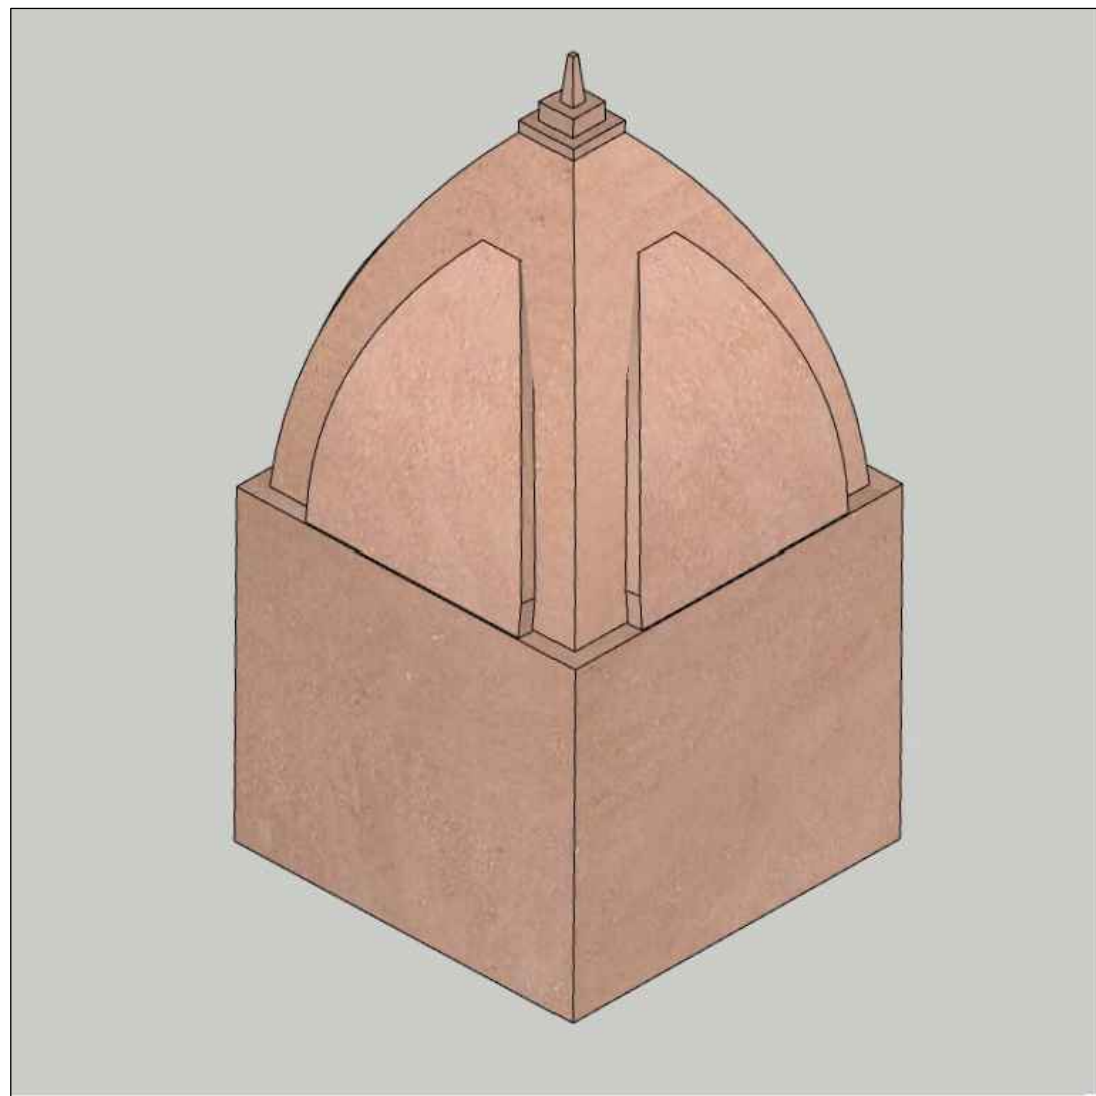


MARKER MINIATURE PROTOTYPE
MODEL FOR CHAAR DHAM

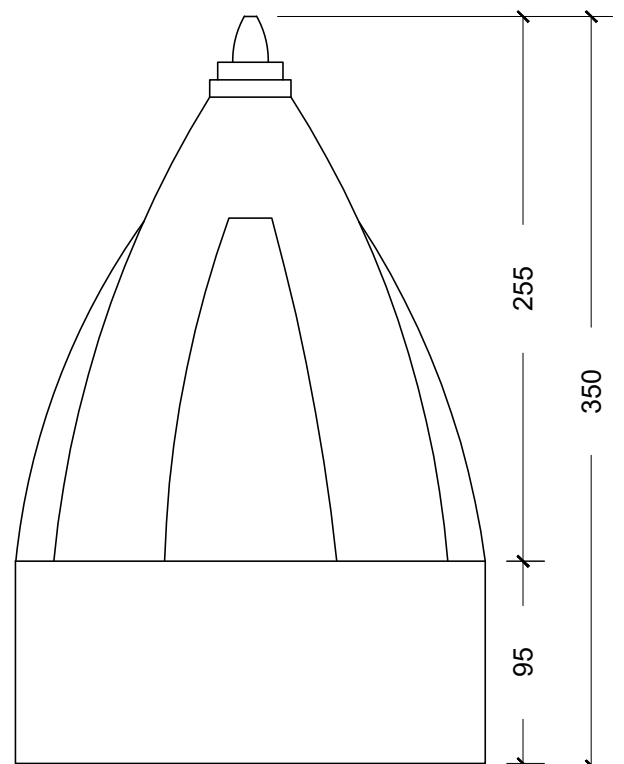

SHAKTIPEETHA SHIKHAR ELEVATION (1:5)

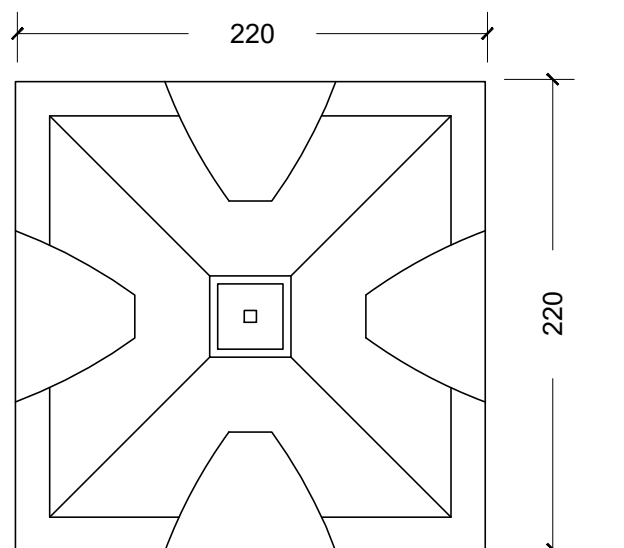

SHAKTIPEETHA SHIKHAR PLAN (1:5)
TOTAL HEIGHT - 350 MM

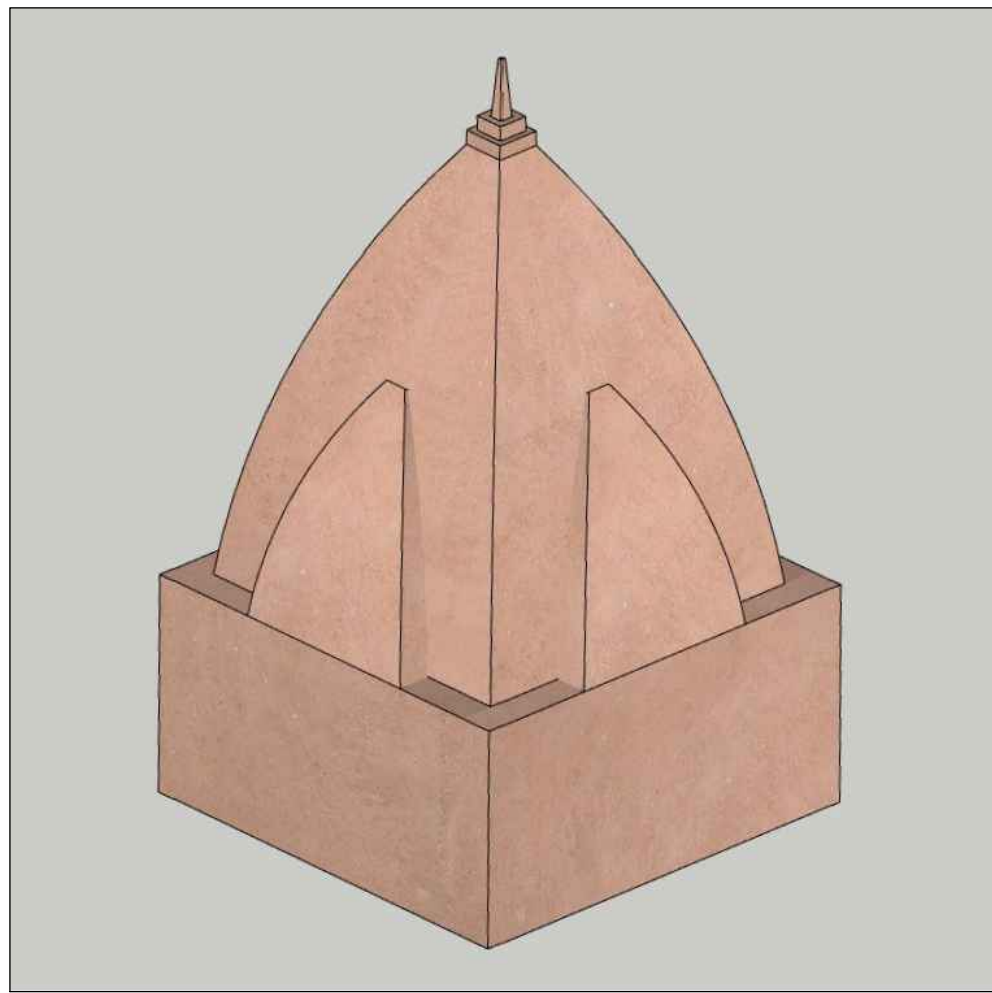


MARKER MINIATURE PROTOTYPE MODEL
FOR 51 SHAKTIPEETHA

MINIATURE PROTOTYPE TEMPLE MODELS FOR JYOTIRLINGA


PROJECT ARCHITECTS




APICES STUDIO PVT. LTD.
203,204,205,LODHA SUPREMUS,
ROAD NO.22,WAGALE ESTATE,
THANE WEST - 400604
TEL: +91 22 25870701/702/703/704

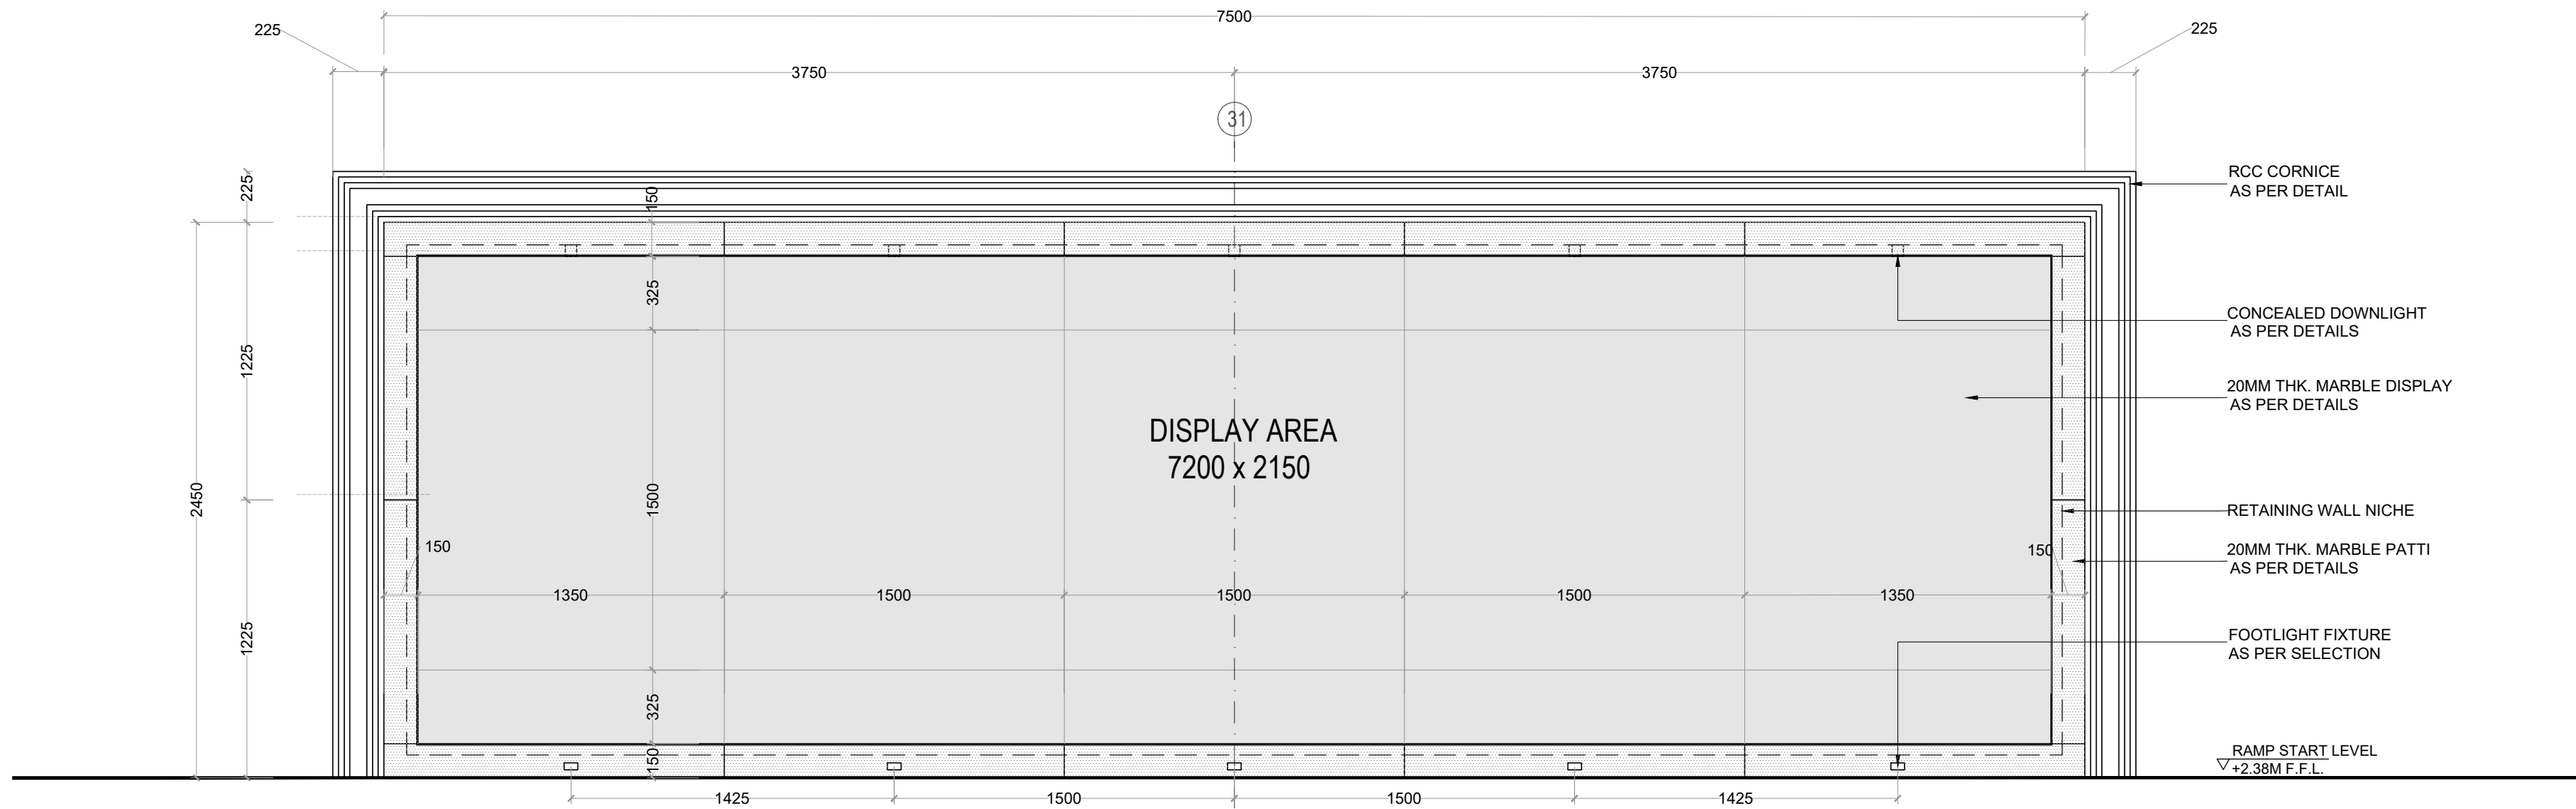


JOINTS IN ELEVATION
SCALE :1:25

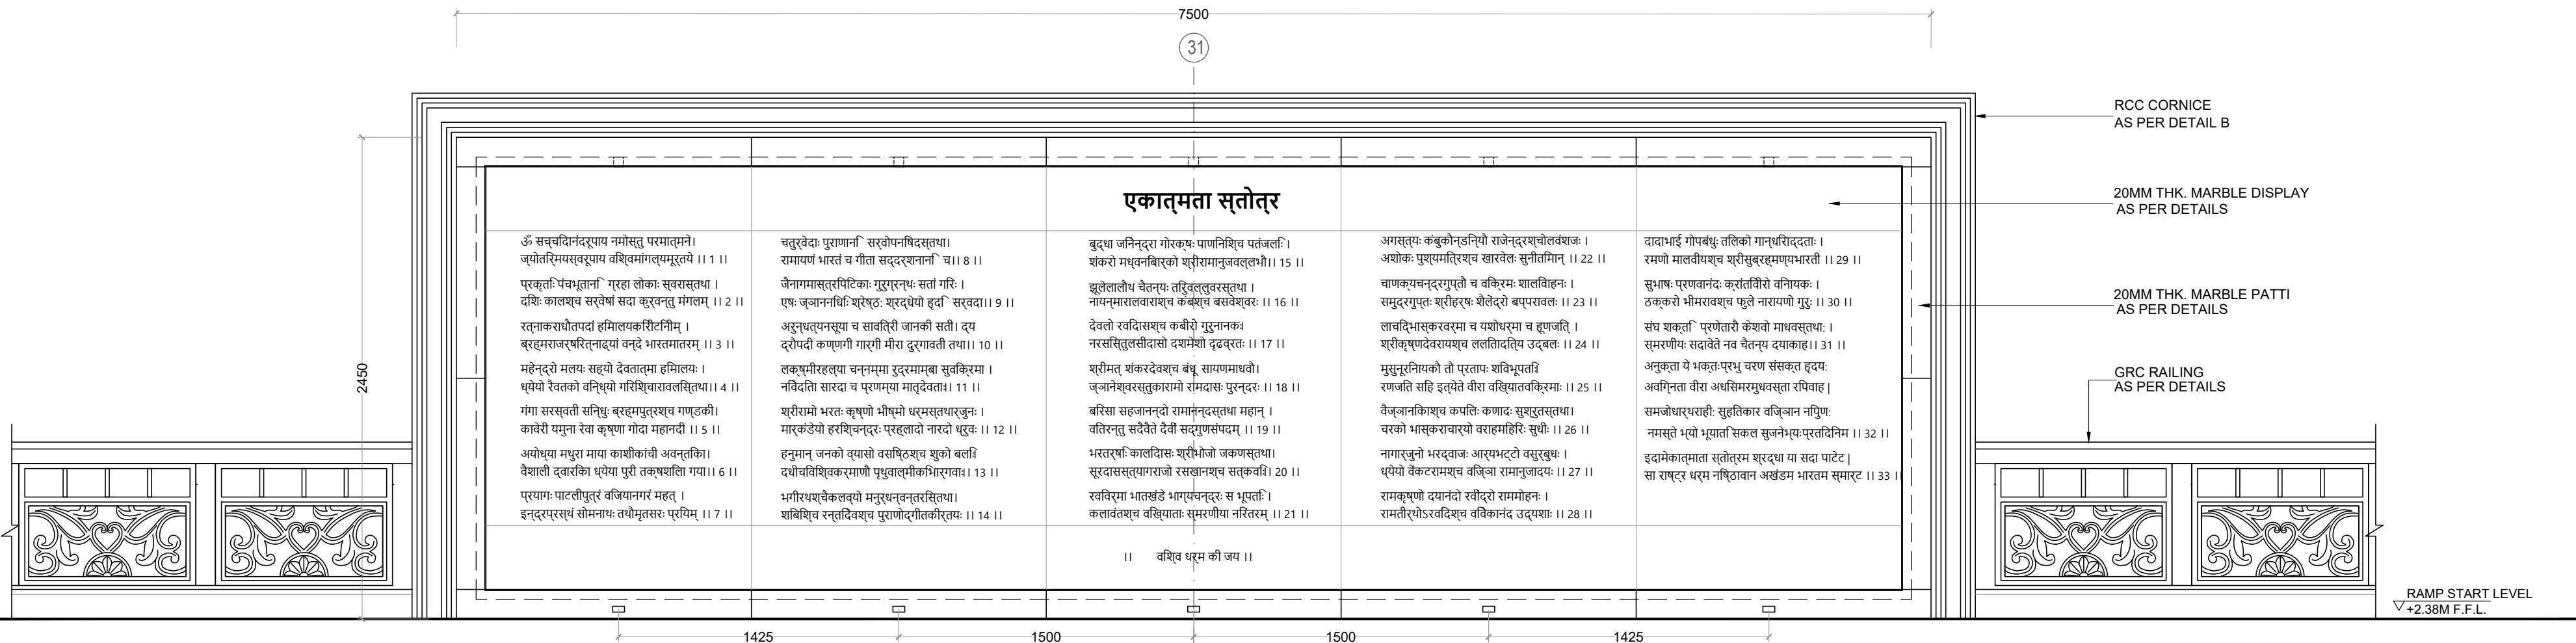


ELEVATION
SCALE 1:25

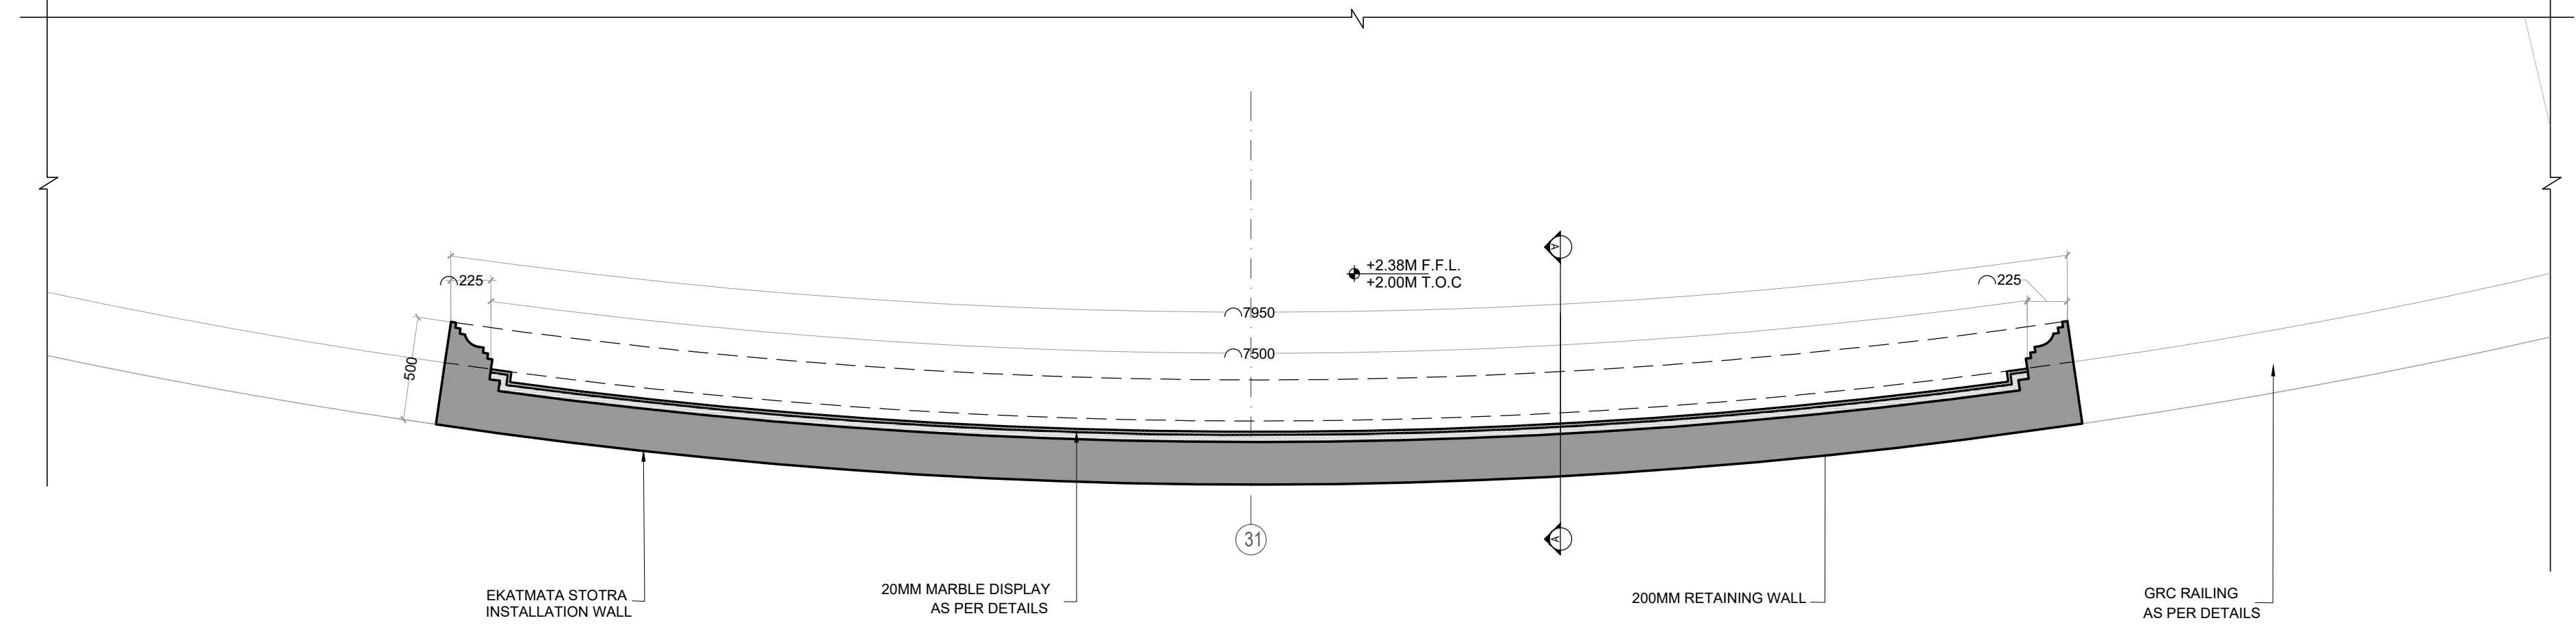


PLAN
SCALE 1:25

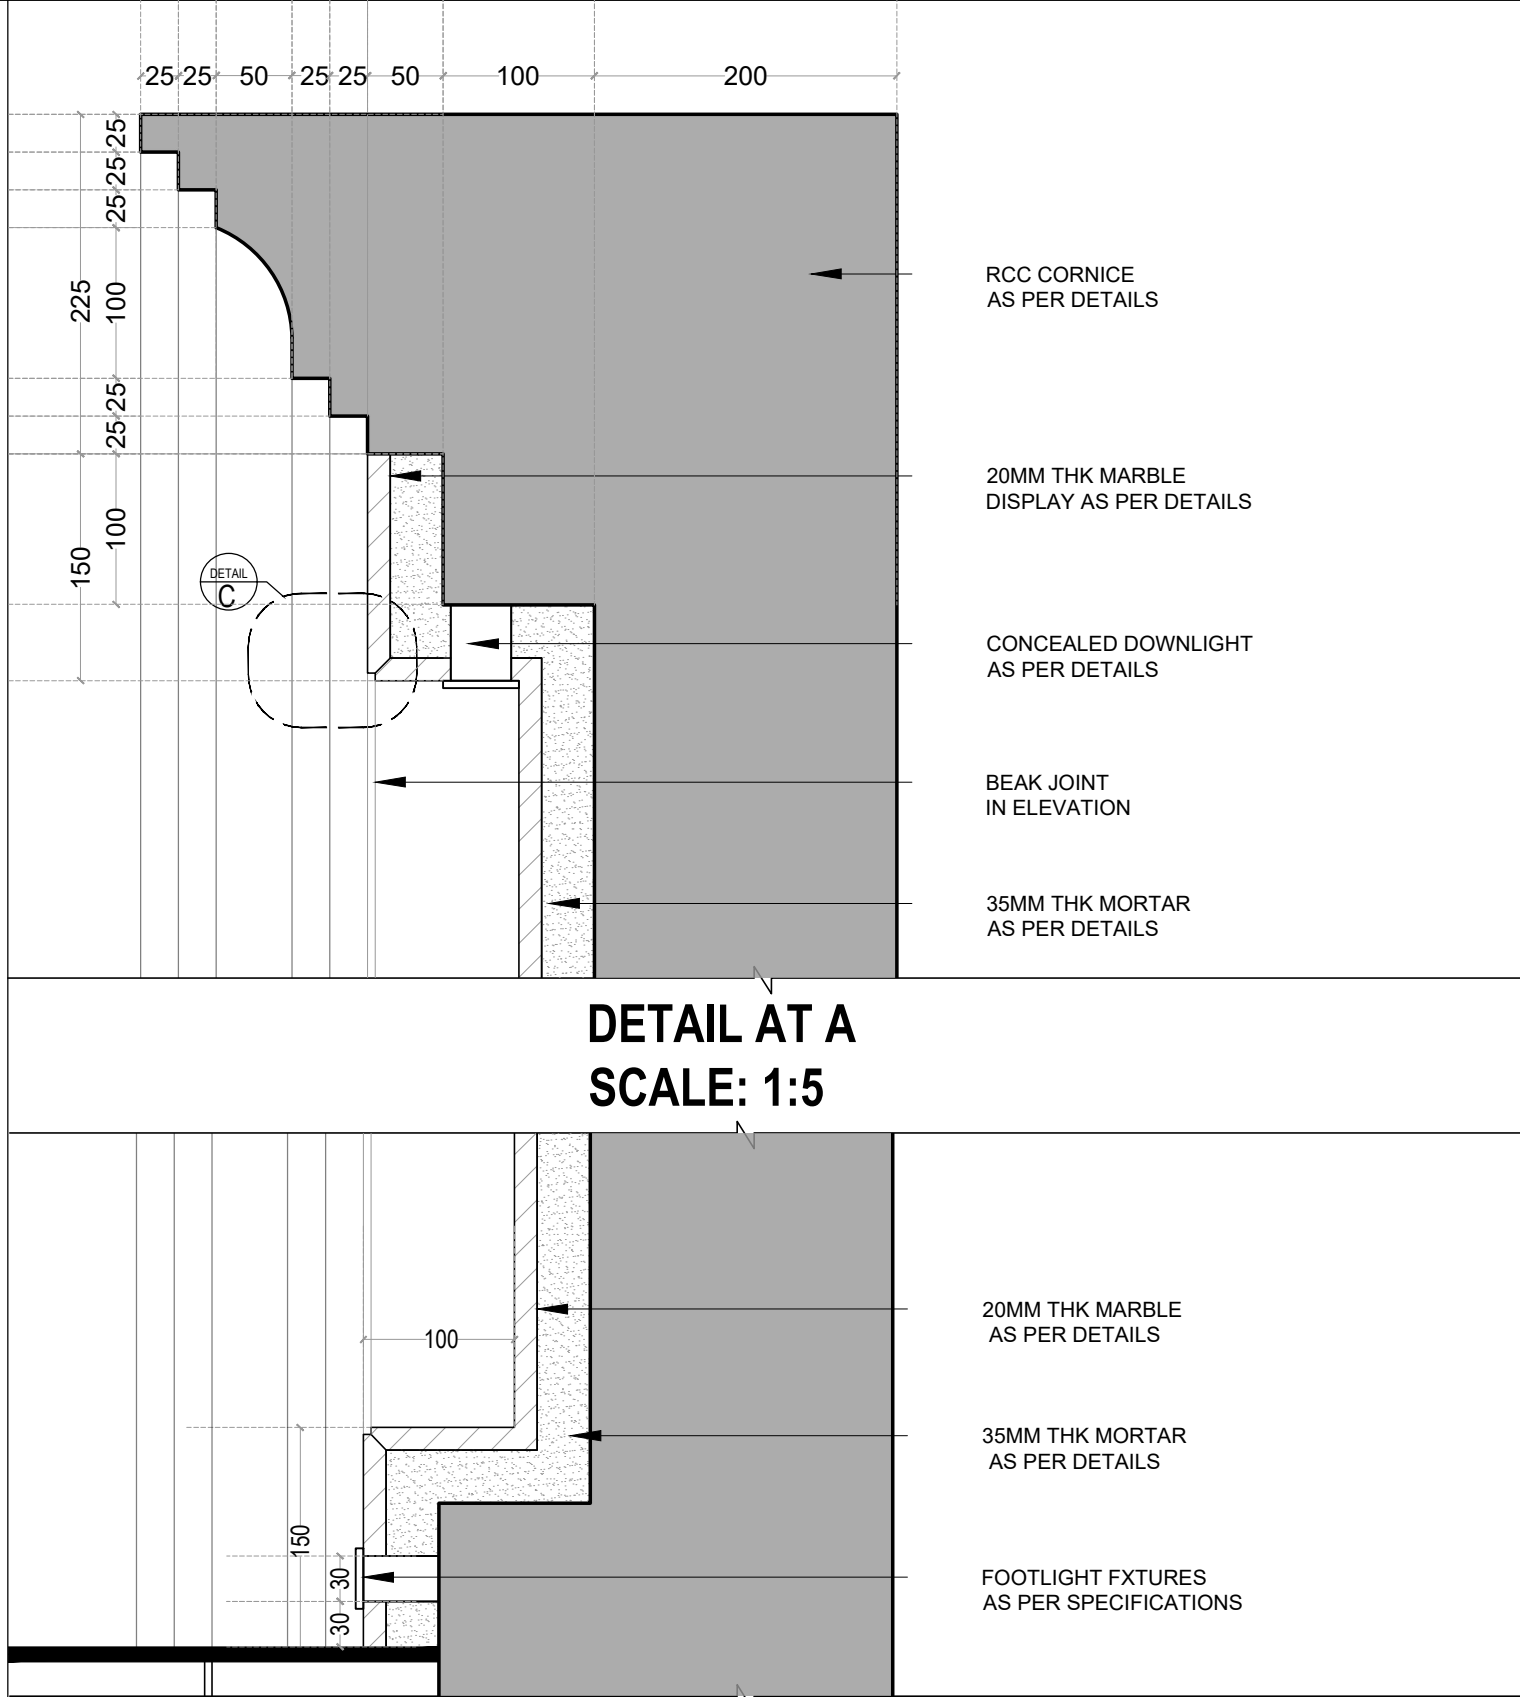


DETAIL AT A
SCALE: 1:5

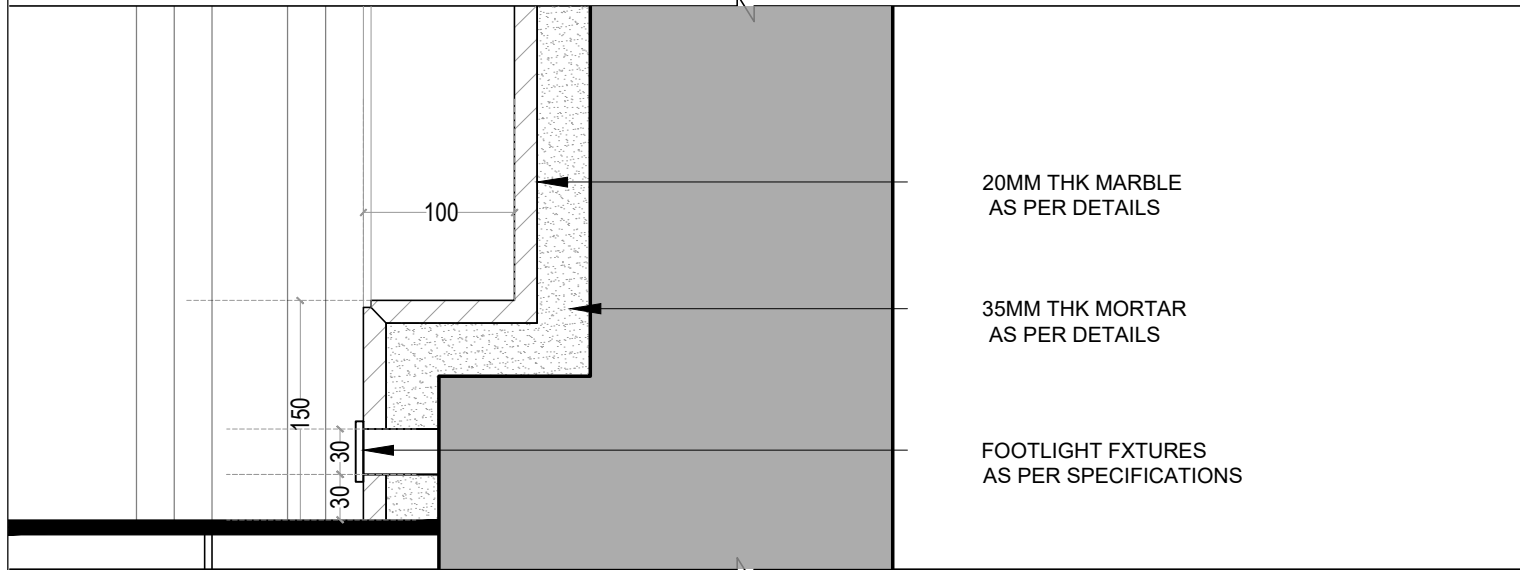

DETAIL AT B
SCALE: 1:5

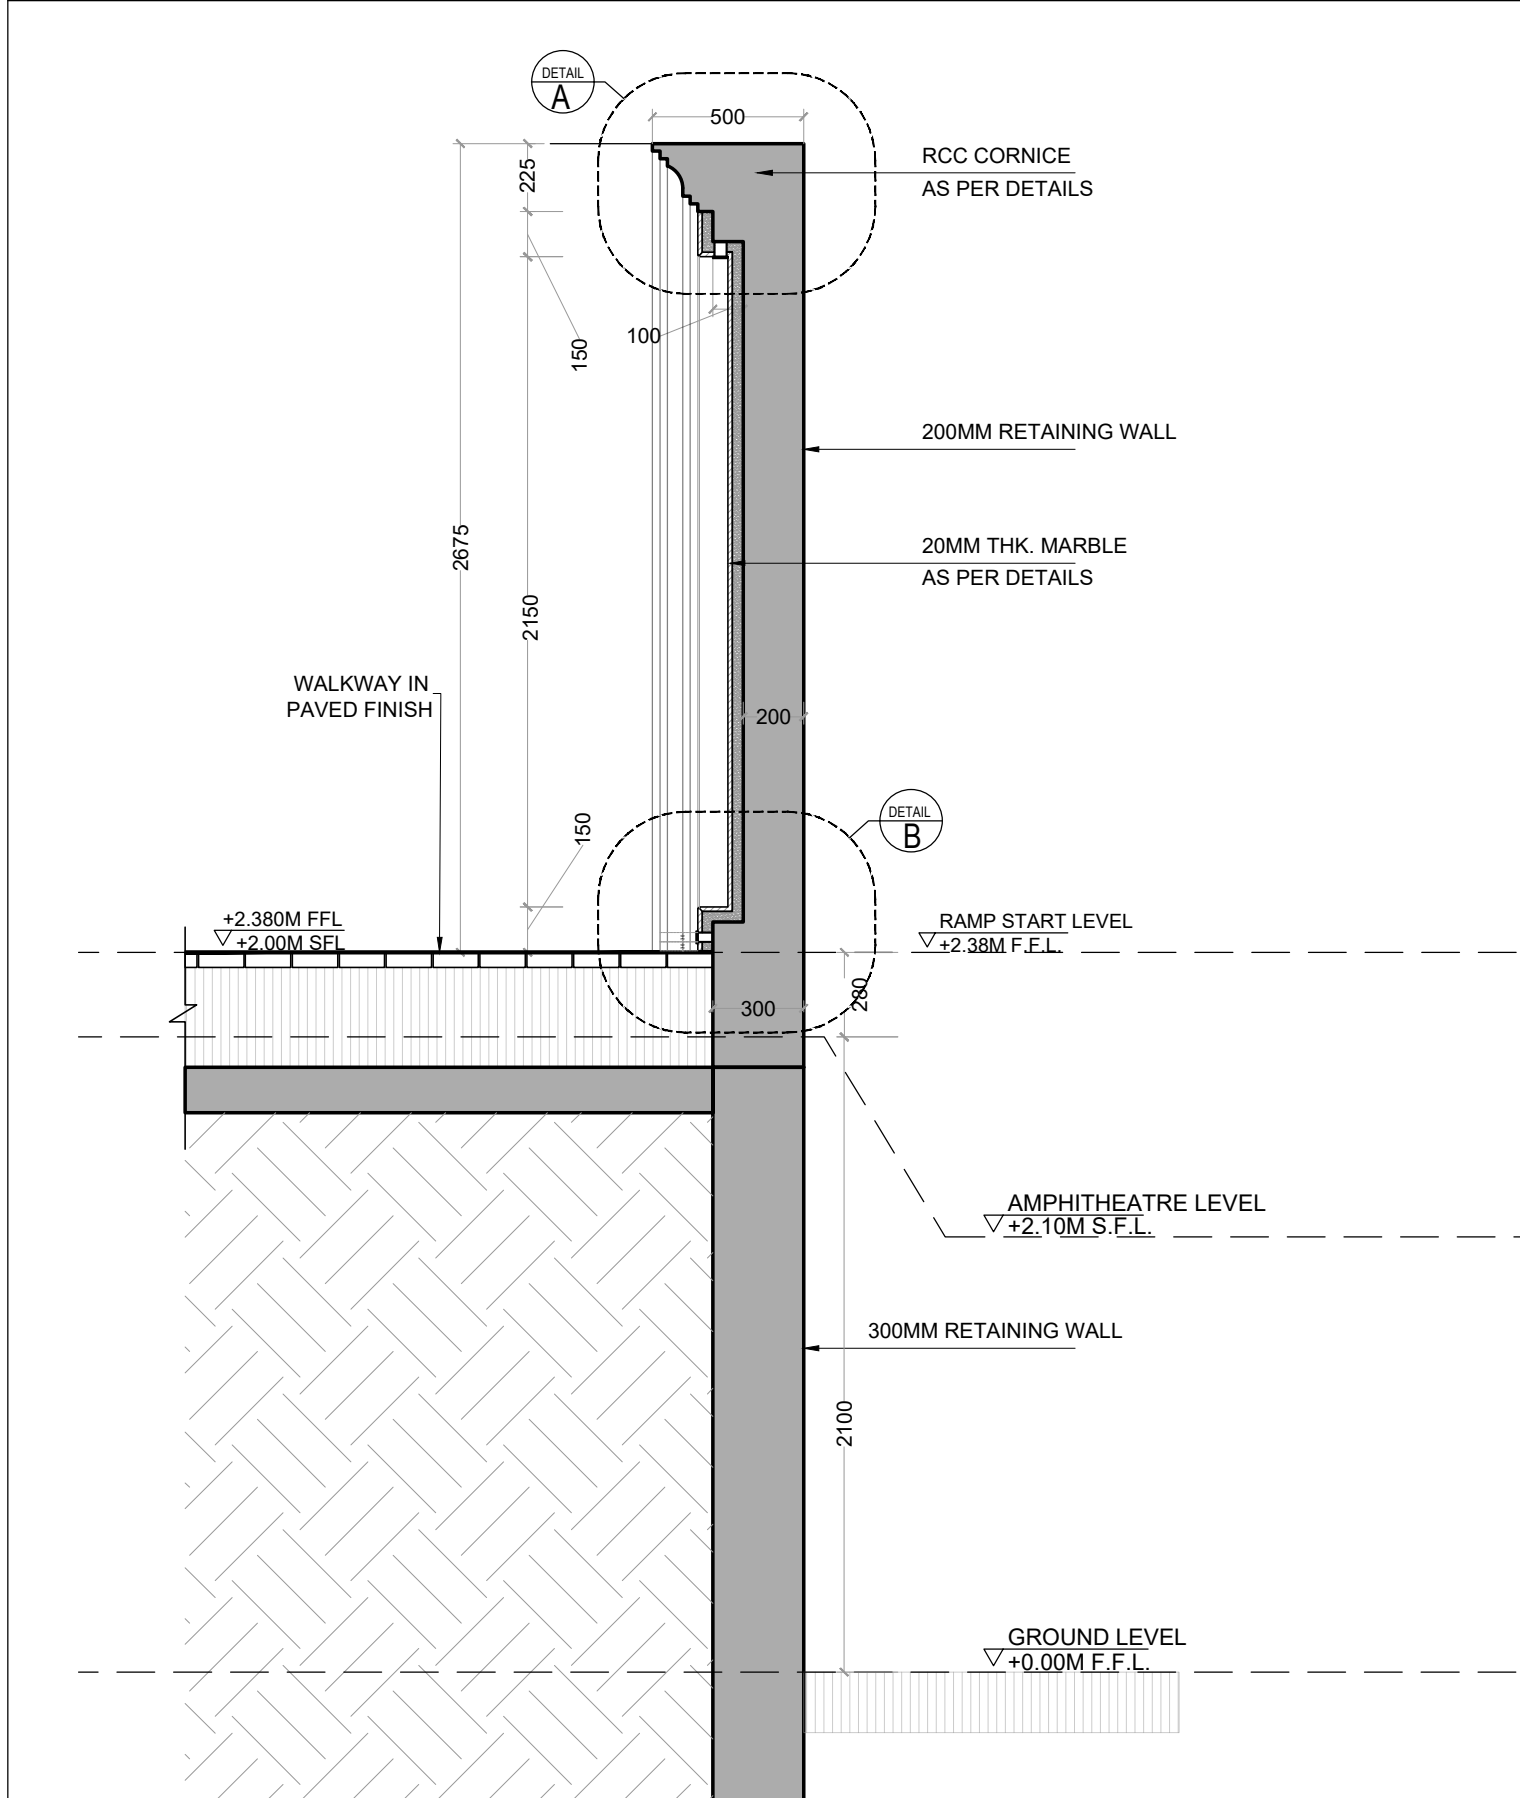

SECTION AA
SCALE: 1:25

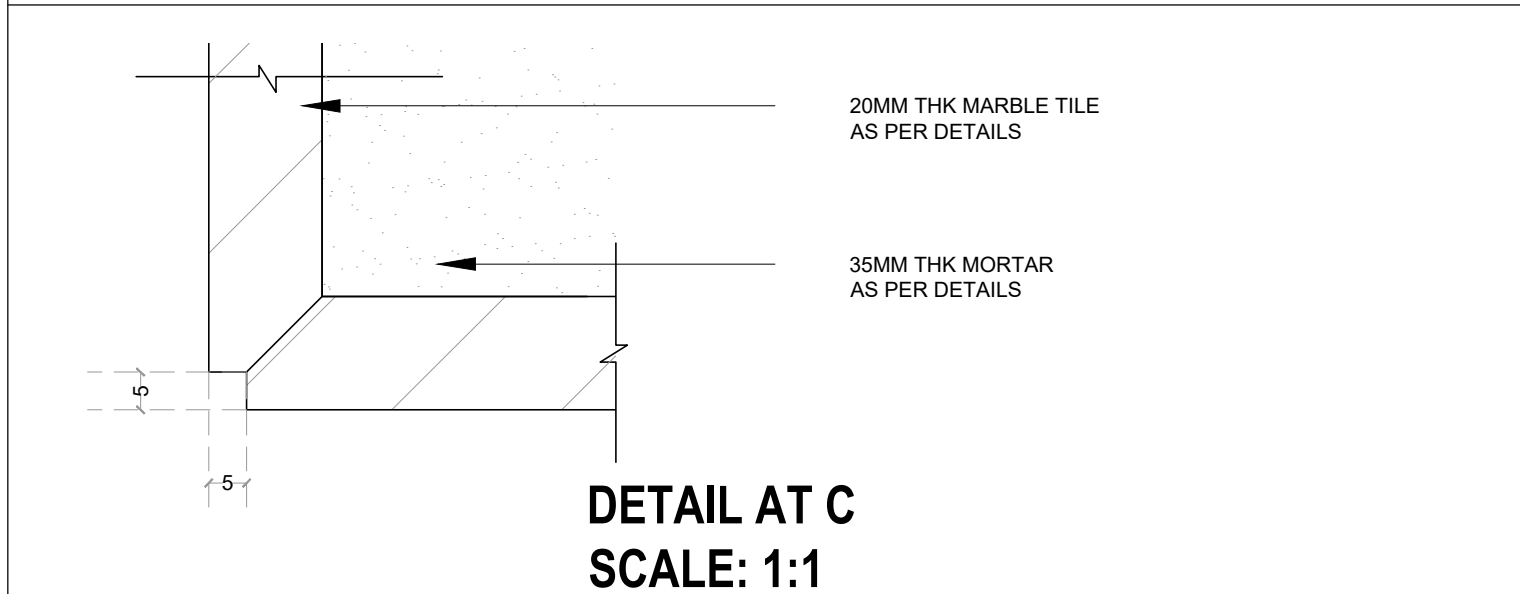

DETAIL AT C
SCALE: 1:1

APS-BV-A-104

0.0.0

GENERAL NOTES:
ALL DIMENSIONS SHOWN ARE IN MILLIMETERS
ALL SURFACE LEVELS ARE SHOWN IN METERS
THIS DRAWING SHALL NOT BE SCALED.
WRITTEN DIMENSIONS SHALL BE FOLLOWED.

DISCREPANCIES BETWEEN SITE CONDITION AND DATA SHOWN ON DRAWING SHALL BE BROUGHT TO THE NOTICE OF THE ARCHITECT PRIOR TO CONSTRUCTION WORKS.

DRAWING NOTES:
1. THE INFORMATION ON THIS DRAWING SUPERCEDES INFORMATION IN OTHER DRAWINGS.
2. ALL THE EXISTING TREES NEED TO BE RETAIN AND TRIMMED.

KEY PLAN :

REV NO.	REVISION DETAILS	DATE

REVISION NOTES

CONSULTANTS:

STRUCTURAL CONSULTANT : Associated Structural Engineers LLP.
007, Opal Square, Opp. Ralladevi Lake, Barve Rd. Wagale Estate, Thane (w) - 400 604.
Phone : +91 22 20812084/85, 8976072223
Email : info@asc.org.in Website: www.asc.org.in

MEP CONSULTANT : M/s. Specialised Mep Engineering Consultants.
Thane - West
Email : specialisedmepconsultants@gmail.com

SCALE:	DRAWN BY	
1:25	YASHASHREE	
PAPER	CHECKED BY	
A1	KALYANI	
DATE	DRAWING TYPE :	
02-08-2025	TENDER DRAWING	
DRAWING NAME:	EKATMATA STOTRA INSTALLATION DETAIL	
REVISION NUMBER:	R0	
PROJECT NAME:	BAHURATNA VASUNDHARA - GUJARAT UNIVERSITY	
PROJECT NUMBER:	24016	
ARCHITECT:	APICES STUDIO PVT. LTD.	
CLIENT NAME:	GUJARAT UNIVERSITY	

PROJECT ARCHITECTS

APICES
studio pvt. ltd.

APICES STUDIO PVT. LTD.
203,204,205,LODHA SUPREMUS,
ROAD NO.22,WAGALE ESTATE,
THANE WEST - 400604
TEL: +91 22 25870701/702/703/704

GENERAL NOTES:
ALL DIMENSIONS SHOWN ARE IN MILLIMETERS
ALL SURFACE LEVELS ARE SHOWN IN METERS
THIS DRAWING SHALL NOT BE SCALED.
WRITTEN DIMENSIONS SHALL BE FOLLOWED.

DISCREPANCIES BETWEEN SITE CONDITION AND DATA SHOWN ON DRAWING SHALL BE BROUGHT TO THE NOTICE OF THE ARCHITECT PRIOR TO CONSTRUCTION WORKS.

DRAWING NOTES:
1. THE INFORMATION ON THIS DRAWING SUPERCEDES INFORMATION IN OTHER DRAWINGS.
2. ALL THE EXISTING TREES NEED TO BE RETAIN AND TRIMMED.

KEY PLAN :


REV NO.	REVISION DETAILS	DATE
---------	------------------	------

REVISION NOTES

CONSULTANTS:

STRUCTURAL CONSULTANT :  Associated Structural Engineers LLP.
007, Opal Square, Opp. Ralladevi Lake, Barve Rd. Wagale Estate, Thane (w) - 400 604.
Phone: +91-22-20812084/85, 8976072223
Email: info@asc.org.in Website: www.asc.org.in


MEP CONSULTANT : M/s. Specialised Mep Engineering Consultants.
Thane - West
Email : specialisedmepconsultants@gmail.com

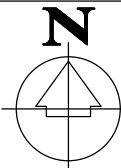SCALE: 1:50	DRAWN BY PRERANA	
PAPER A1	CHECKED BY KALYANI	
DATE 02-08-2025	DRAWING TYPE : PHASE II	
DRAWING NAME:	TENDER DRAWING	
REVISION NUMBER:	WATERBODY SECTION	
REVISION NUMBER:	R0	
PROJECT NAME:	BAHURATNA VASUNDHARA - GUJARAT UNIVERSITY	
PROJECT NUMBER:	24016	
ARCHITECT:	APICES STUDIO PVT. LTD.	
CLIENT NAME:	GUJARAT UNIVERSITY	


PROJECT ARCHITECTS




APICES STUDIO PVT. LTD.
203,204,205, LODHA SUPREMUS,
ROAD NO.22,WAGALE ESTATE,
THANE WEST - 400604
TEL: +91 22 25870701/702/703/704

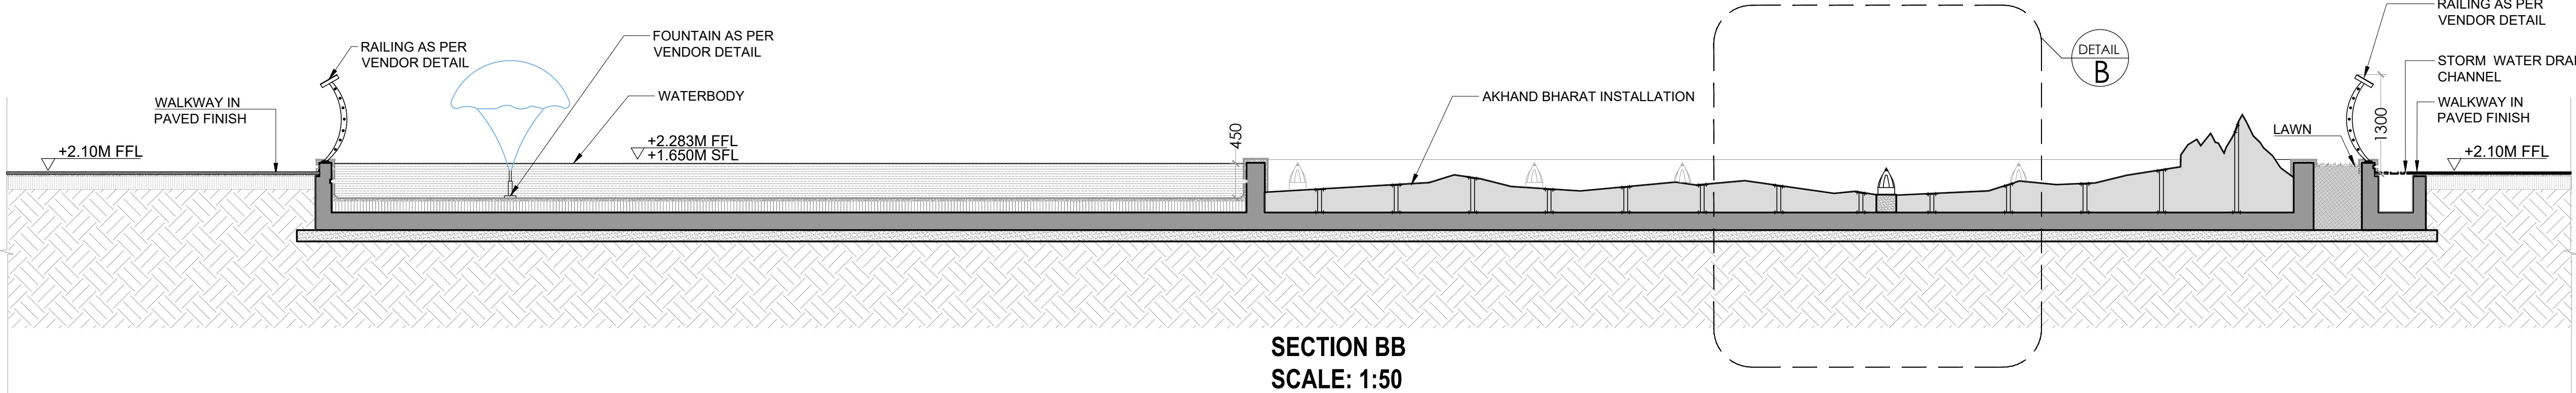


SECTION BB
SCALE: 1:50

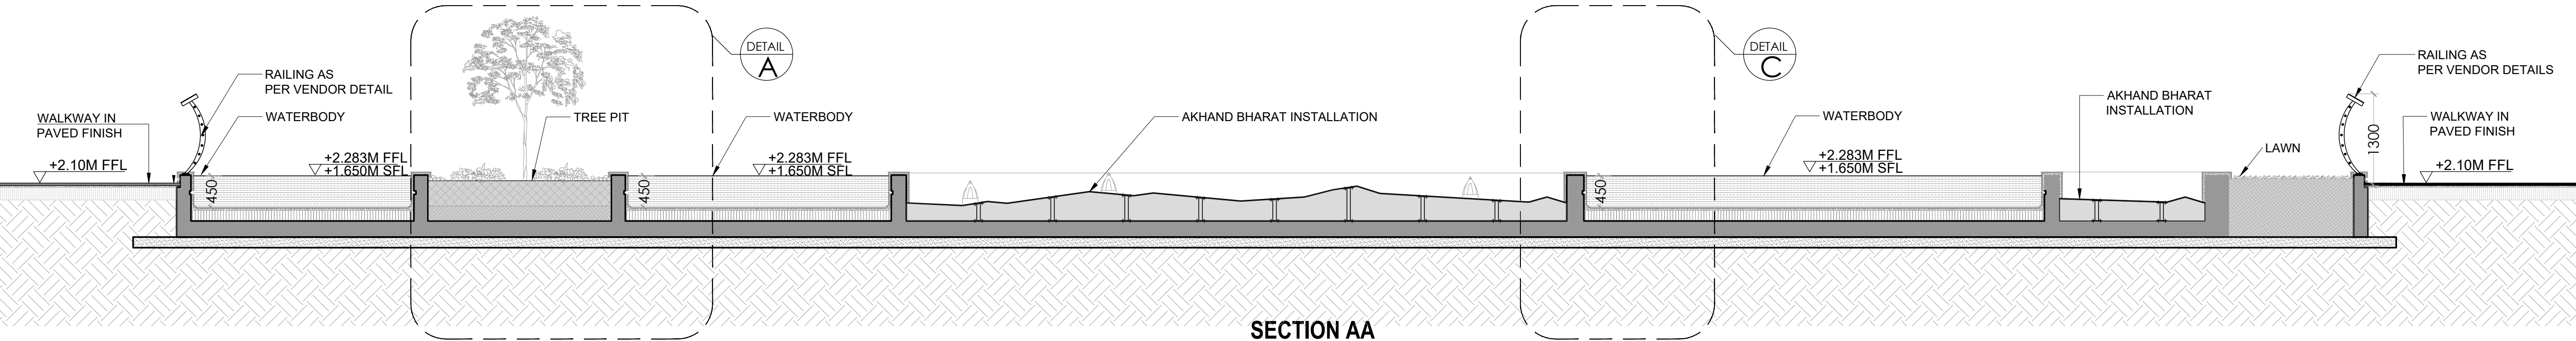


SECTION AA
SCALE: 1:50

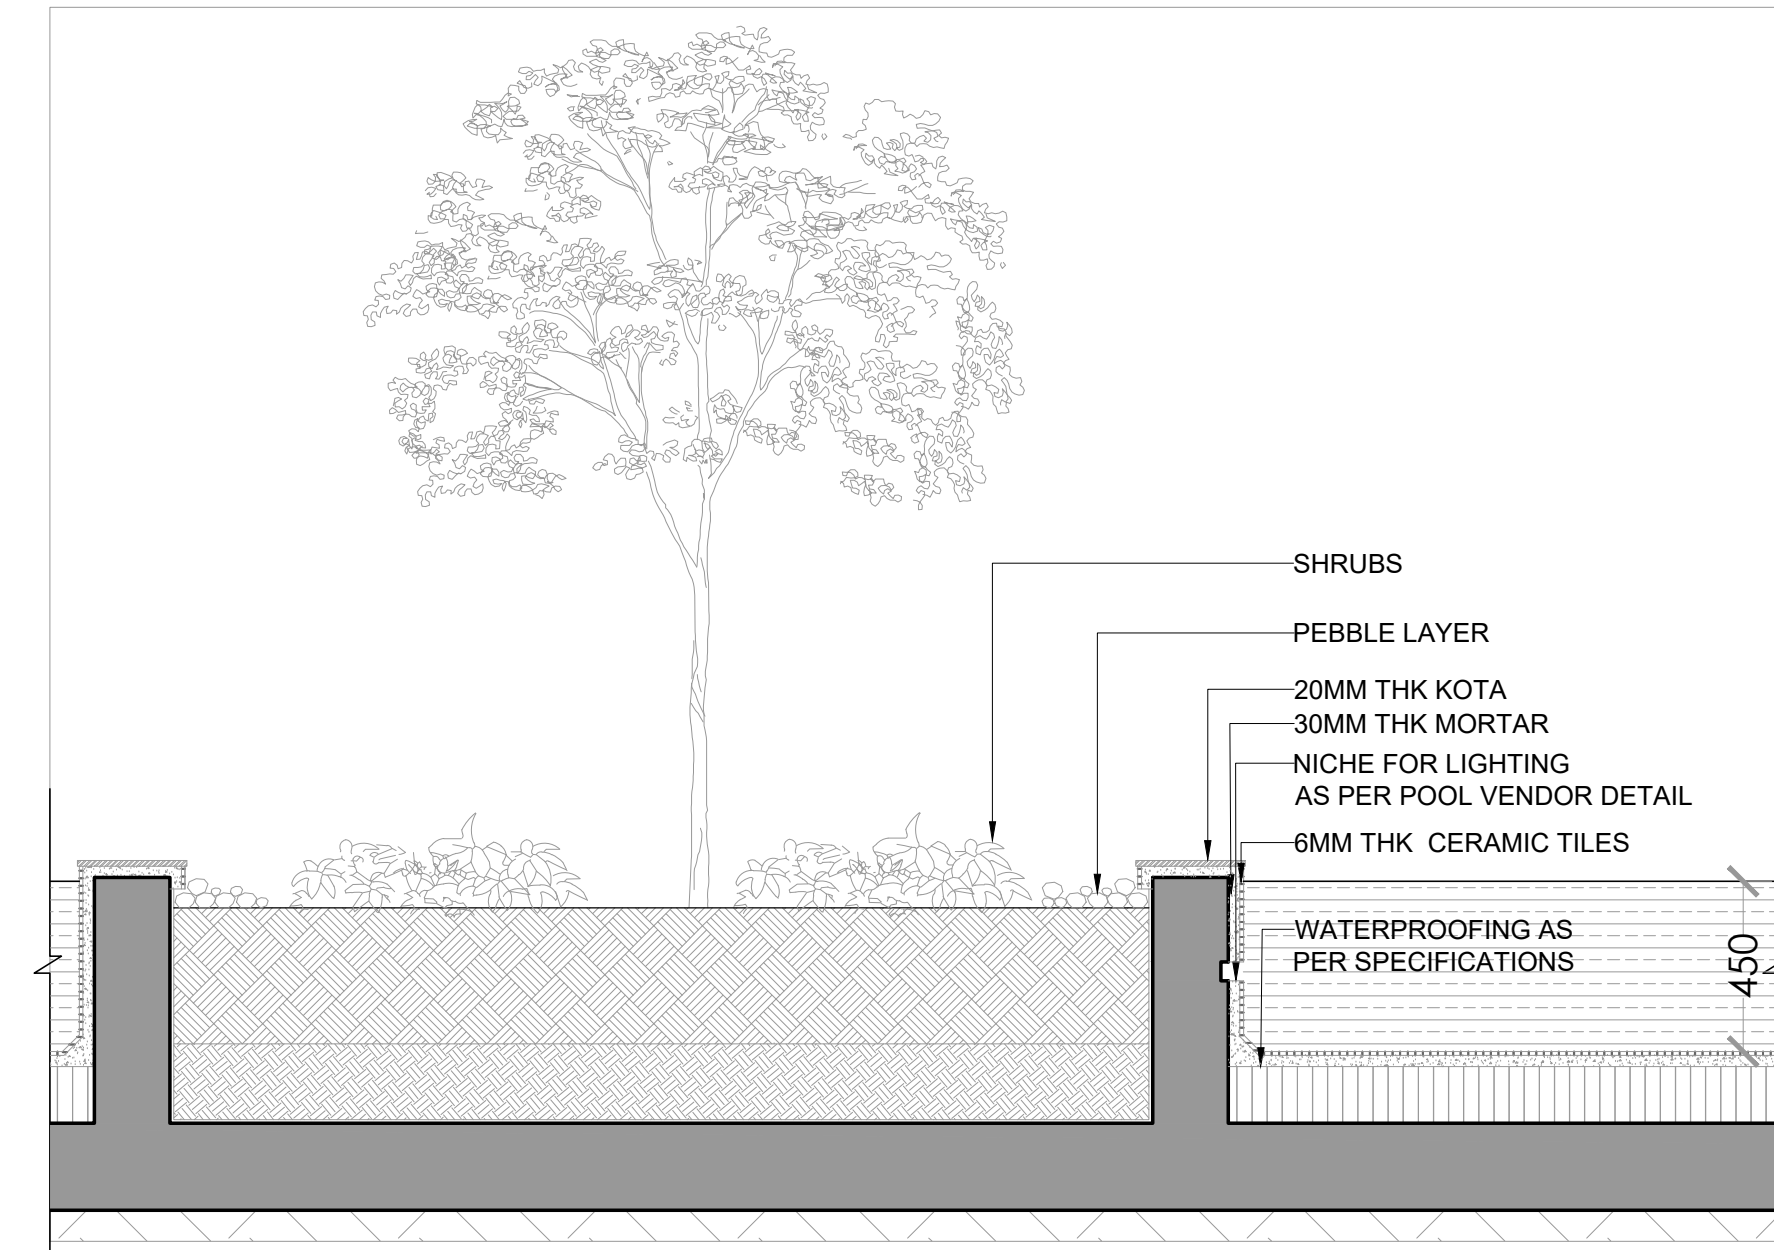


DETAIL AT A - SECTION_PLANTER BED
SCALE:1:20

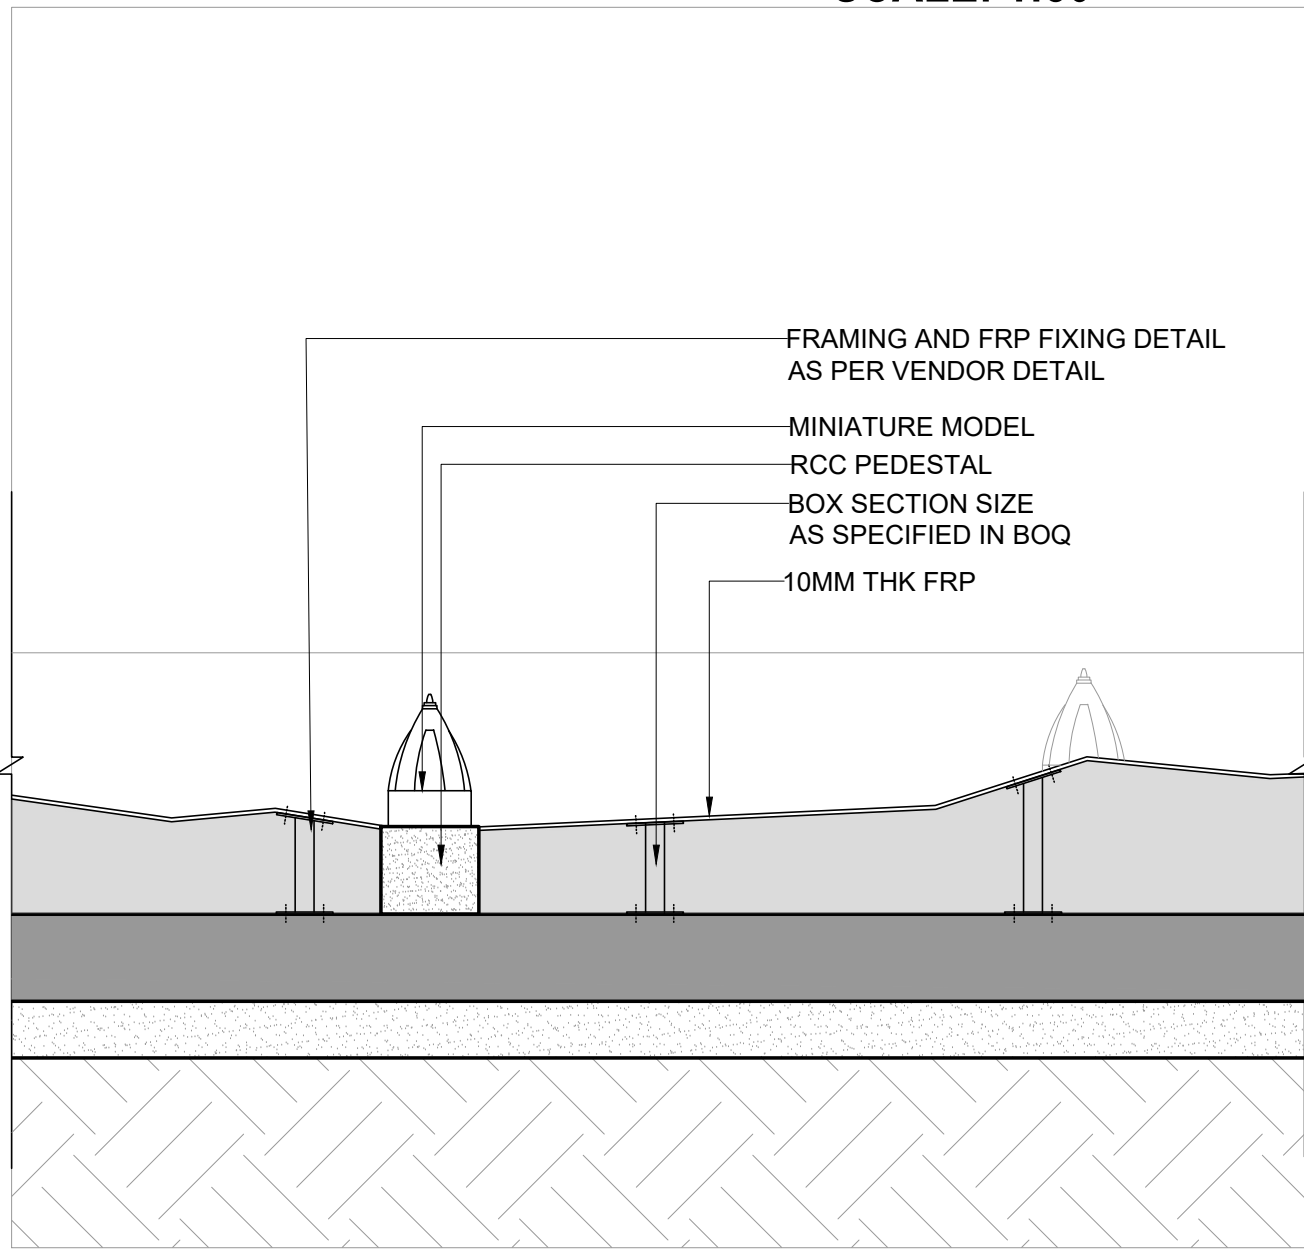


DETAIL AT B
SCALE :1:20

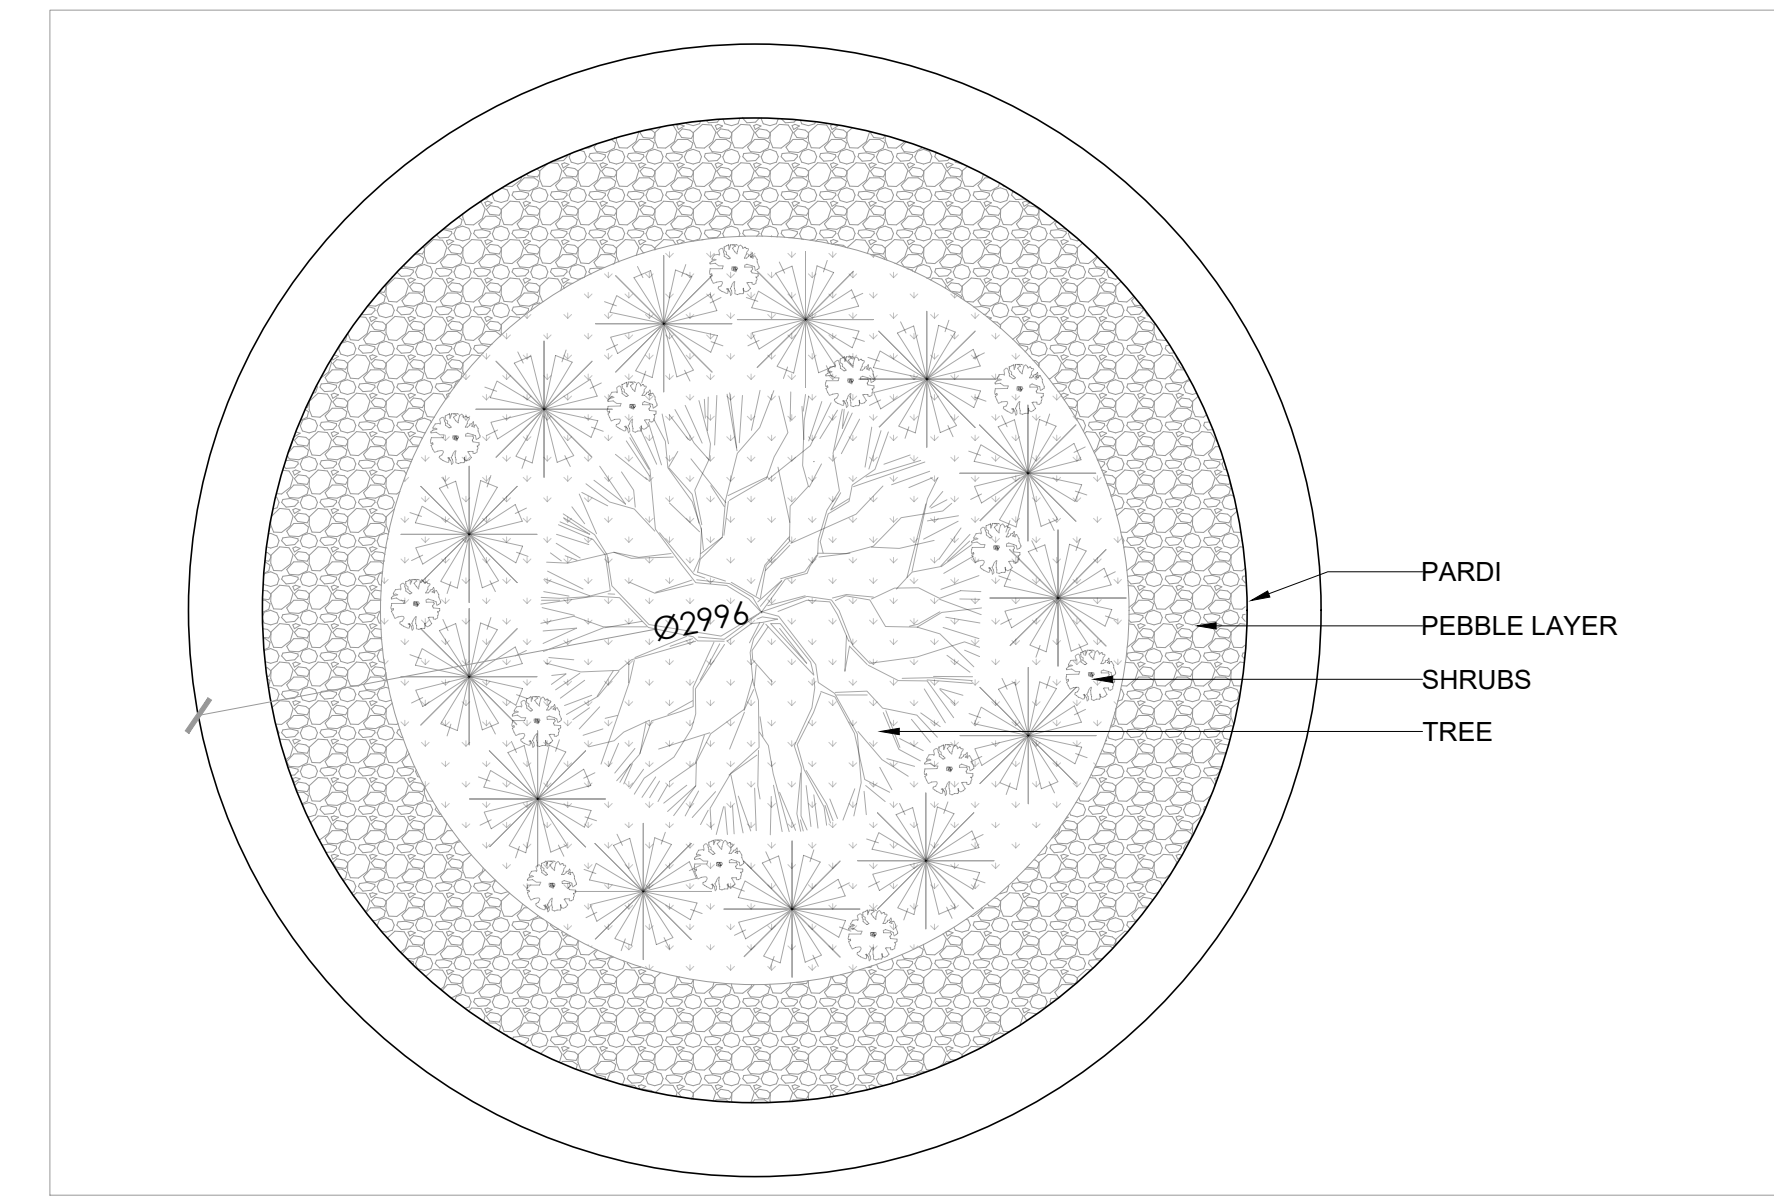

DETAIL AT A - SECTION_PLANTER BED
SCALE : 1:20

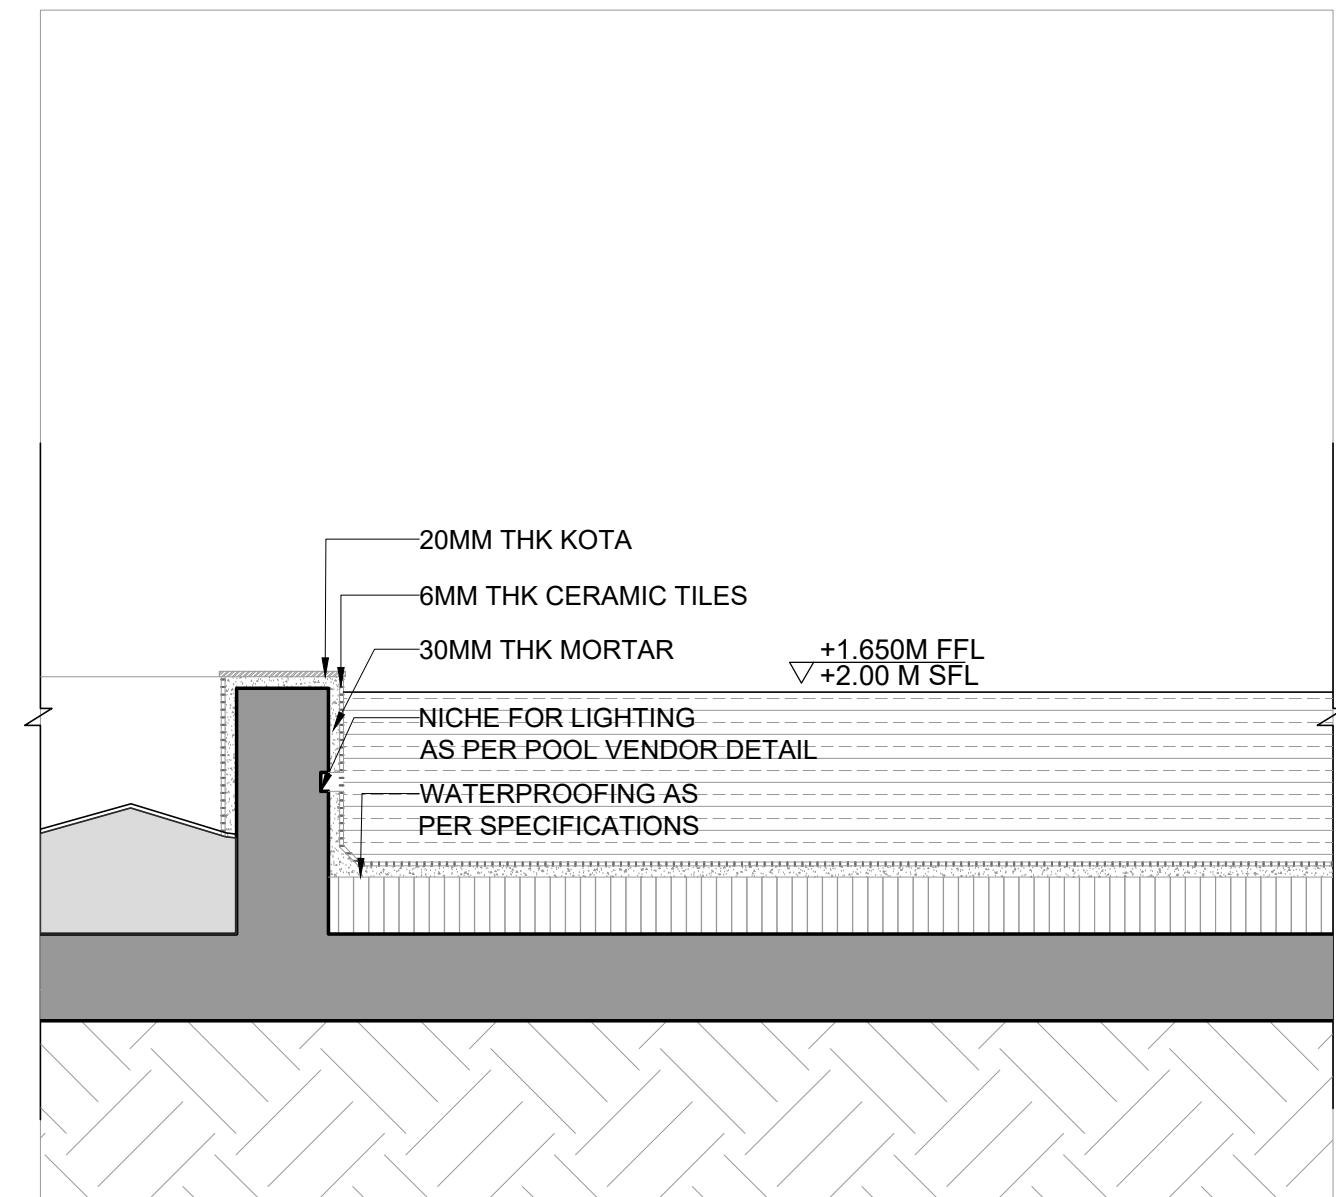


DETAIL AT C
SCALE :1:20

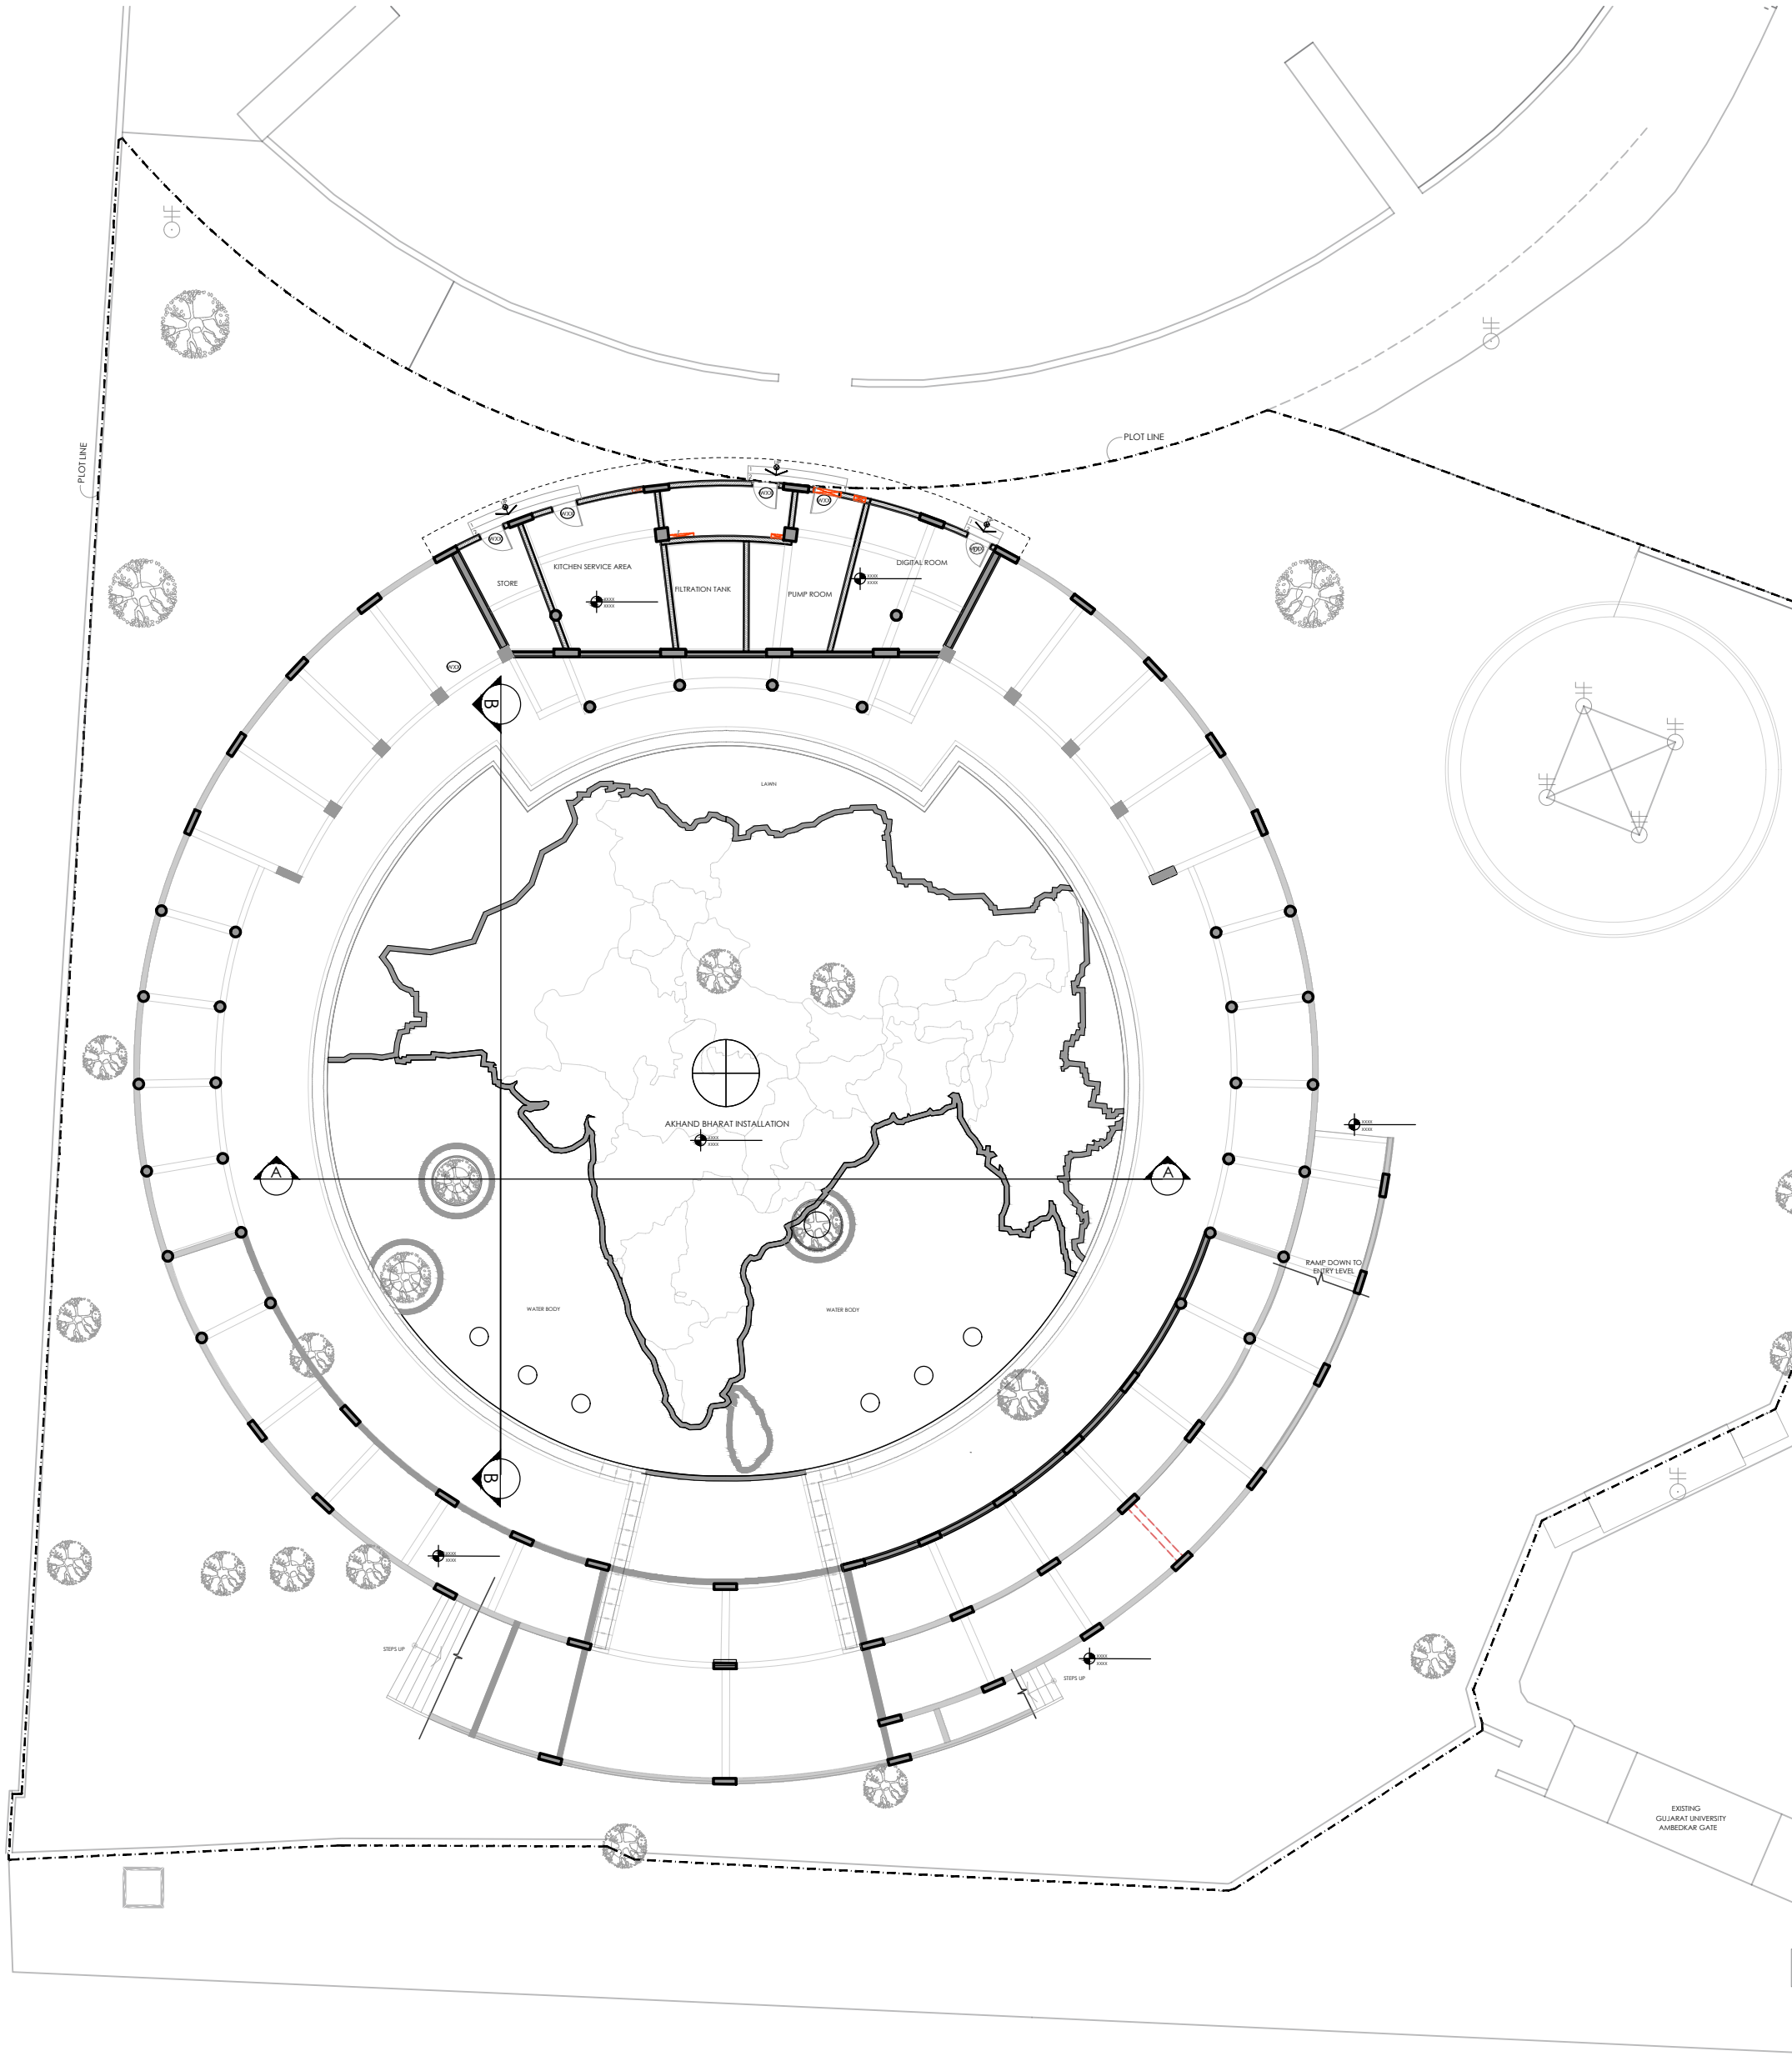


KEY PLAN (1:250)


*PARDI TO BE UPDATED AS PER RCC DRAWINGS

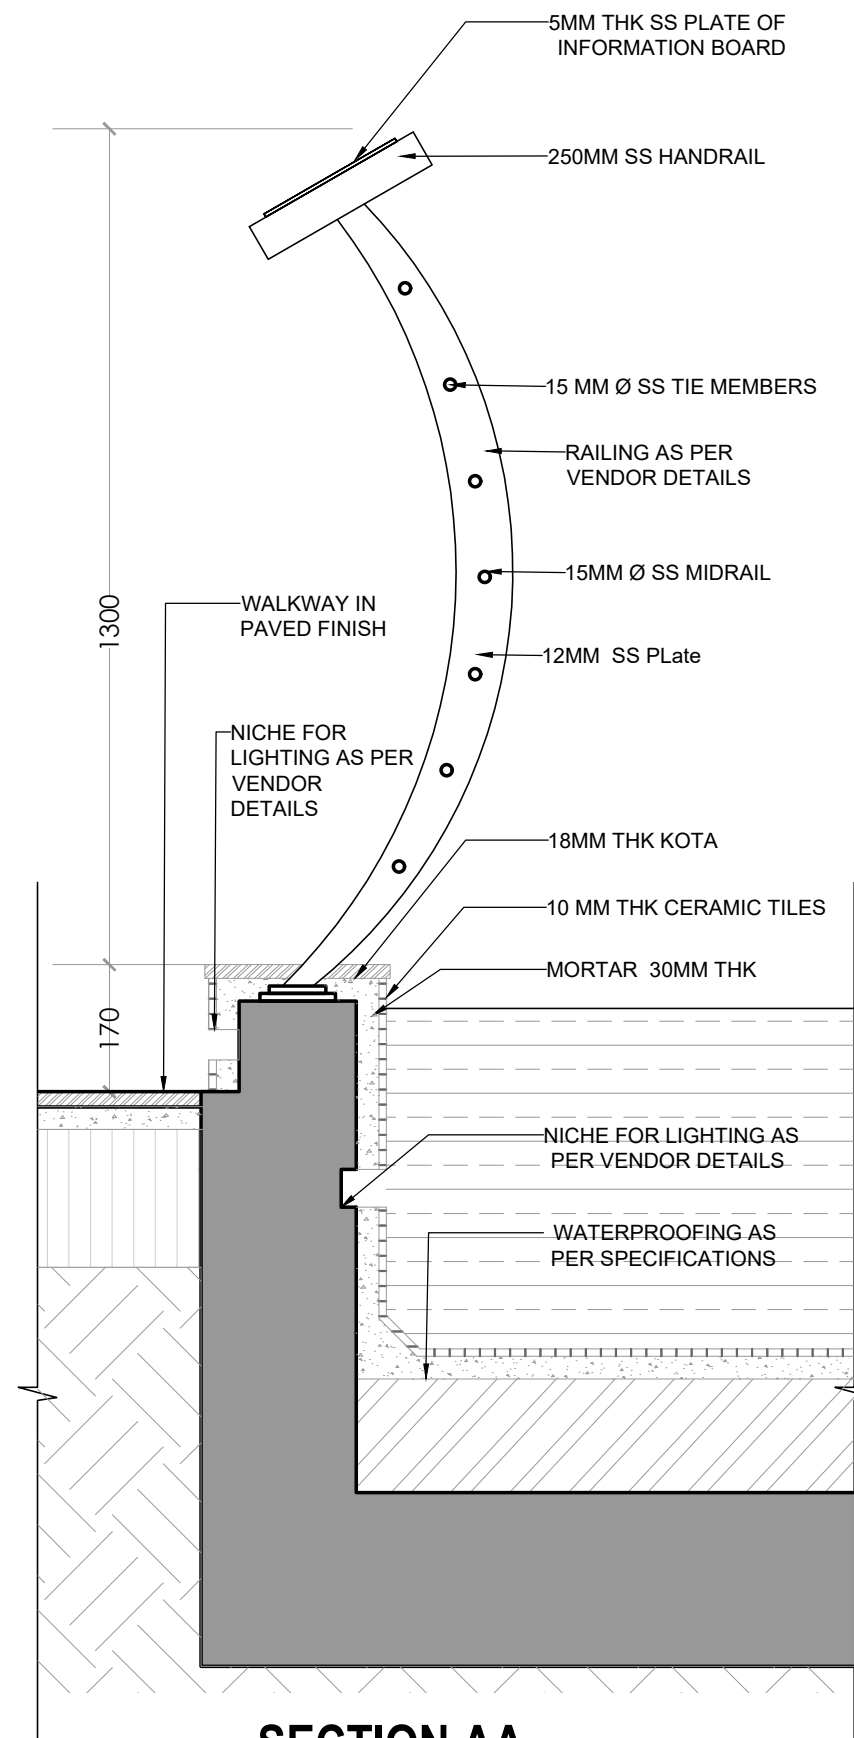

SECTION AA
SCALE: 1:10

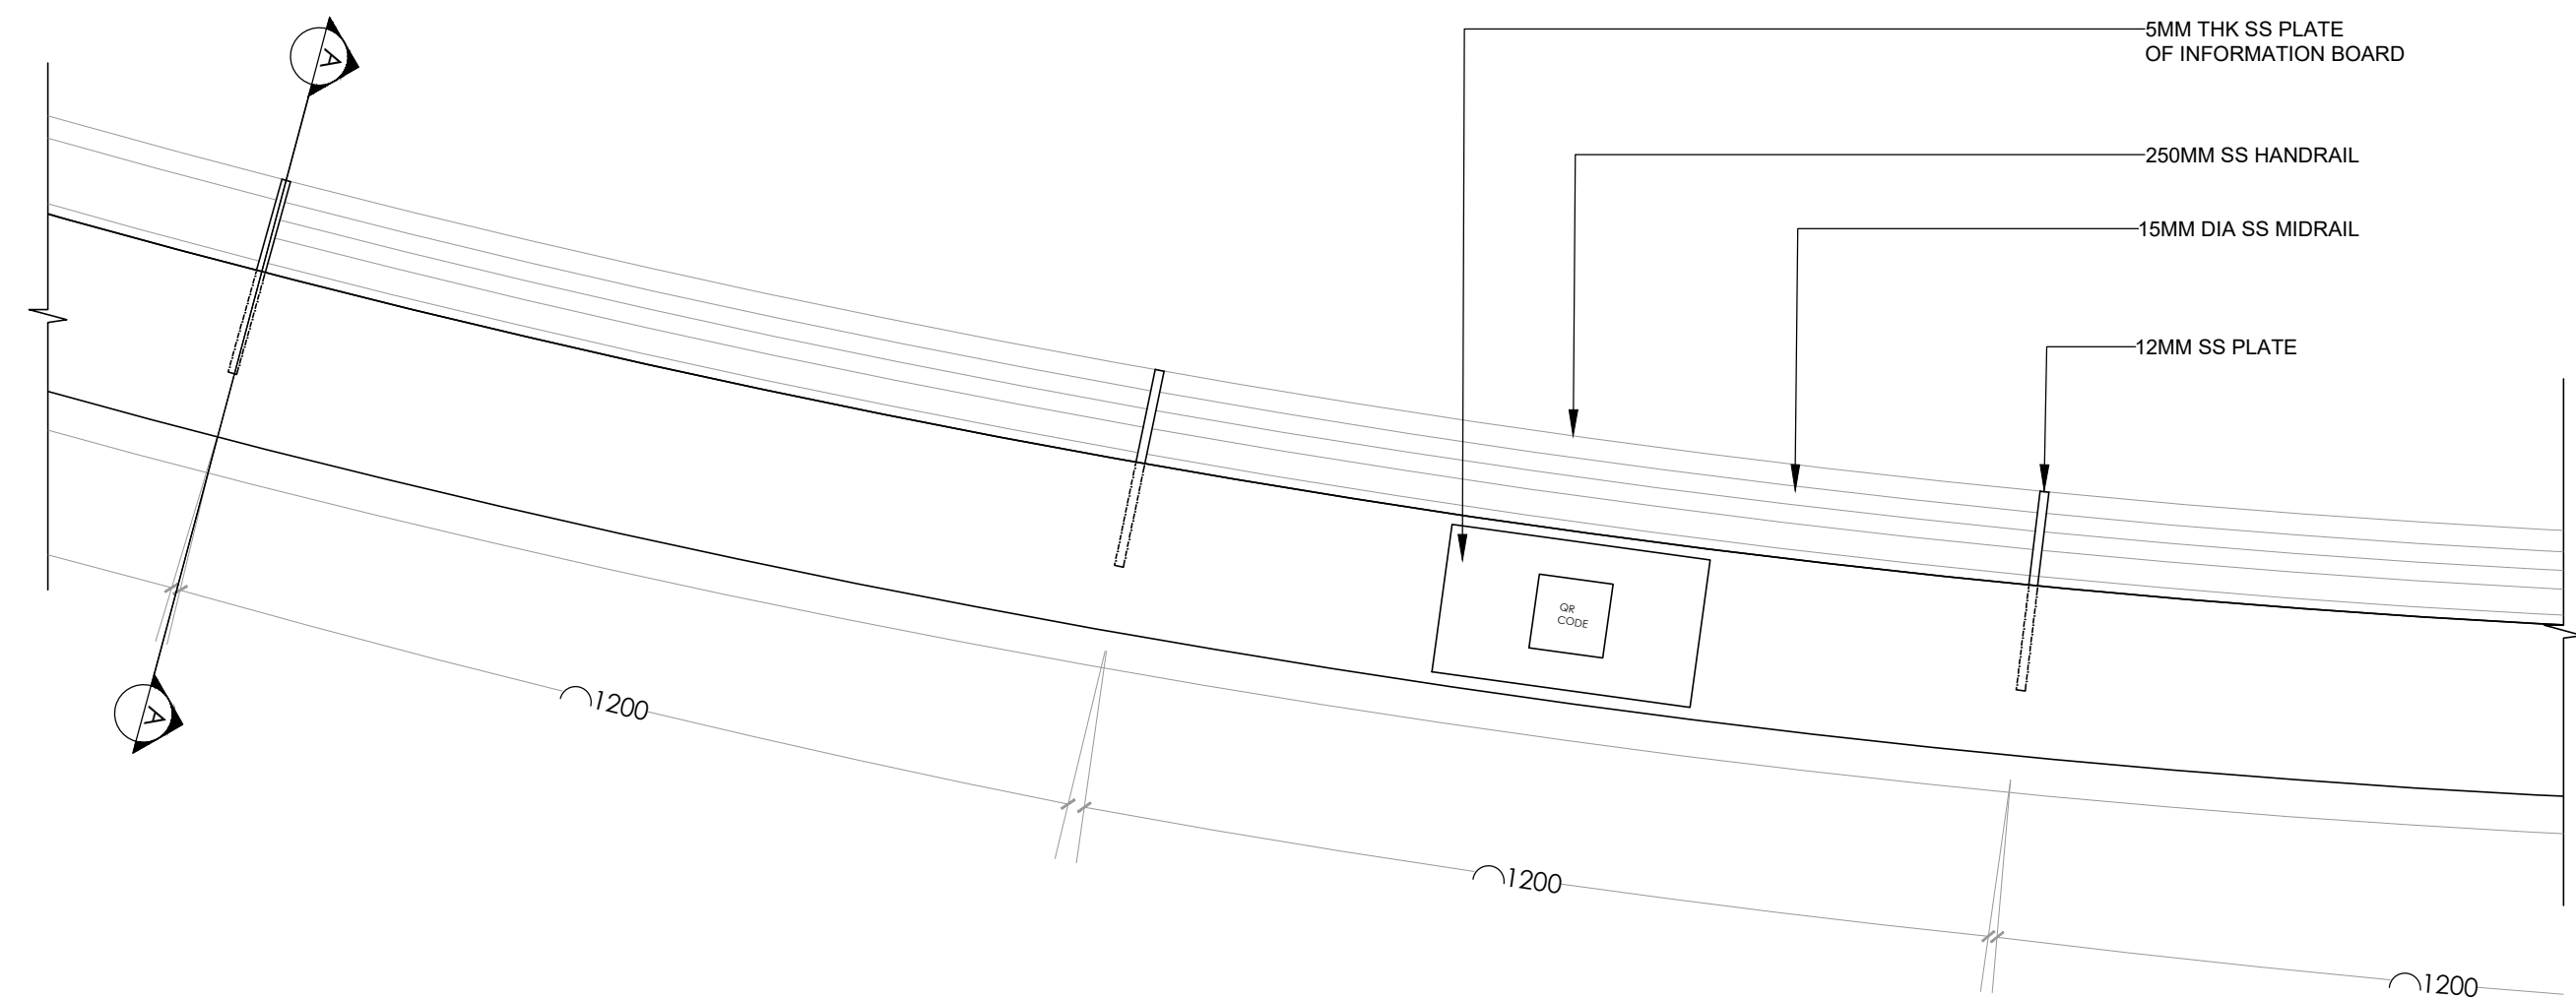


PART PLAN
SCALE : 1:10

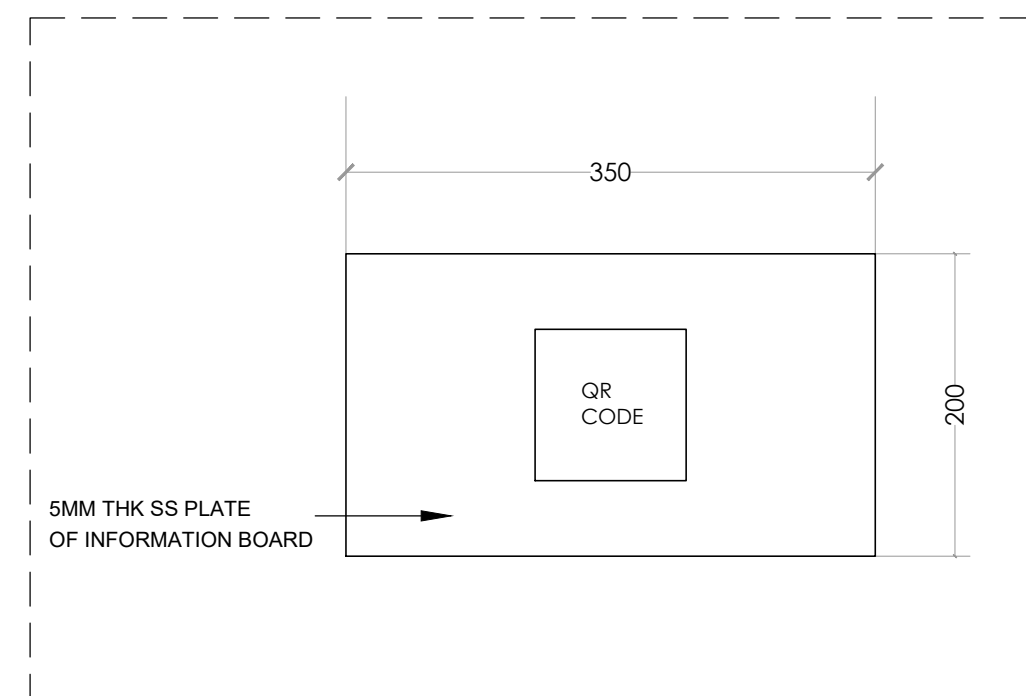

INFORMATION BOARD
SCALE : 1:5

NOTE : THIS DRAWING IS SUBJECT TO REVISION POST RECEIPT OF
SHOP DRAWINGS FROM VENDOR/CONTRACTOR

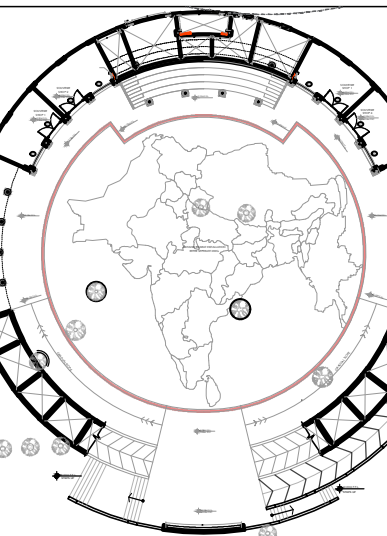APS-BV-A-106		0.0.0
GENERAL NOTES: ALL DIMENSIONS SHOWN ARE IN MILLIMETERS ALL SURFACE LEVELS ARE SHOWN IN METERS THIS DRAWING SHALL NOT BE SCALED. WRITTEN DIMENSIONS SHALL BE FOLLOWED. DISCREPANCIES BETWEEN SITE CONDITION AND DATA SHOWN ON DRAWING SHALL BE BROUGHT TO THE NOTICE OF THE ARCHITECT PRIOR TO CONSTRUCTION WORKS.		
DRAWING NOTES: 1. THE INFORMATION ON THIS DRAWING SUPERCEDES INFORMATION IN OTHER DRAWINGS. 2. ALL THE EXISTING TREES ARE TO BE RETAIN AND TRIMMED.		
KEY PLAN :		
		
KEY PLAN (1:750)		
REV NO.	REVISION DETAILS	DATE
REVISION NOTES		
CONSULTANTS:		
STRUCTURAL CONSULTANT :  Associated Structural Engineers LLP. 607, Opal Square, Opp. Ralledevi Lake, Barve Rd. Wagale Estate, Thane (w) - 400 004. Phone: +91-22-20812084/85, 8676072223 Email: info@asec.org.in Website: www.asec.org.in		
MEP CONSULTANT : M/s. Specialised MEP Engineering Consultants. Thane - West Email : specialisedmepconsultants@gmail.com		
SCALE: 1:10	DRAWN BY PRERANA	
PAPER A2	CHECKED BY KALYANI	
DATE 02-08-2025	DRAWING TYPE : PHASE II TENDER DRAWING	
DRAWING NAME:	RAILING DETAIL	
REVISION NUMBER:	R0	
PROJECT NAME:	BAHURATNA VASUNDHARA - GUJARAT UNIVERSITY	
PROJECT NUMBER:	24016	
ARCHITECT:	APICES STUDIO PVT. LTD.	
CLIENT NAME:	GUJARAT UNIVERSITY	

PROJECT ARCHITECTS



APICES STUDIO PVT. LTD.
203,204,205,LODHA SUPREMUS,
ROAD NO.22,WAGALE ESTATE,
THANE WEST - 400604
TEL: +91 22 25870701/702/703/704

