


FRONT SIDE ELEVATION

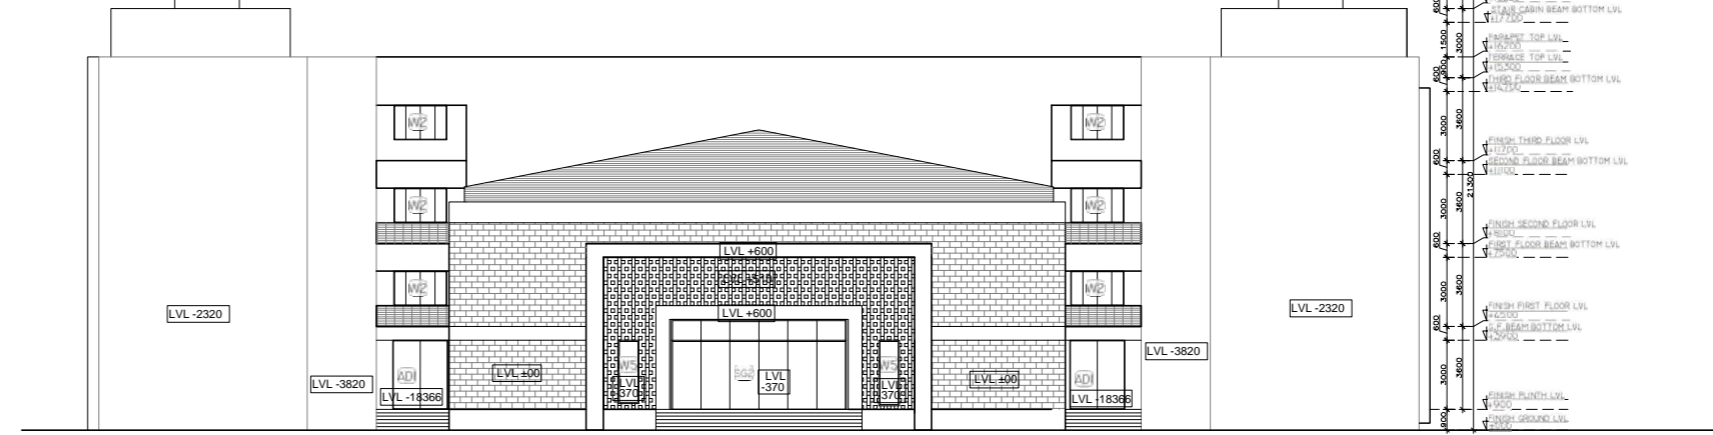

BACK SIDE ELEVATION



LEFT SIDE ELEVATION



RIGHT SIDE ELEVATION

NOTE:-
AUCTORS IS THE SOLE OWNER OF THE DRAWING AND DESIGN AND ALL DERIVATIVE WORKS AND COMPLIATIONS INCORPORATING THE DRAWING AND DESIGN WHICH ARE SUBJECT TO INTELLECTUAL PROPERTY RIGHTS UNDER THE RELEVANT STATUTORY PROVISIONS OF INDIA. MODIFIED DRAWINGS ARE CONSIDERED DERIVATIVES OF THE ORIGINAL AND RECEIVE THE SAME PROTECTION EVEN IF THE DRAWING IS COMPLETELY REDRAWN UNAUTHORIZED USE OR DUPLICATION OF THE DRAWINGS AND DESIGN IS VIOLATION OF LAW AND MAY RESULT IN PUNITIVE DAMAGES, STOP CONSTRUCTION OR SEIZURE OR DESTRUCTION OF ANY BUILDINGS CONSTRUCTED IN VIOLATION OF ARCHITECT'S RIGHTS. THE ONE-TIME RIGHT TO BUILD THIS DRAWING AND DESIGN DOES NOT EXTEND TO OTHERS OR BEYOND THE ORIGINAL PURCHASER OF THIS DESIGN.

AUCTORS SHALL NOT BE HELD RESPONSIBLE FOR THE DESIGNS AND ACTION INCORPORATED IN DESIGNS OR DRAWINGS THAT FALLS IN THE SCOPE OF ANY OF THE CO-CONSULTANTS MENTIONED IN THE DRAWING SCHEDULE. THE RELEASE OF THE DRAWING FOR ANY PURPOSE DOES NOT IMPLY CONFIRMATION OF IT TO ANY STATUTE. AUCTORS SHALL NOT BE HELD LIABLE FOR ANY SUCH CONFIRMATION REQUIRED.

EACH DRAWING IS TO BE READ IN ACCORDANCE TO THE OVERALL DESIGN PROVIDED. IN CASE OF ANY CONTRADICTION FOUND, IT MUST BE BROUGHT TO AUCTOR'S NOTICE BEFORE USING THE DRAWING AND DESIGN IN ANY MANNER.



TENDER DRAWING

ISSUED DATE: 27-01-2017

R1	27-01-17	AS PER COMMENT		
R0	20-09-16	TENDER DRAWING		
SR NO.	DATE	REVISION	BY	DR/CH

PROJECT TITLE:
GUJARAT UNIVERSITY
AT- AHMEDABAD

DRG. TITLE:
MATHEMATICS & STATISTICS DEPARTMENT

DRAWING NAME:
FRONT, BACK, RIGHT & SIDE ELEVATION

PROJECT	DRG. NO.		
GUJ-UNI-MATH & STAT	AR-06-R1		
SCALE	DATE	DRAWN BY	CHECKED BY
NTS	27-01-2017	KINJAL

CONSULTANTS:-
 406, "kaivanna" panchvasi ahmedabad-380006
 www.auctorsindia.com
 auctors@gmail.com
 tel: 079 2640 1399 fax : 079 2656 9476