



SECTION:- A-A

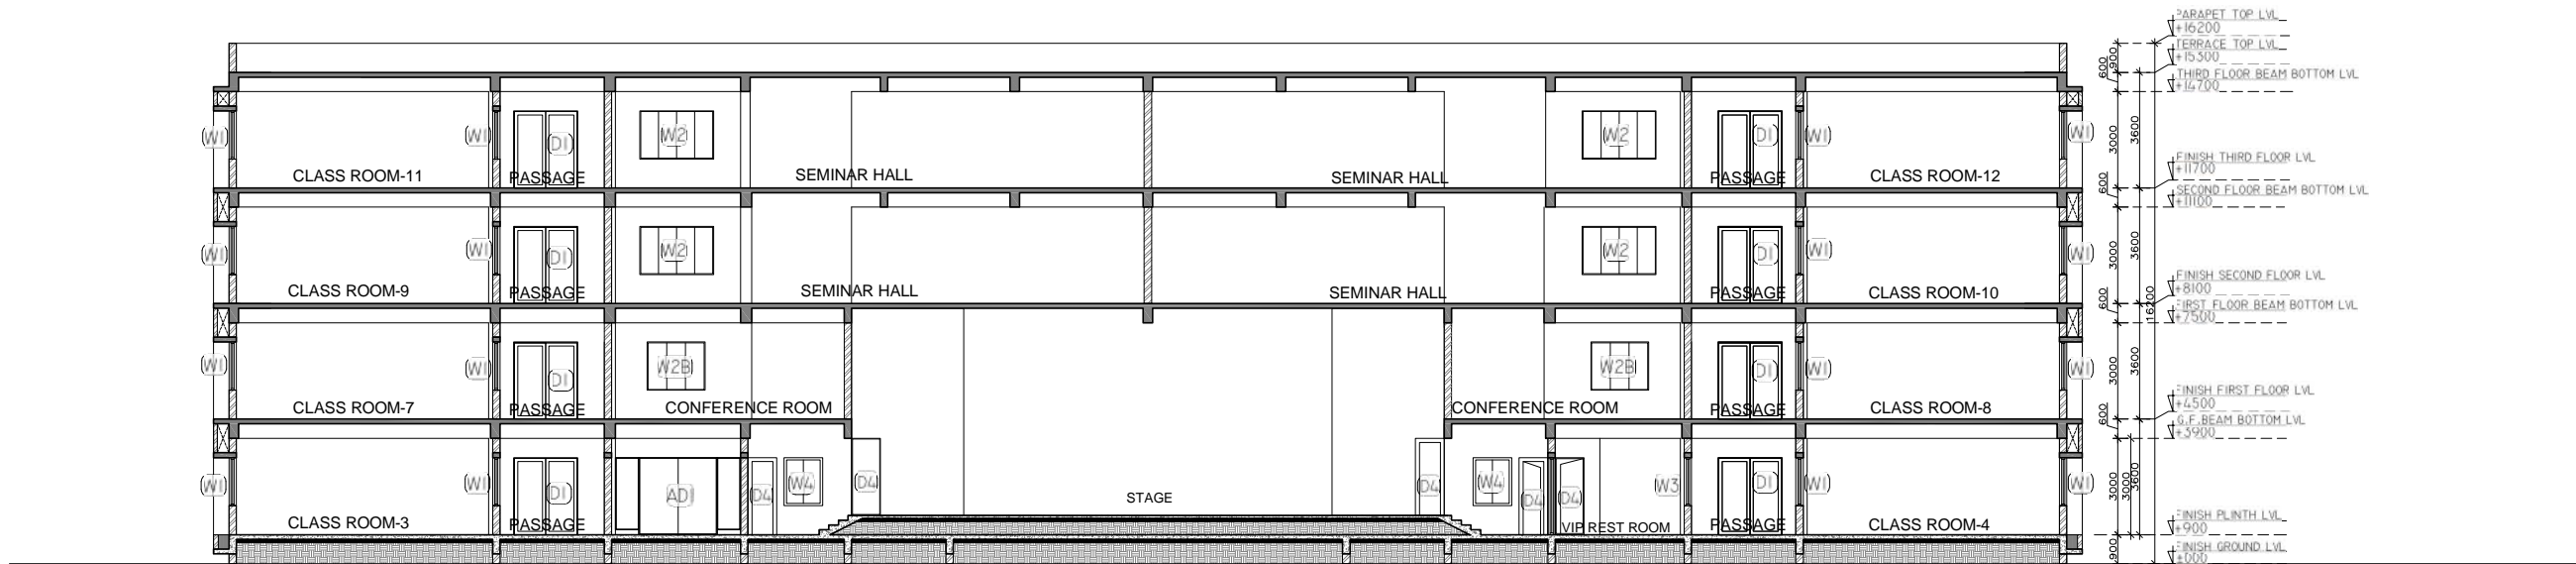

SECTION:- B-B

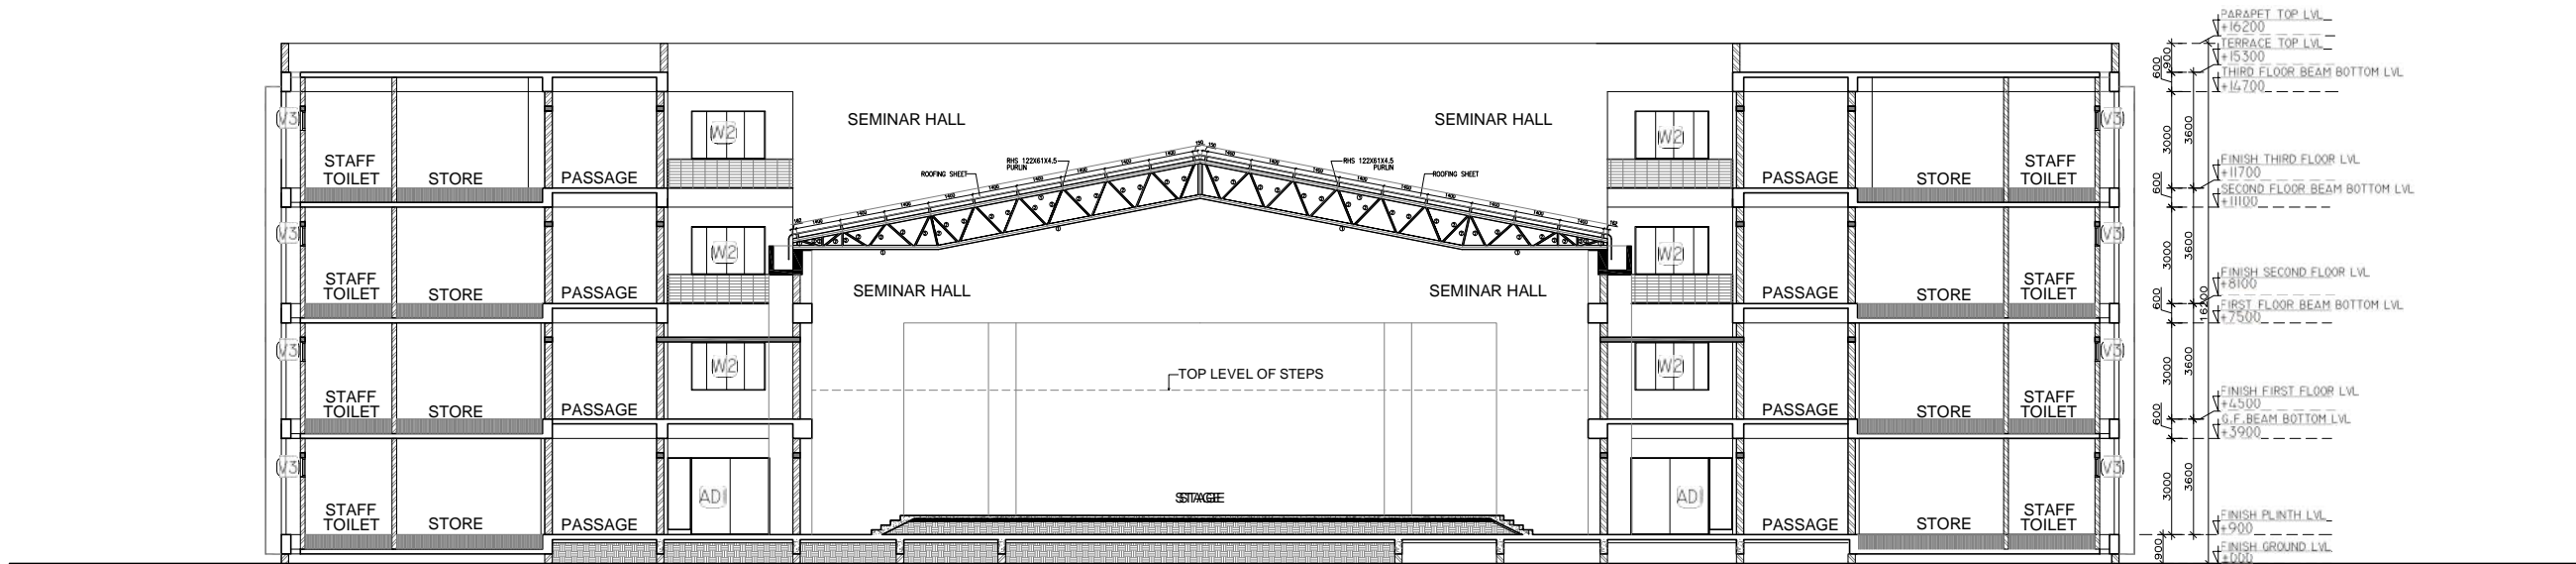

SECTION:- C-C

SECTION:- C-C

NOTE:-
AUCTORS IS THE SOLE OWNER OF THE DRAWING AND DESIGN (AND ALL DERIVATIVE WORKS AND COMPIATIONS INCORPORATING THE DRAWING AND DESIGN) WHICH ARE SUBJECT TO INTELLECTUAL PROPERTY RIGHTS UNDER THE RELEVANT STATUTORY PROVISIONS OF INDIA. MODIFIED DRAWINGS ARE CONSIDERED DERIVATIVES OF THE ORIGINAL AND RECEIVE THE SAME PROTECTION EVEN IF THE DRAWING IS COMPLETELY REDRAWN. UNAUTHORIZED USE OR DUPLICATION OF THE DRAWINGS AND DESIGN IS VIOLATION OF LAW AND MAY RESULT IN PUNITIVE DAMAGES, STOP CONSTRUCTION OR SEIZURE OR DESTRUCTION OF ANY BUILDING CONSTRUCTED IN VIOLATION OF ARCHITECT'S RIGHTS. THE ONE-TIME RIGHT TO BUILD THIS DRAWING AND DESIGN DOES NOT EXTEND TO OTHERS OR BEYOND THE ORIGINAL PURCHASER OF THIS DESIGN.

AUCTORS SHALL NOT BE HELD RESPONSIBLE FOR THE DESIGNS AND ACTION INCORPORATED IN DESIGNS OR DRAWINGS THAT FALLS IN THE SCOPE OF ANY OF THE CO-CONSULTANTS MENTIONED IN THE DRAWING SCHEDULE. THE RELEASE OF THE DRAWING FOR ANY PURPOSE DOES NOT IMPLY CONFIRMATION OF IT TO ANY STATUTE. AUCTORS SHALL NOT BE HELD LIABLE FOR ANY SUCH CONFIRMATION REQUIRED.

EACH DRAWING IS TO BE READ IN ACCORDANCE TO THE OVERALL DESIGN PROVIDED. IN CASE OF ANY CONTRADICTION FOUND, IT MUST BE BROUGHT TO AUCTOR'S NOTICE BEFORE USING THE DRAWING AND DESIGN IN ANY MANNER.

TENDER DRAWING

ISSUED DATE:-27-01-2017

SR NO.	DATE	REVISION	BY	DR	CH
R1	27-01-17	AS PER COMMENT			
R0	20-09-16	TENDER DRAWING			

PROJECT TITLE :
GUJARAT UNIVERSITY
AT- AHMEDABAD

DRG. TITLE:
MATHEMATICS & STATISTICS DEPARTMENT

DRAWING NAME :
SECTION-A-A,B-B,C-C

PROJECT			DRG. NO.	
GUJ-UNI-MATH & STAT			AR-07-R1	
SCALE	DATE	DRAWN BY	CHECKED BY	
NTS	27-01-2017	KINJAL		

CONSULTANTS:-
auctors
406, "kaivanna" panchvasi ahmedabad-380006
www.auctorsindia.com
auctors@gmail.com
tele: 079 2640 1399 fax : 079 2656 9476