


COPY FOR PRESENTATION

CLIENT	CONTRACTOR	P.M.C.	T.P.I.

WORKING DRG.

ISSUE DATE - SIGN -

LEFT SIDE ELEVATION

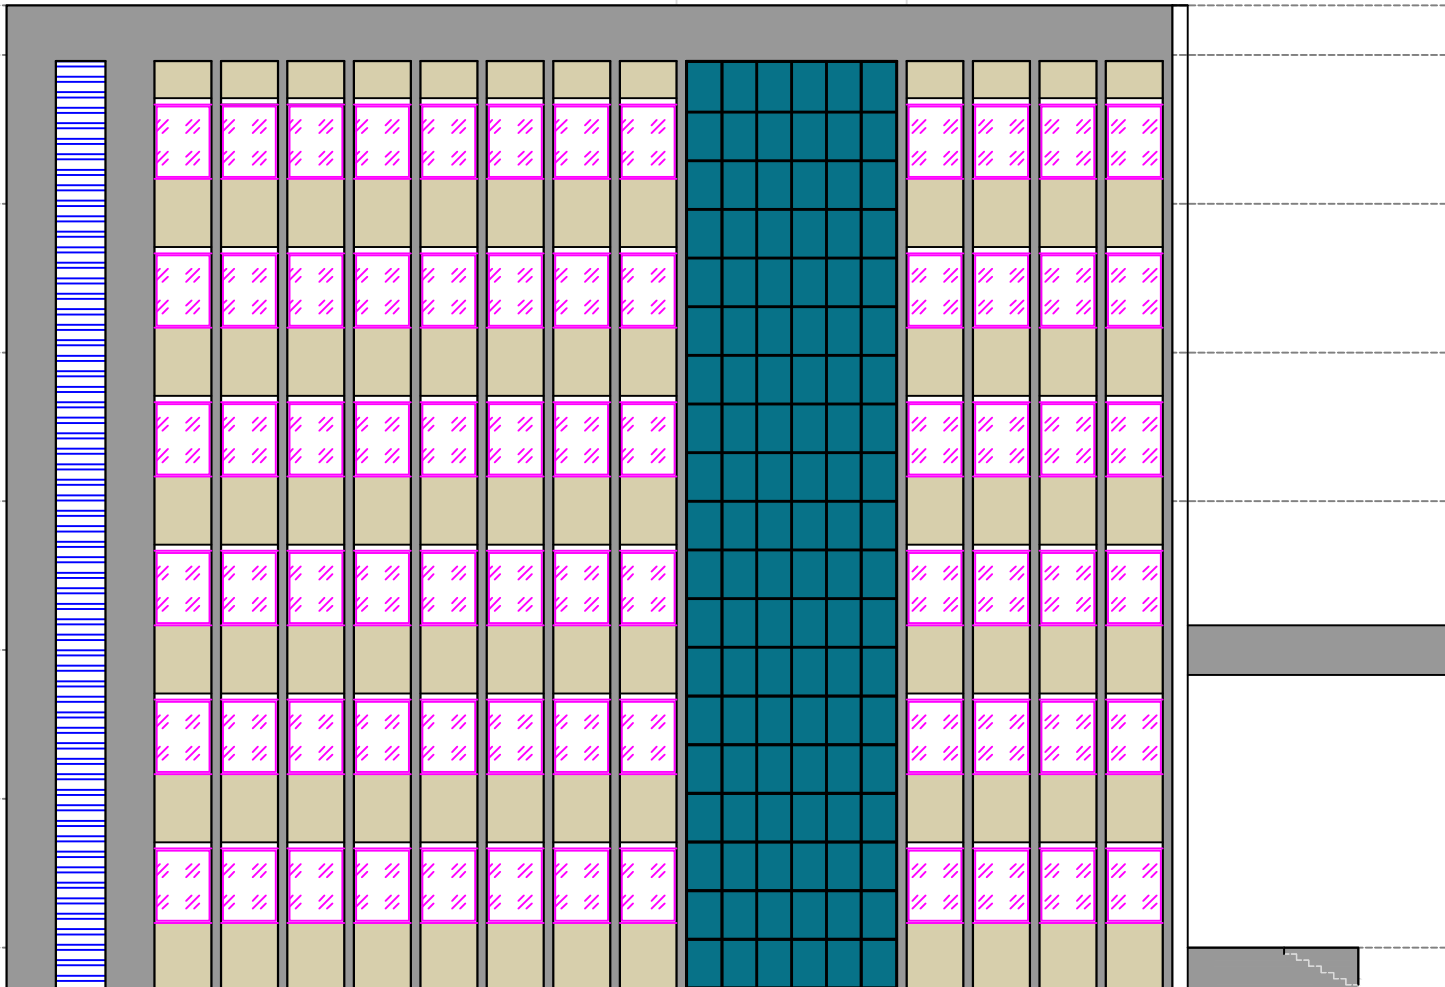

SCHEDULE OF DOORS

SRI NO	SYMBOL	SIZE (OPENING)	GR. FL.	FF. FL.	SP. FL.	TYP. FL.	IF. FL.	SILL	INTEL LEVEL	TOTAL
1.	D1	2.40 X 2.40	1	-	-	-	-	-	2.40	1
2.	D2	1.50 X 2.40	3	1	1	1X3	-	-	2.40	8
3.	D3	1.20 X 2.40	3	3	2	2X3	-	-	2.40	14
4.	D4	1.00 X 2.40	2	5	5	5X3	2	-	2.40	29
5.	D5	0.75 X 2.10	8	8	8	8X3	-	-	2.10	48
6.	D6	1.00 X 2.10	2	2	2	2X3	-	-	2.10	12

SCHEDULE OF WINDOWS

1.	W1	1.50 X 1.80	8	8	8	8X3	-	0.60	2.40	48
2.	W2	1.38 X 1.80	24	24	24	24X3	-	0.60	2.40	144
3.	W3	GLAZED WINDOW	3	3	3	3X3	1	-	-	19

SCHEDULE OF VENTILATION

1.	V1	2.67 X 0.60	4	4	4	4X3	-	2.25	BEAM BOTTOM	24
2.	V2	1.20 X 0.60	2	2	2	2X3	-	2.25	BEAM BOTTOM	12
3.	V3	1.70 X 0.60	2	2	2	2X3	-	2.25	BEAM BOTTOM	12

NO. DATE REVISED DETAIL

1		

REVISION DETAIL

REVISION : DATE : 07-09-2017

SCALE :

PRESENTATION DWG.

PROJECT : PROPOSED LIBRARY BUILDING
AT GUJARAT UNIVERSITY AHMEDABAD

MADHAV
ENGINEERS & CONSULTANCY
Email: madhavengcon@gmail.com
PH: 079-400 230 63



DRAWN BY RAVI	CHECK BY R.T.GAJJAR	SHEET NO	06 Y 17
------------------	------------------------	----------	---------